


DATE	
BY	
FINAL SURVEY	
NOTED SURVEY	
NO.	
PLOTTED	
TEMPLATE	
AREAS CHECKED	

DATE	
BY	
ORIGINAL SURVEY	
NOTED SURVEY	
NO.	
PLOTTED	
TEMPLATE	
AREAS CHECKED	

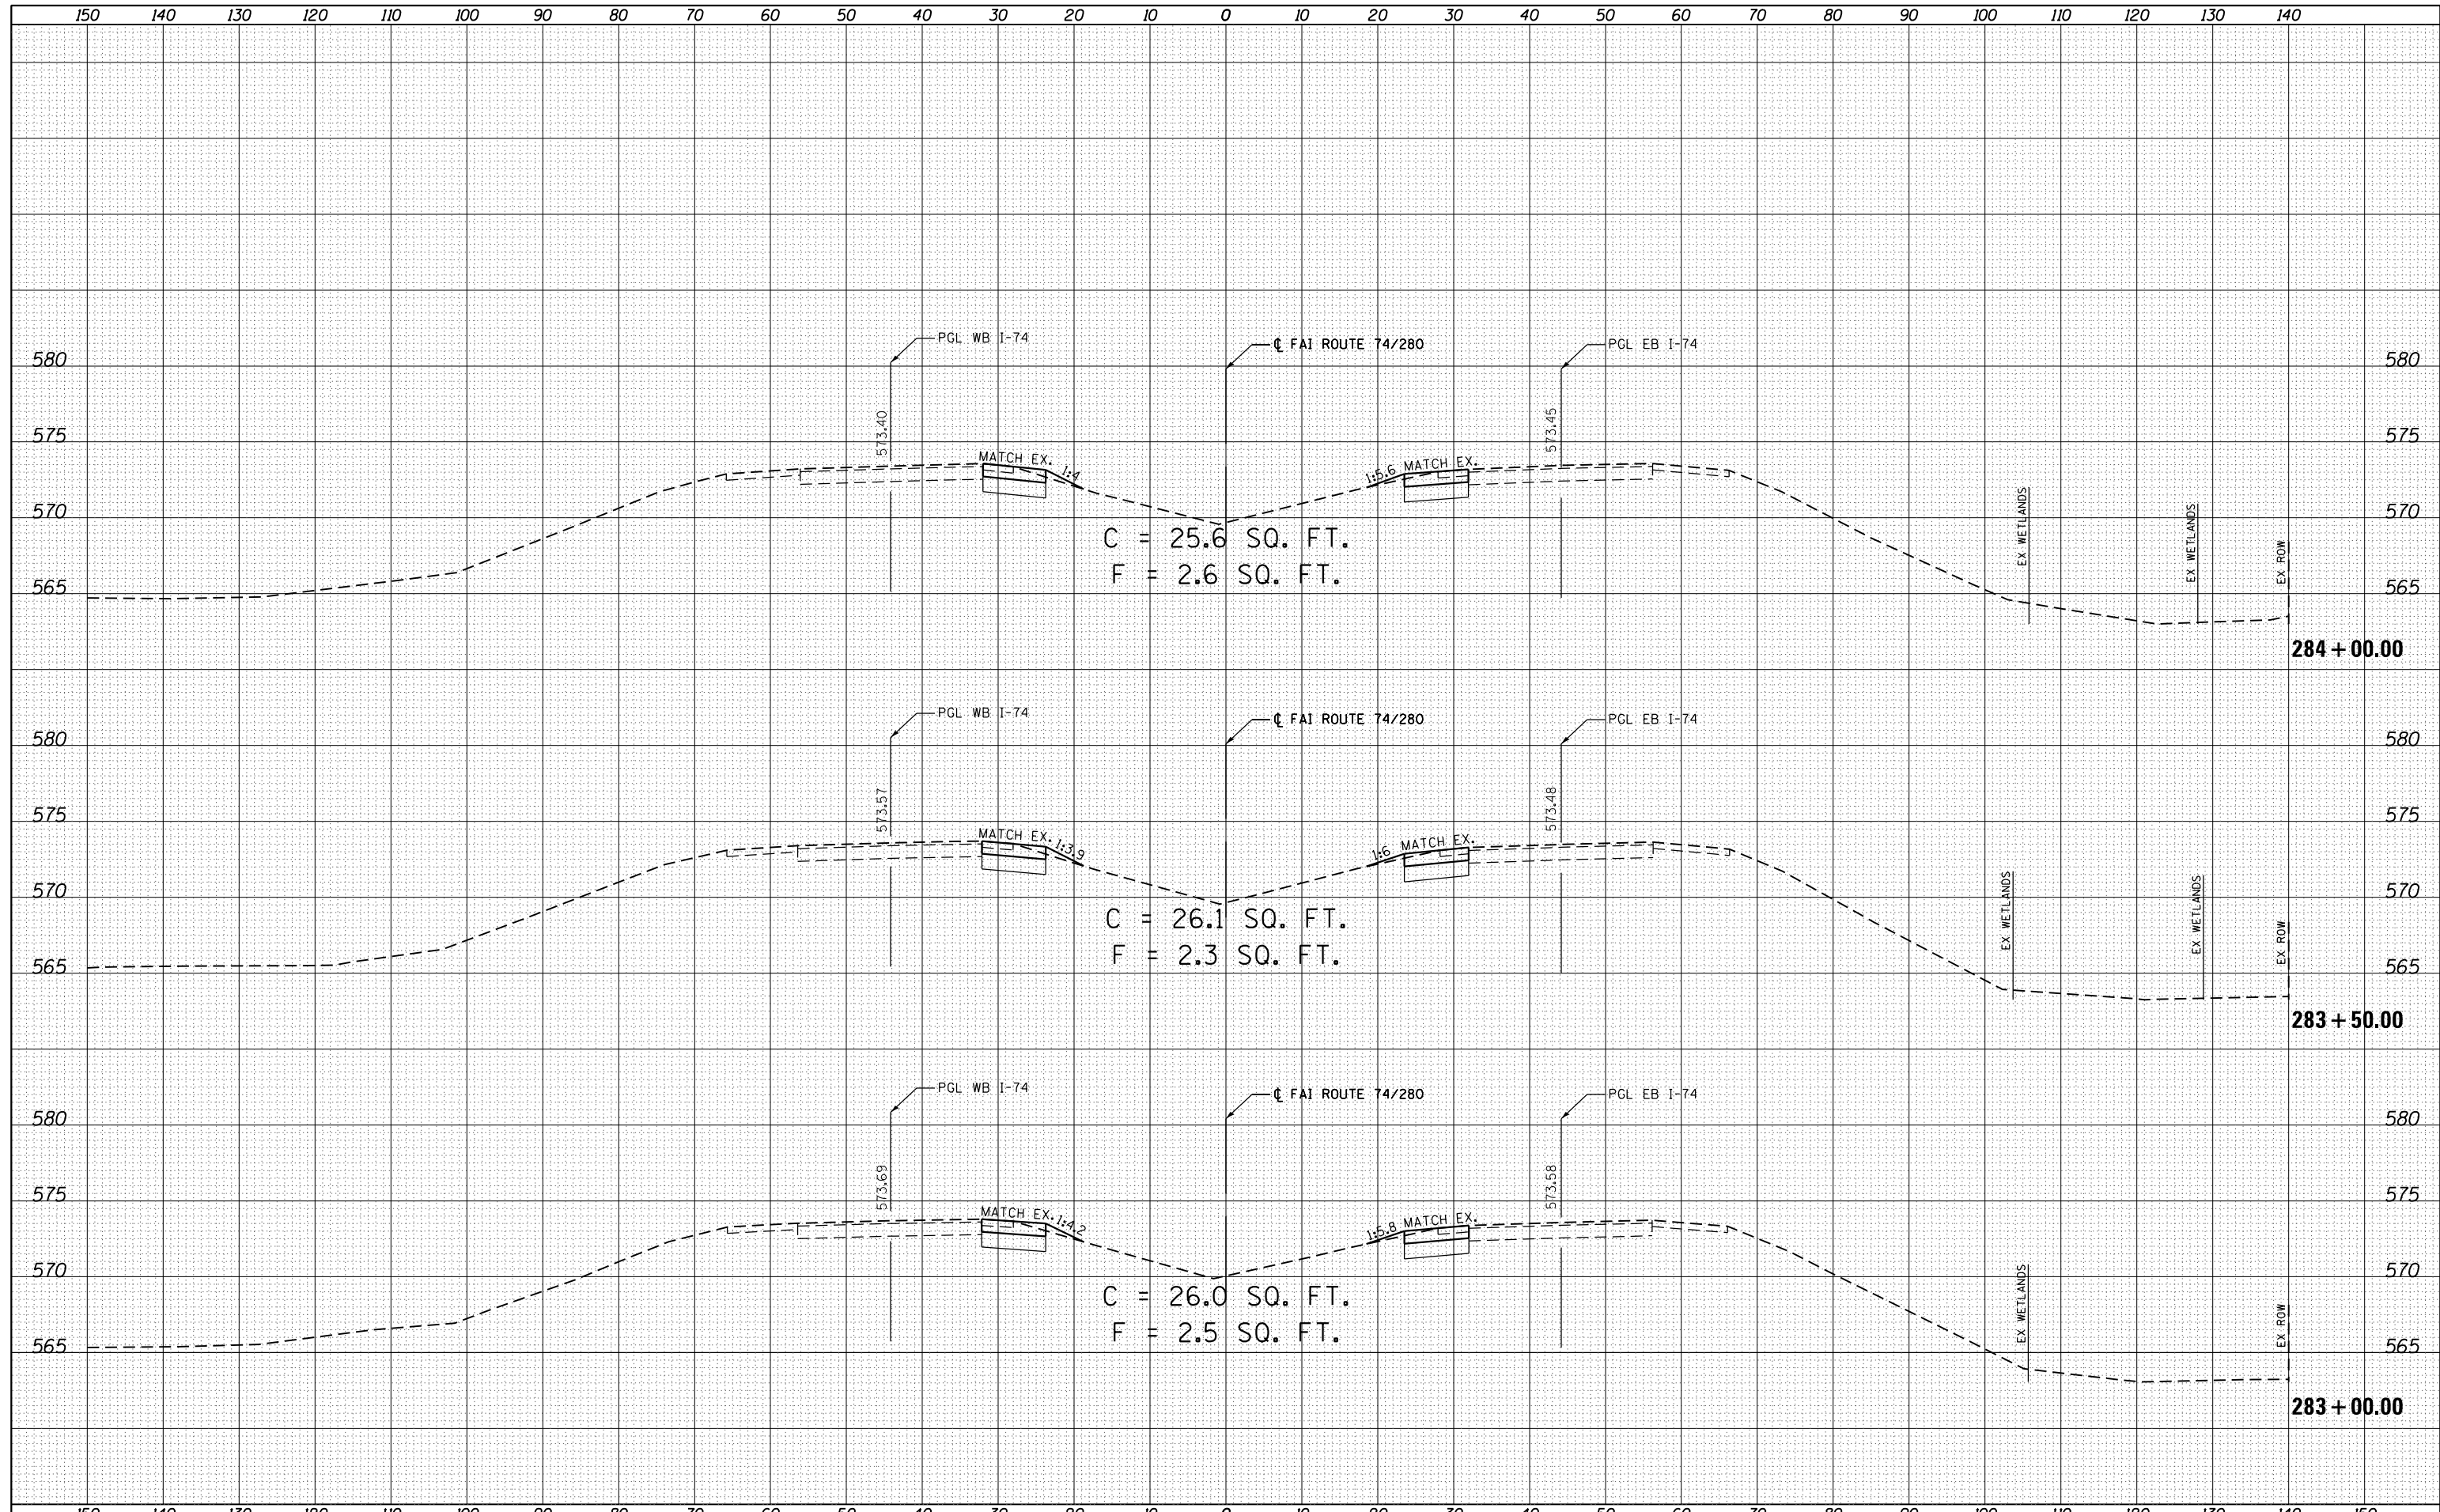

FILE NAME =	USER NAME = renkesrw	DESIGNED - GRE	REVISED -	STATE OF ILLINOIS DEPARTMENT OF TRANSPORTATION	FAI ROUTE 74 / 280 OVER COAL CREEK PRE-STAGE CROSS SECTIONS		F.A.I. R.T.E.			
0:\Projects\Rock_Island\64023.1.74.280.Bridge	Replacement Over Coal Creek Chad Spreeman\Projects\Submittals\02\02\02\CC\REVISED\0206307-shf-xsc-temp.pvt.dgn	DRAWN -	REVISED -				SECTION	COUNTY	TOTAL SHEETS	SHEET NO.
		CHECKED - ST	REVISED -				**	***	290	281
PLOT SCALE = 20.0000' / in.		DATE - 1/11/2013	REVISED -	CONTRACT NO. 64023						
PLOT DATE = Fri Mar 15 11:42:57 2013				SCALE: 1"=10', 1"=5' SHEET 12 OF 21 SHEETS STA. 283+00.00 TO STA. 284+00.00						
								ILLINOIS FED. AID PROJECT		
								** 74/280 & 80 *** (81-2, 81-3, 37-1, 37-2-1) RS-1 & 81-3BR *** ROCK ISLAND/HENRY COUNTY		