


DATE	
BY	
FINAL SURVEY	SURVEYED
NOTE BOOK	PLOTTED
NO.	AREAS CHECKED

DATE	
BY	
ORIGINAL SURVEY	SURVEYED
NOTE BOOK	PLOTTED
NO.	AREAS CHECKED

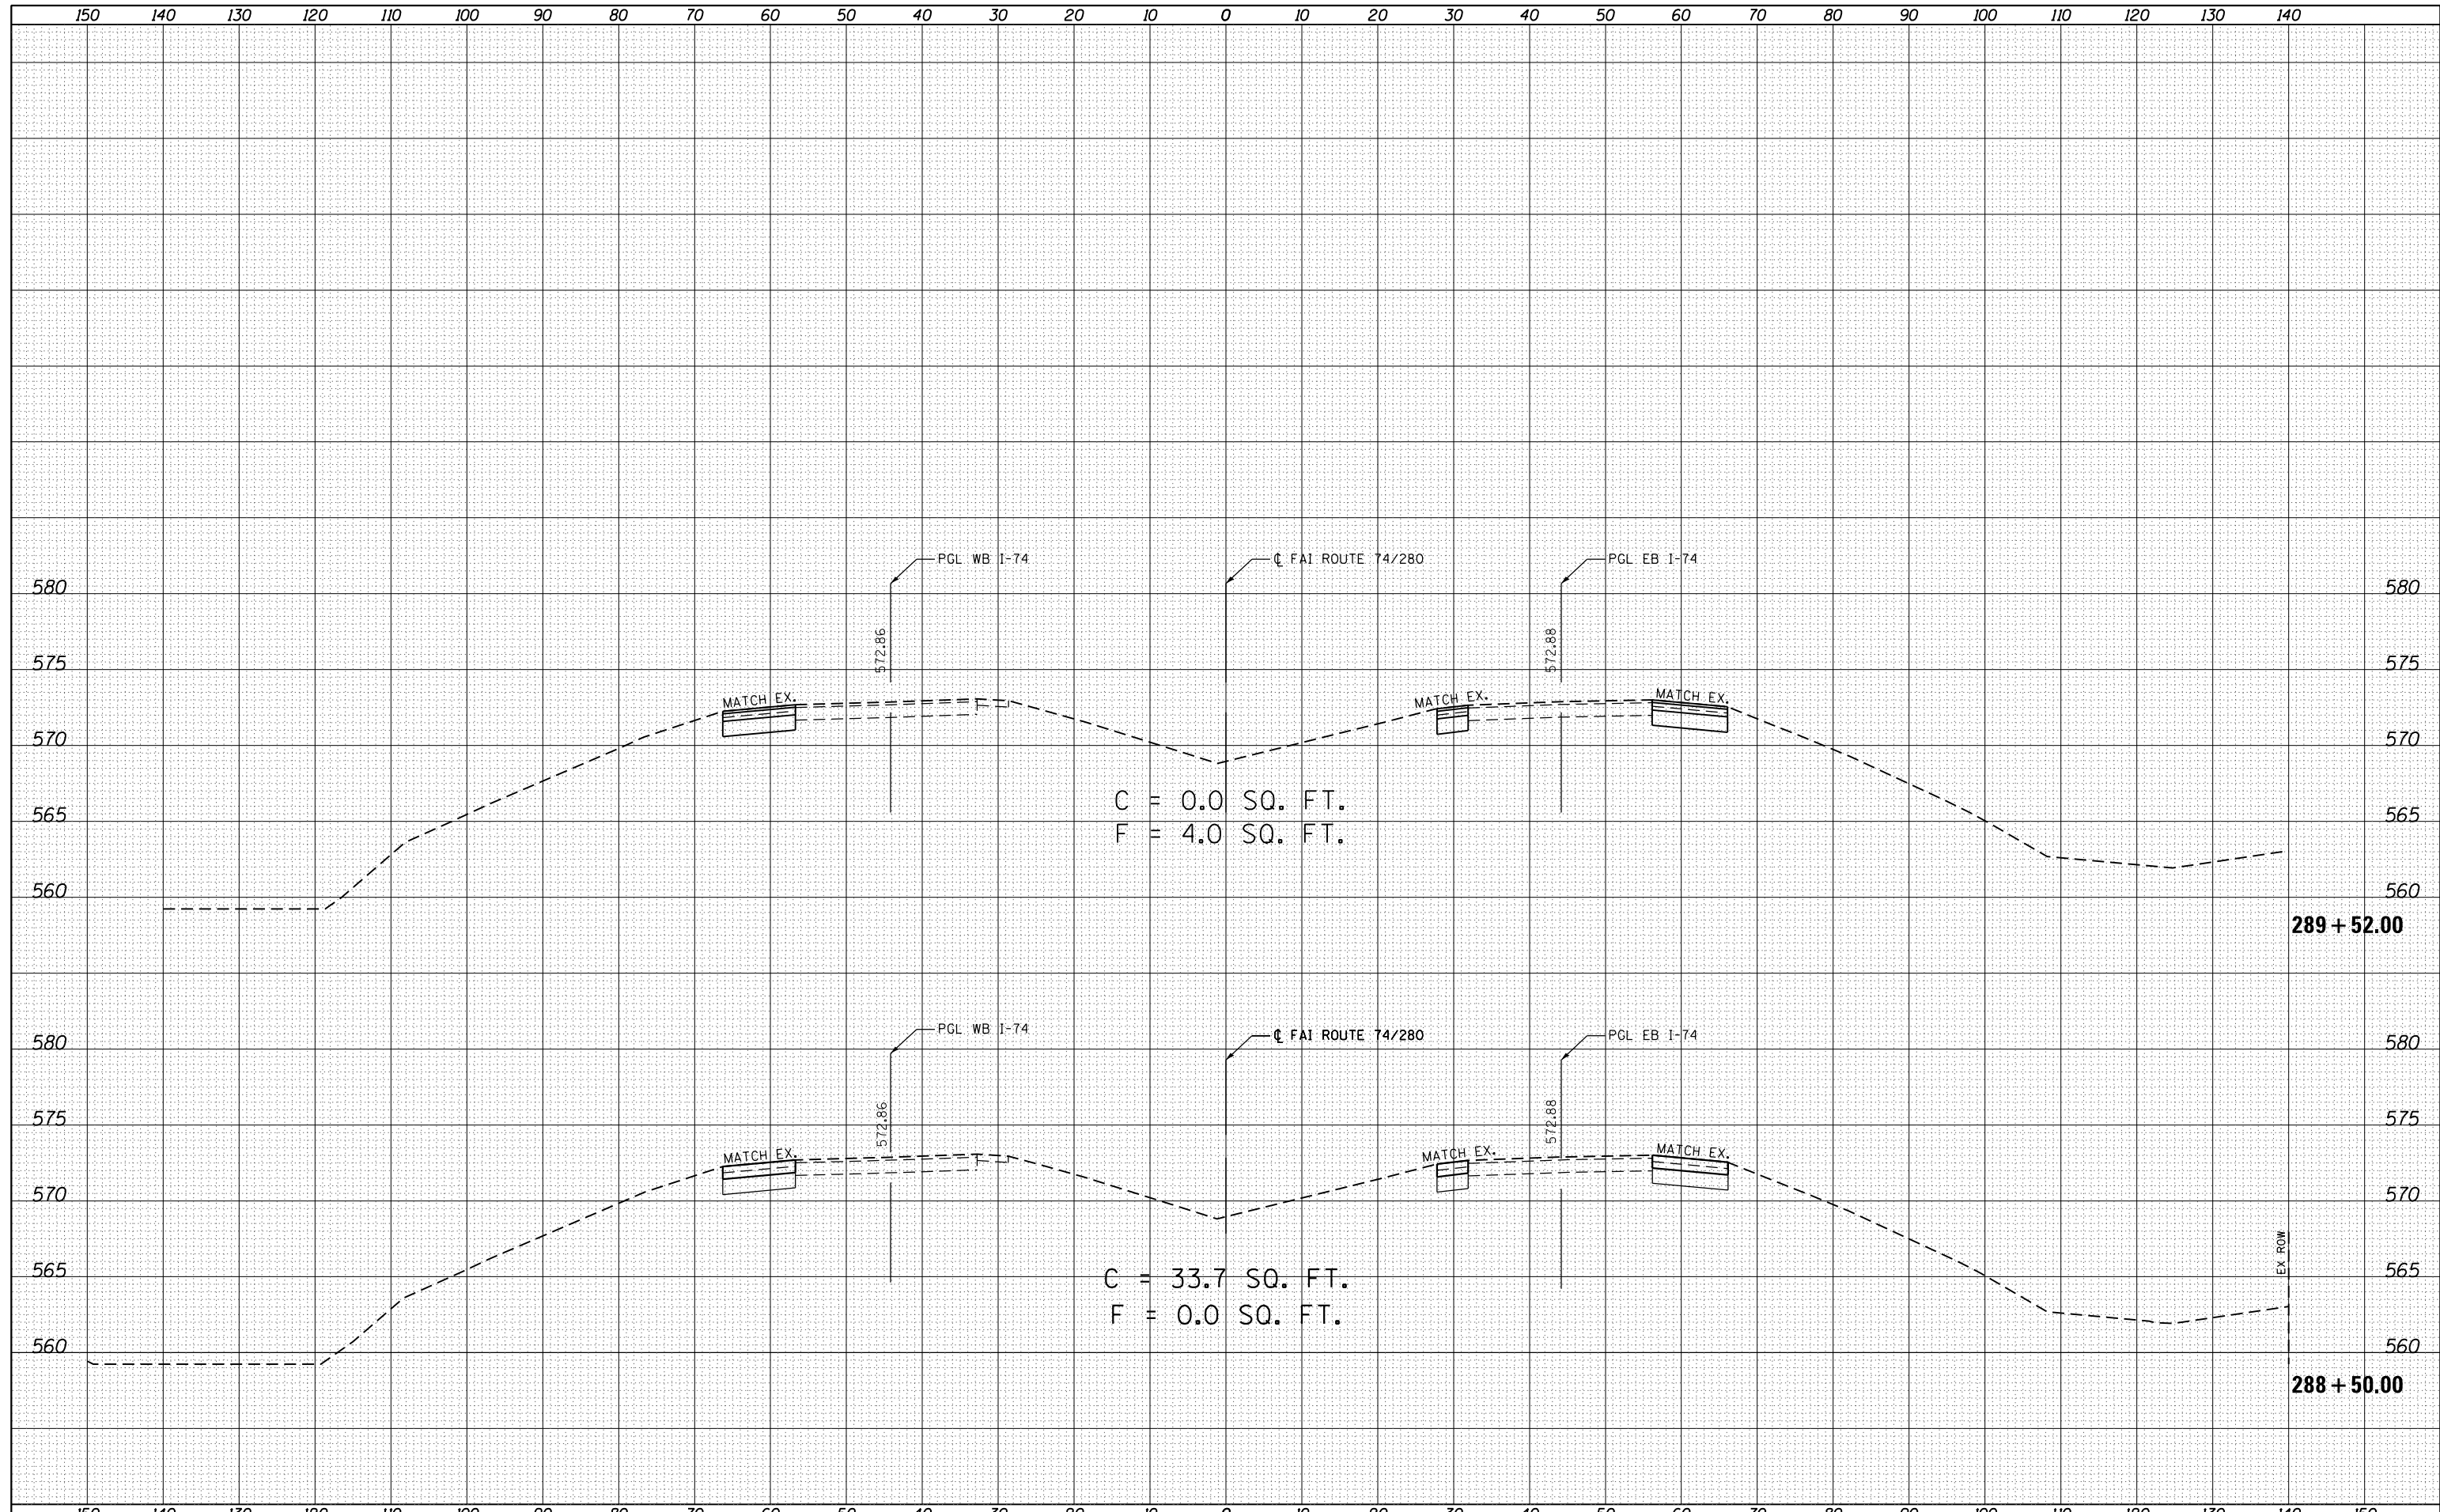

FILE NAME =
 O:\Projects\Rock Island\64023.I.74.280.Bridge Replacement_Over_Coal_Creek\Chad Spreeman\Photo\Drawings\Submittals\DR\RE\Submittal\CC-DGN\CHAD\2013\2013-07-30\2013-07-30-16-11-44-53.pvt.dgn

USER NAME = renkesrw	DESIGNED - GRE	REVISED -
PLOT SCALE = 20.0000' / in.	CHECKED - ST	REVISED -
PLOT DATE = Fri May 15 11:44:53 2013	DATE - 1/11/2013	REVISED -

**STATE OF ILLINOIS
 DEPARTMENT OF TRANSPORTATION**

**FAI ROUTE 74 / 280 OVER COAL CREEK
 PRE-STAGE CROSS SECTIONS**

SCALE: 1"=10', 1"=5'
 SHEET 16 OF 21 SHEETS
 STA. 288+50.00 TO STA. 289+52.00

F.A.I. RTE.	SECTION	COUNTY	TOTAL SHEETS	SHEET NO.
*	**	***	290	285
CONTRACT NO. 64023				
ILLINOIS FED. AID PROJECT				

* 74/280 & 80 ** (81-2, 81-3, 37-1, 37-2-1) RS-1 & 81-3BR *** ROCK ISLAND/HENRY COUNTY