


DATE	
BY	
FINAL SURVEY	SURVEYED
NOTE BOOK	PLOTTED
NO.	TEMPLATE
	AREAS
	CHECKED

DATE	
BY	
ORIGINAL SURVEY	SURVEYED
NOTE BOOK	PLOTTED
NO.	TEMPLATE
	AREAS
	CHECKED

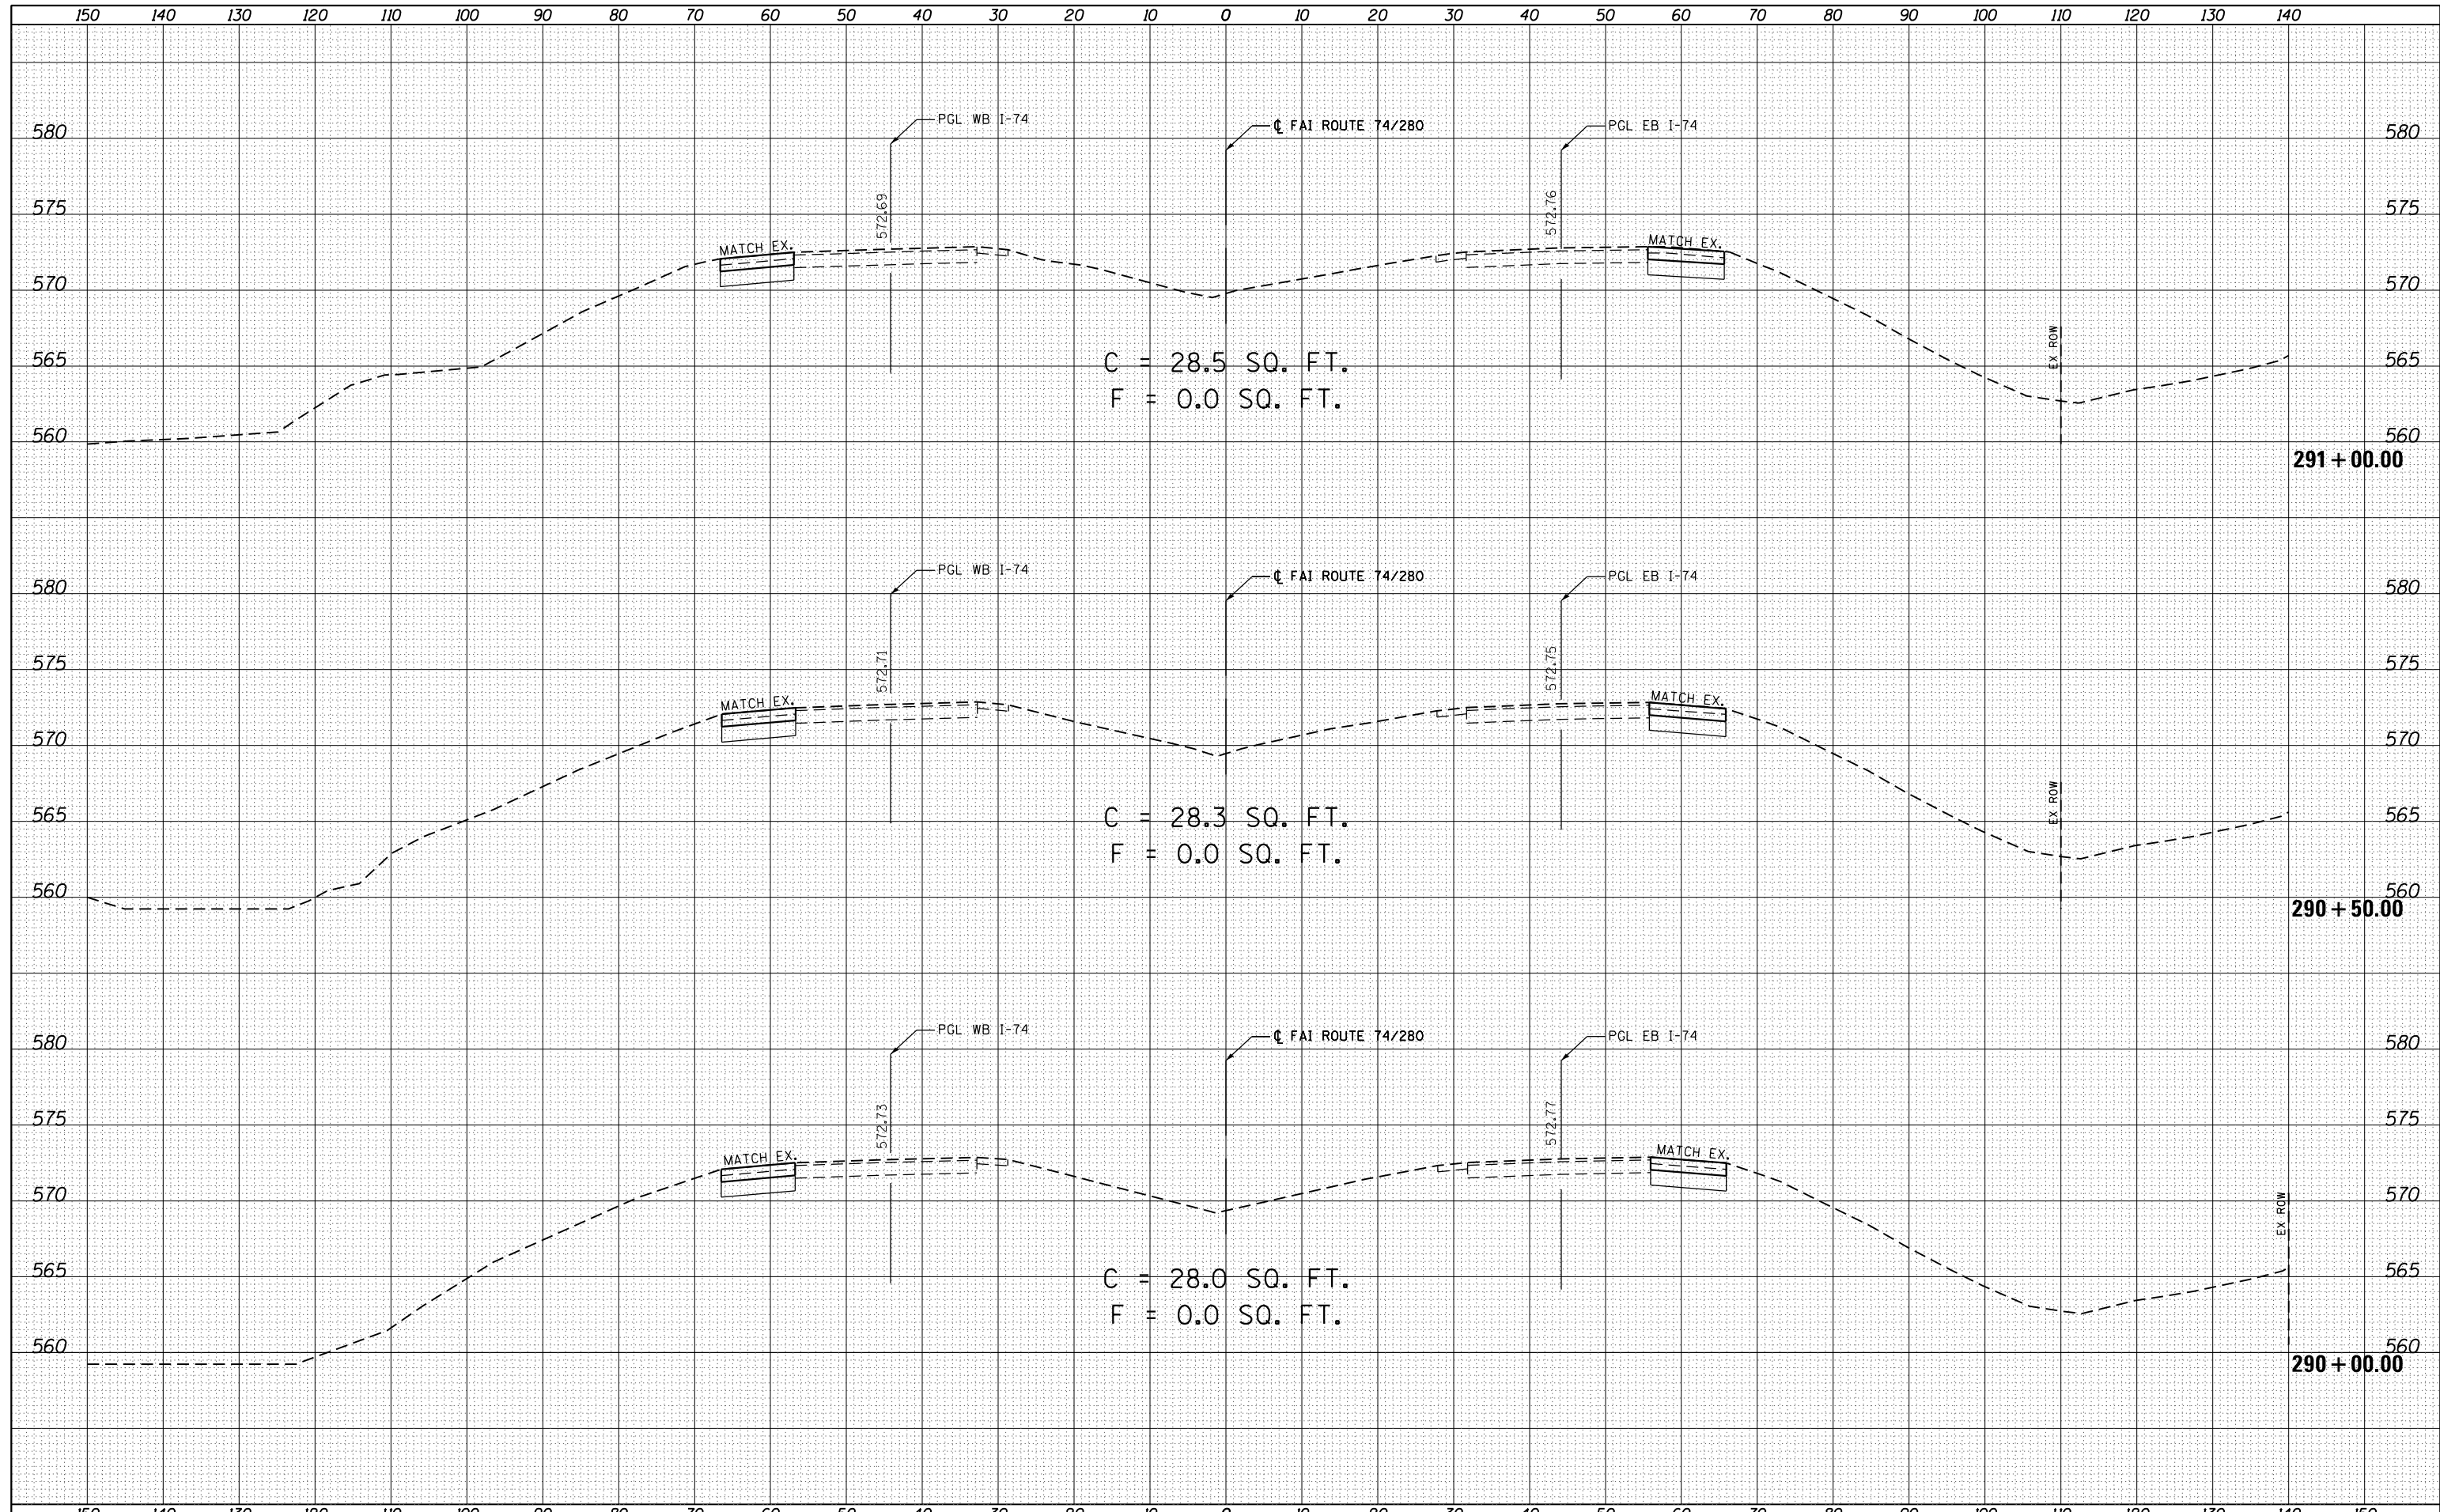

FILE NAME =
 O:\Projects\Rock Island\64023.I.74.280.Bridge Replacement Over Coal Creek\Chad Spreeman\Photo Submittals\100% Submittal\CC-DGN\CHAD\ADD_Sheets\201307-sh1-xsc-temp.pvt.dgn

USER NAME = renkesrw	DESIGNED - GRE	REVISED -
PLOT SCALE = 20.0000' / in.	CHECKED - ST	REVISED -
PLOT DATE = Fri Mar 15 11:45:39 2013	DATE - 1/11/2013	REVISED -

**STATE OF ILLINOIS
 DEPARTMENT OF TRANSPORTATION**

**FAI ROUTE 74 / 280 OVER COAL CREEK
 PRE-STAGE CROSS SECTIONS**

SCALE: 1"=10', 1"=5'
 SHEET 18 OF 21 SHEETS
 STA. 290+00.00 TO STA. 291+00.00

F.A.I. RTE.	SECTION	COUNTY	TOTAL SHEETS	SHEET NO.
*	**	***	290	287
CONTRACT NO. 64023				