



TYPICAL SECTIONS

PROPOSED TYPICAL
STA 1484+84 TO 1485+14

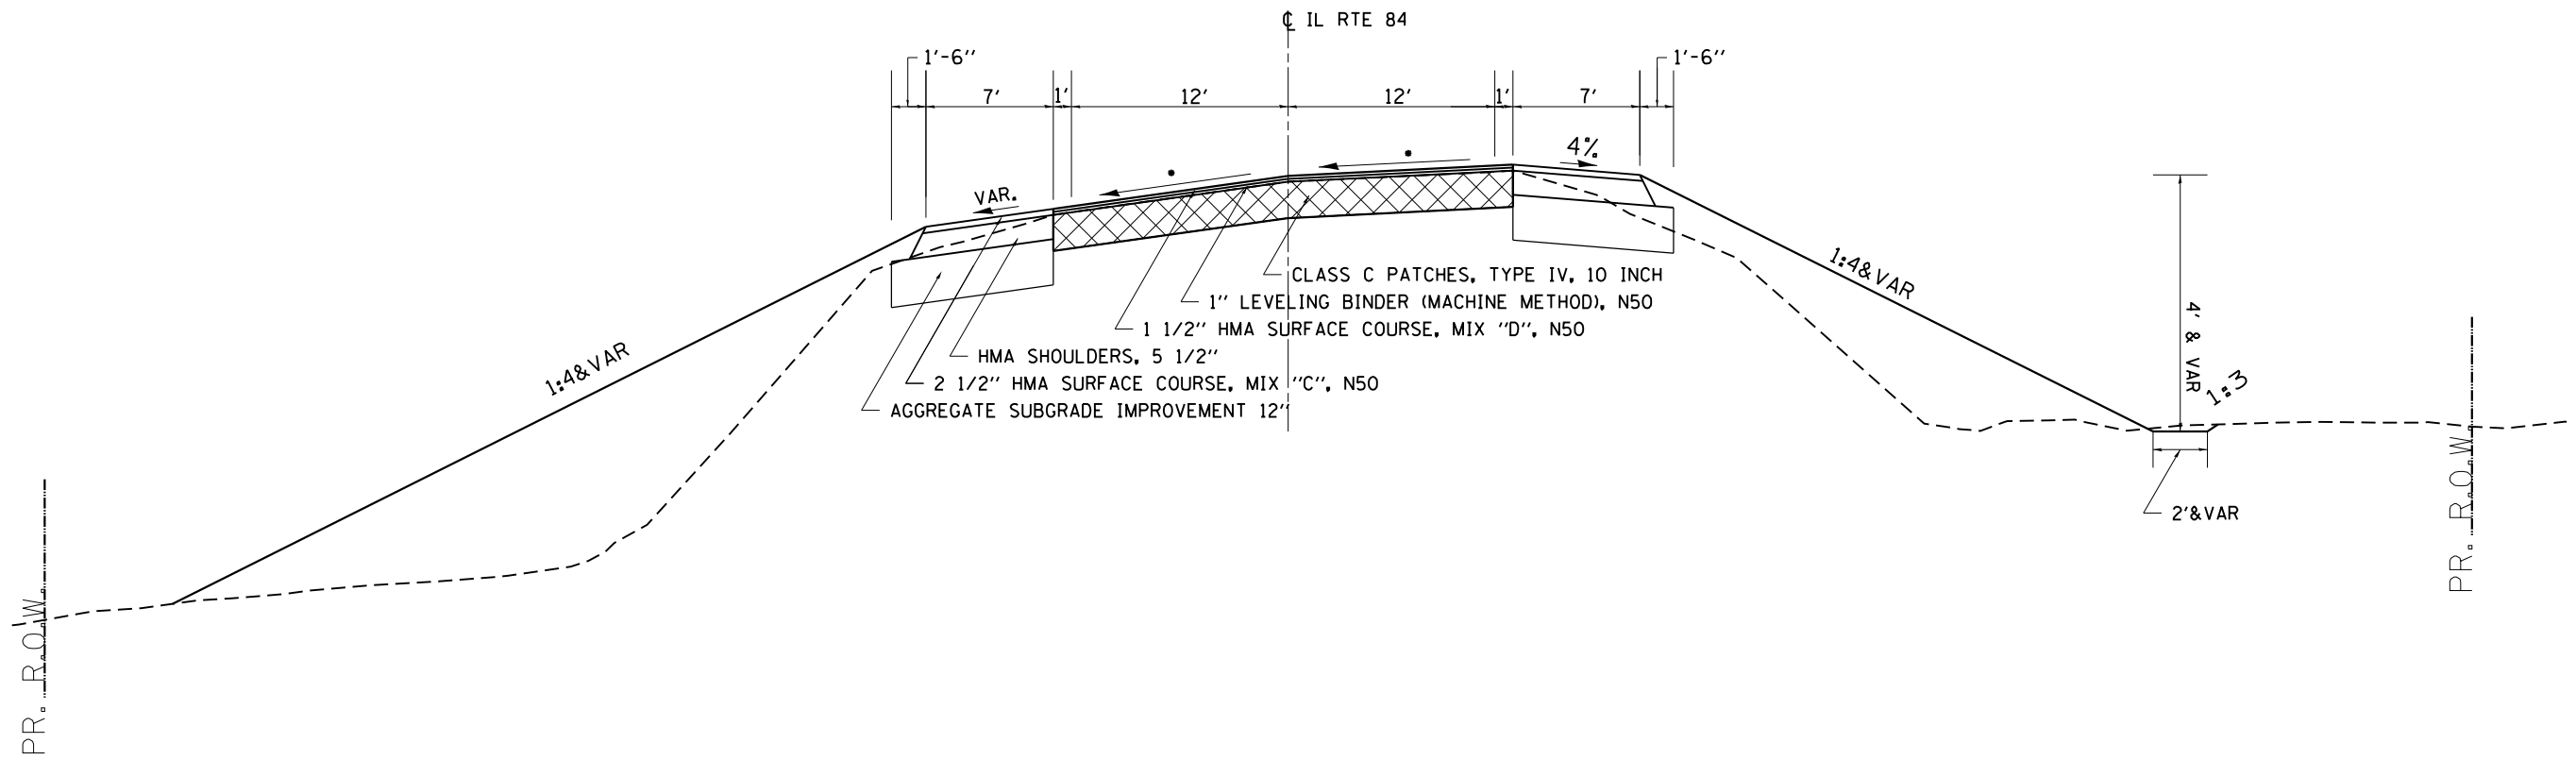

PROPOSED TYPICAL
STA 1493+88 TO 1494+18

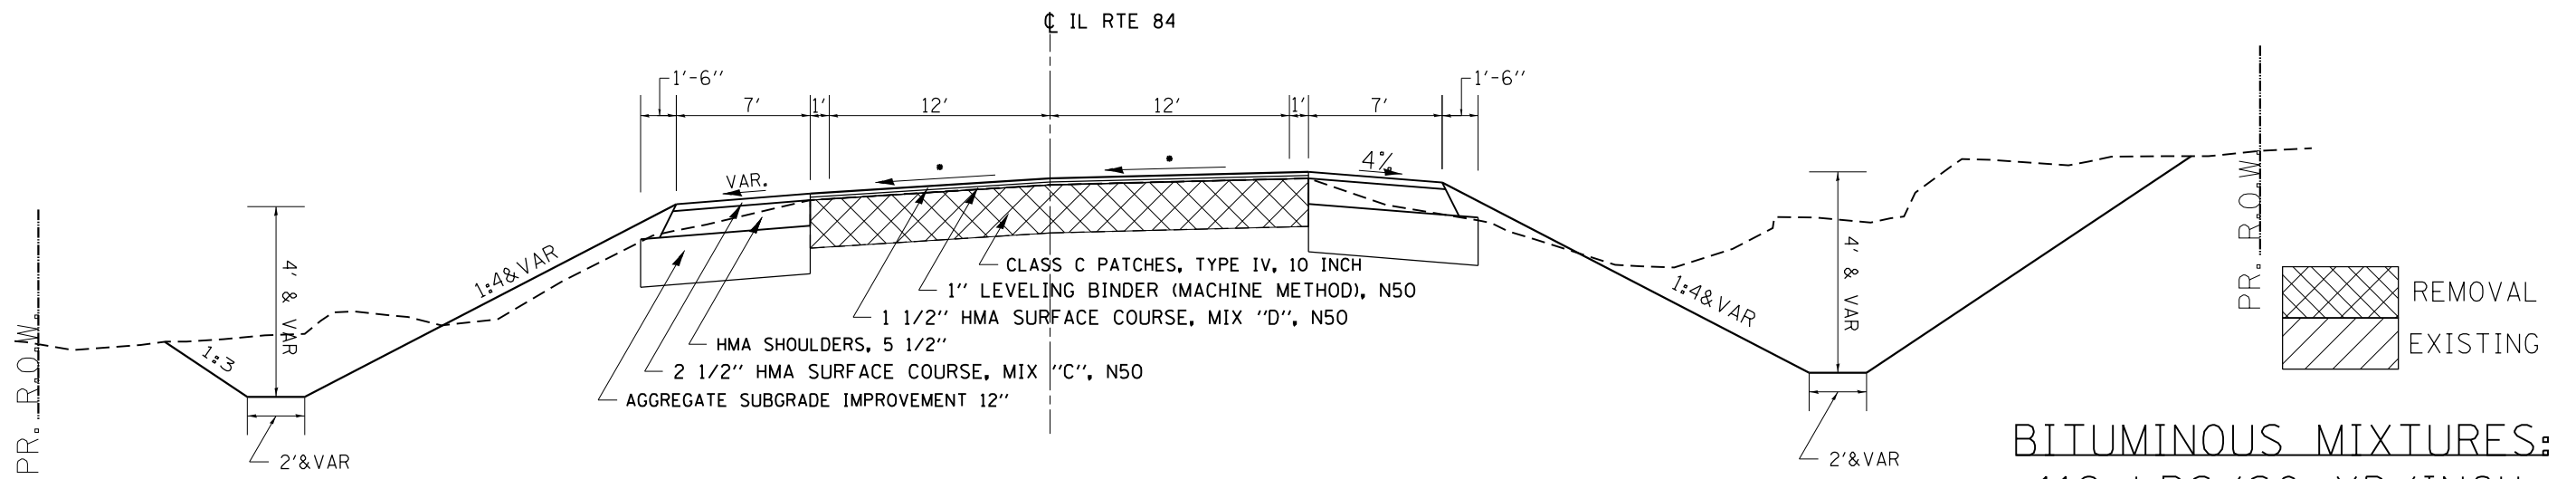

BITUMINOUS MIXTURES:
112 LBS/SQ YD/INCH

* - MATCH EXISTING

FILE NAME =	USER NAME = dosddd	DESIGNED -	REVISED -	STATE OF ILLINOIS DEPARTMENT OF TRANSPORTATION	IL 84 TYPICAL SECTIONS			F.A.P. RTE.	SECTION	COUNTY	TOTAL SHEETS	SHEET NO.
ct:\pwwork\pwwork\dosddd\0233029\02014	0-sht-typical.dgn	DRAWN -	REVISED -		570	101T	JO DAVIESS	64	11			
	PLOT SCALE = 100.0000' / in.	CHECKED -	REVISED -		SCALE: SHEET NO. OF SHEETS STA. TO STA.			CONTRACT NO. 64F75				
	PLOT DATE = Tue Jan 22 11:22:57 2013	DATE -	REVISED -		ILLINOIS FED. AID PROJECT							