


TYPICAL SECTIONS

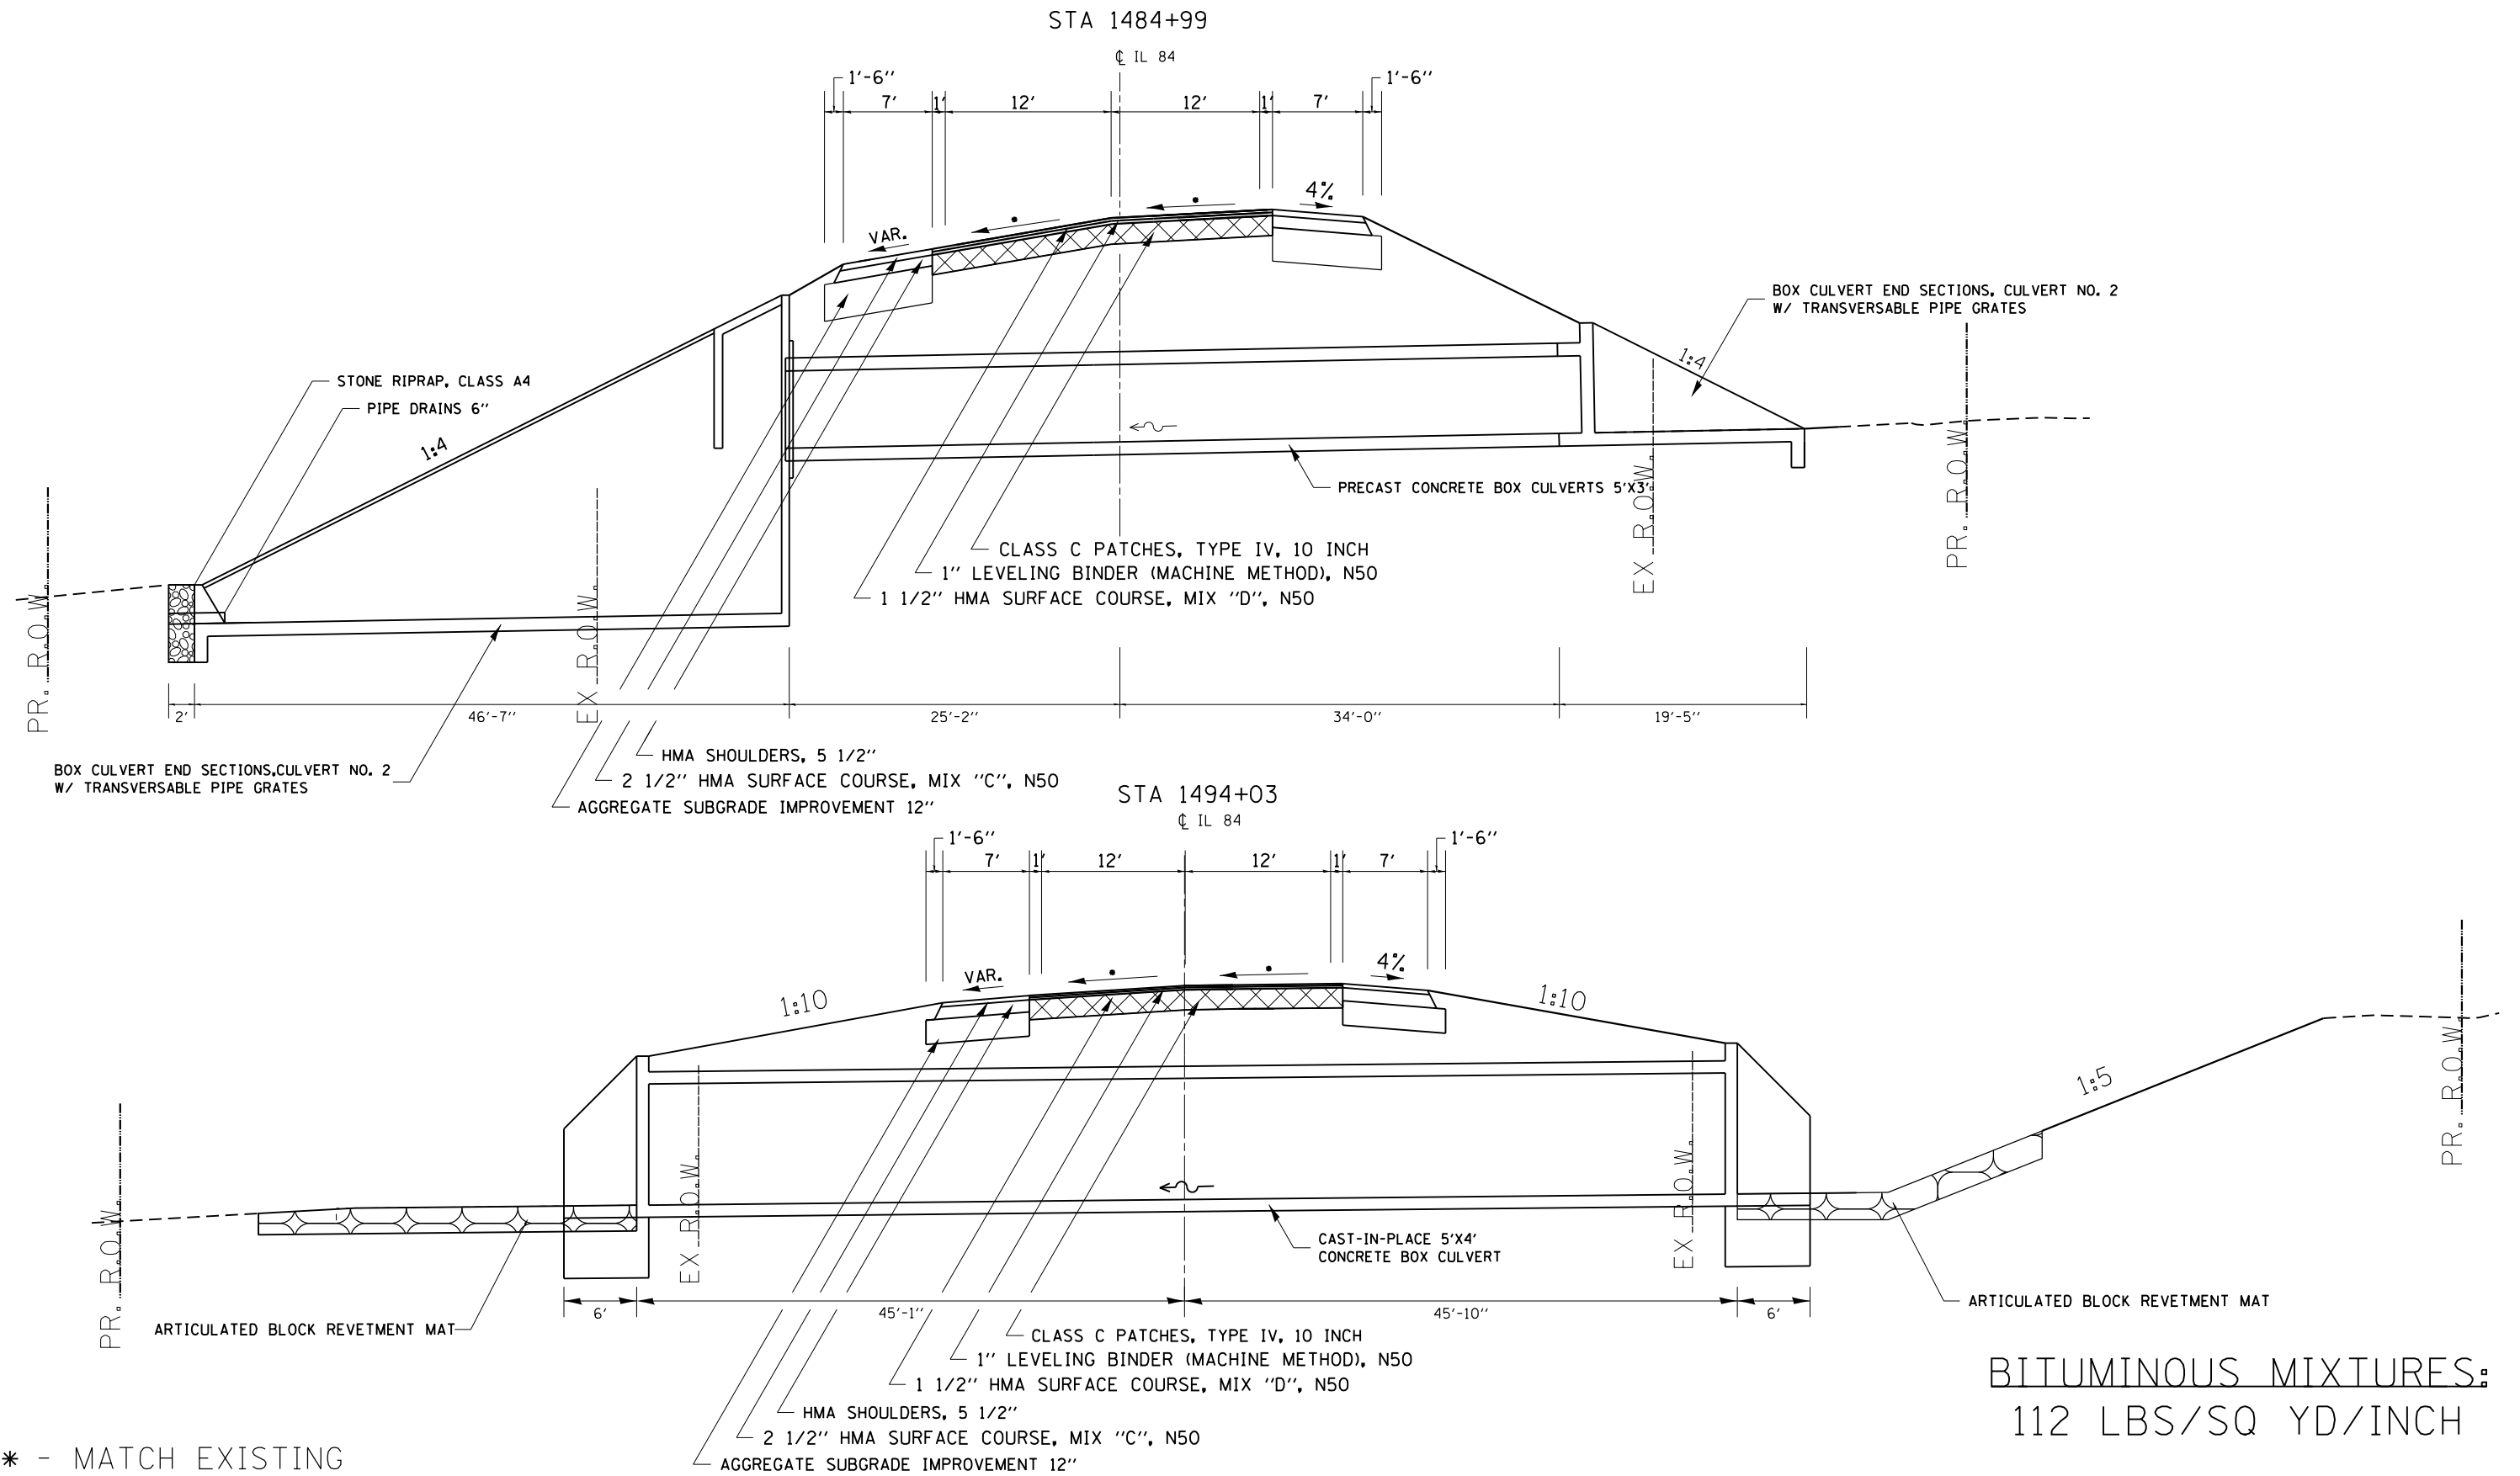

BITUMINOUS MIXTURES:
 112 LBS/SQ YD/INCH

* - MATCH EXISTING

FILE NAME =	USER NAME = dosddd	DESIGNED -	REVISED -	STATE OF ILLINOIS DEPARTMENT OF TRANSPORTATION	IL 84 TYPICAL SECTIONS			F.A.P. RTE. =	SECTION	COUNTY	TOTAL SHEETS	SHEET NO.				
et:\pwork\pwork\dot\dosddd\0233029\02014	0-sht-typical.dgn	DRAWN -	REVISED -		SCALE:	SHEET	OF	SHEETS	STA.	TO	STA.	570	101T	JO DAVIESS	64	12
	PLOT SCALE = 100.0000' / in.	CHECKED -	REVISED -											CONTRACT NO. 64F75		
	PLOT DATE = Tue Jan 22 11:23:49 2013	DATE -	REVISED -											ILLINOIS FED. AID PROJECT		