


ROAD CLOSED TO OVERSIZED LOADS

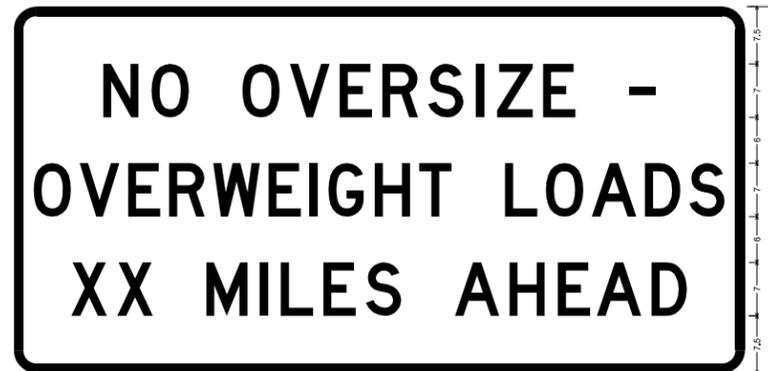

Permit Loads - Loads Over 13 Feet: 3.0" Radius, 1.3" Border, Black on Orange:
 [NO OVERSIZE -] D; [OVERWEIGHT LOADS] D 85% spacing; [XX MILES AHEAD] D;
 Table of letter and object lifts.

N	O	O	V	E	R	S	I	Z	E	-
11.7	18.1	30.0	36.2	42.2	48.4	54.4	60.7	63.5	69.5	30.8
O	V	E	R	O	V	E	R	O	A	D
2.8	8.8	15.0	20.4	26.2	33.4	38.8	41.3	47.4	53.2	64.5
X	X	M	I	L	E	S	A	H	A	D
7.6	13.8	25.3	32.3	35.1	40.6	46.2	57.9	65.1	71.4	78.6


All work to furnish and install these signs shall be included in the cost of the Traffic Control Standards and shall not be paid for separately.

ALL DIMENSIONS ARE IN INCHES UNLESS OTHERWISE NOTED.

REVISED - 3-11-09

ROAD CLOSED TO OVERSIZED LOADS 40.4

TYPICAL BENCHING ON EXISTING EMBANKMENT

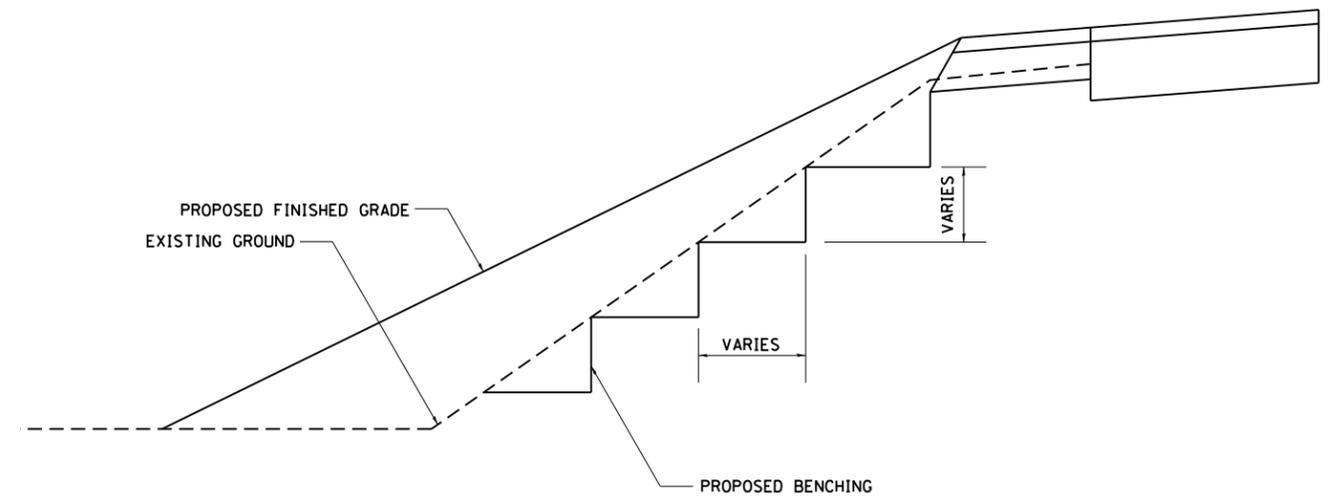

REVISED - 2-22-06

TYPICAL BENCHING ON EXISTING EMBANKMENT 50.4

STOP LINE SIGN FOR TEMPORARY SIGNALS



SIZE: 24 x 24

4 CAPITAL LETTERS - BLACK

1/2 BORDER - BLACK

WHITE REFLECTIVE - TYPE AP
 HIGH INTENSITY PRISMATIC SHEETING

GENERAL NOTE:

THIS SIGN SHALL BE INSTALLED AT THE STOP LINE AS DIRECTED BY ENGINEER.

ALL DIMENSIONS ARE IN INCHES UNLESS OTHERWISE NOTED.

REVISED - 10-11-11

STOP LINE SIGN FOR TEMPORARY SIGNALS 99.4

REVISED -	REGION 2 / DISTRICT 2 STANDARD	F.A.P. RTE.	SECTION	COUNTY	TOTAL SHEETS	SHEET NO.
REVISED -		570	101T	JO DAVIESS	64	43
REVISED -		CONTRACT NO. 64F75				
REVISED -		SCALE: 100.0000' / 1" = 100'	SHEET NO.	OF	SHEETS	STA.

PLOT DATE = Tue Jan 22 11:40:22 2013

FED. ROAD DIST. NO. ILLINOIS FED. AID PROJECT