


DATE	
BY	
SURVEYED	
PLOTTED	
TEMPLATE	
AREAS	
CHECKED	
FINAL SURVEY	
NOTE BOOK	
NO.	

DATE	
BY	
SURVEYED	
PLOTTED	
TEMPLATE	
AREAS	
CHECKED	
ORIGINAL SURVEY	
NOTE BOOK	
NO.	

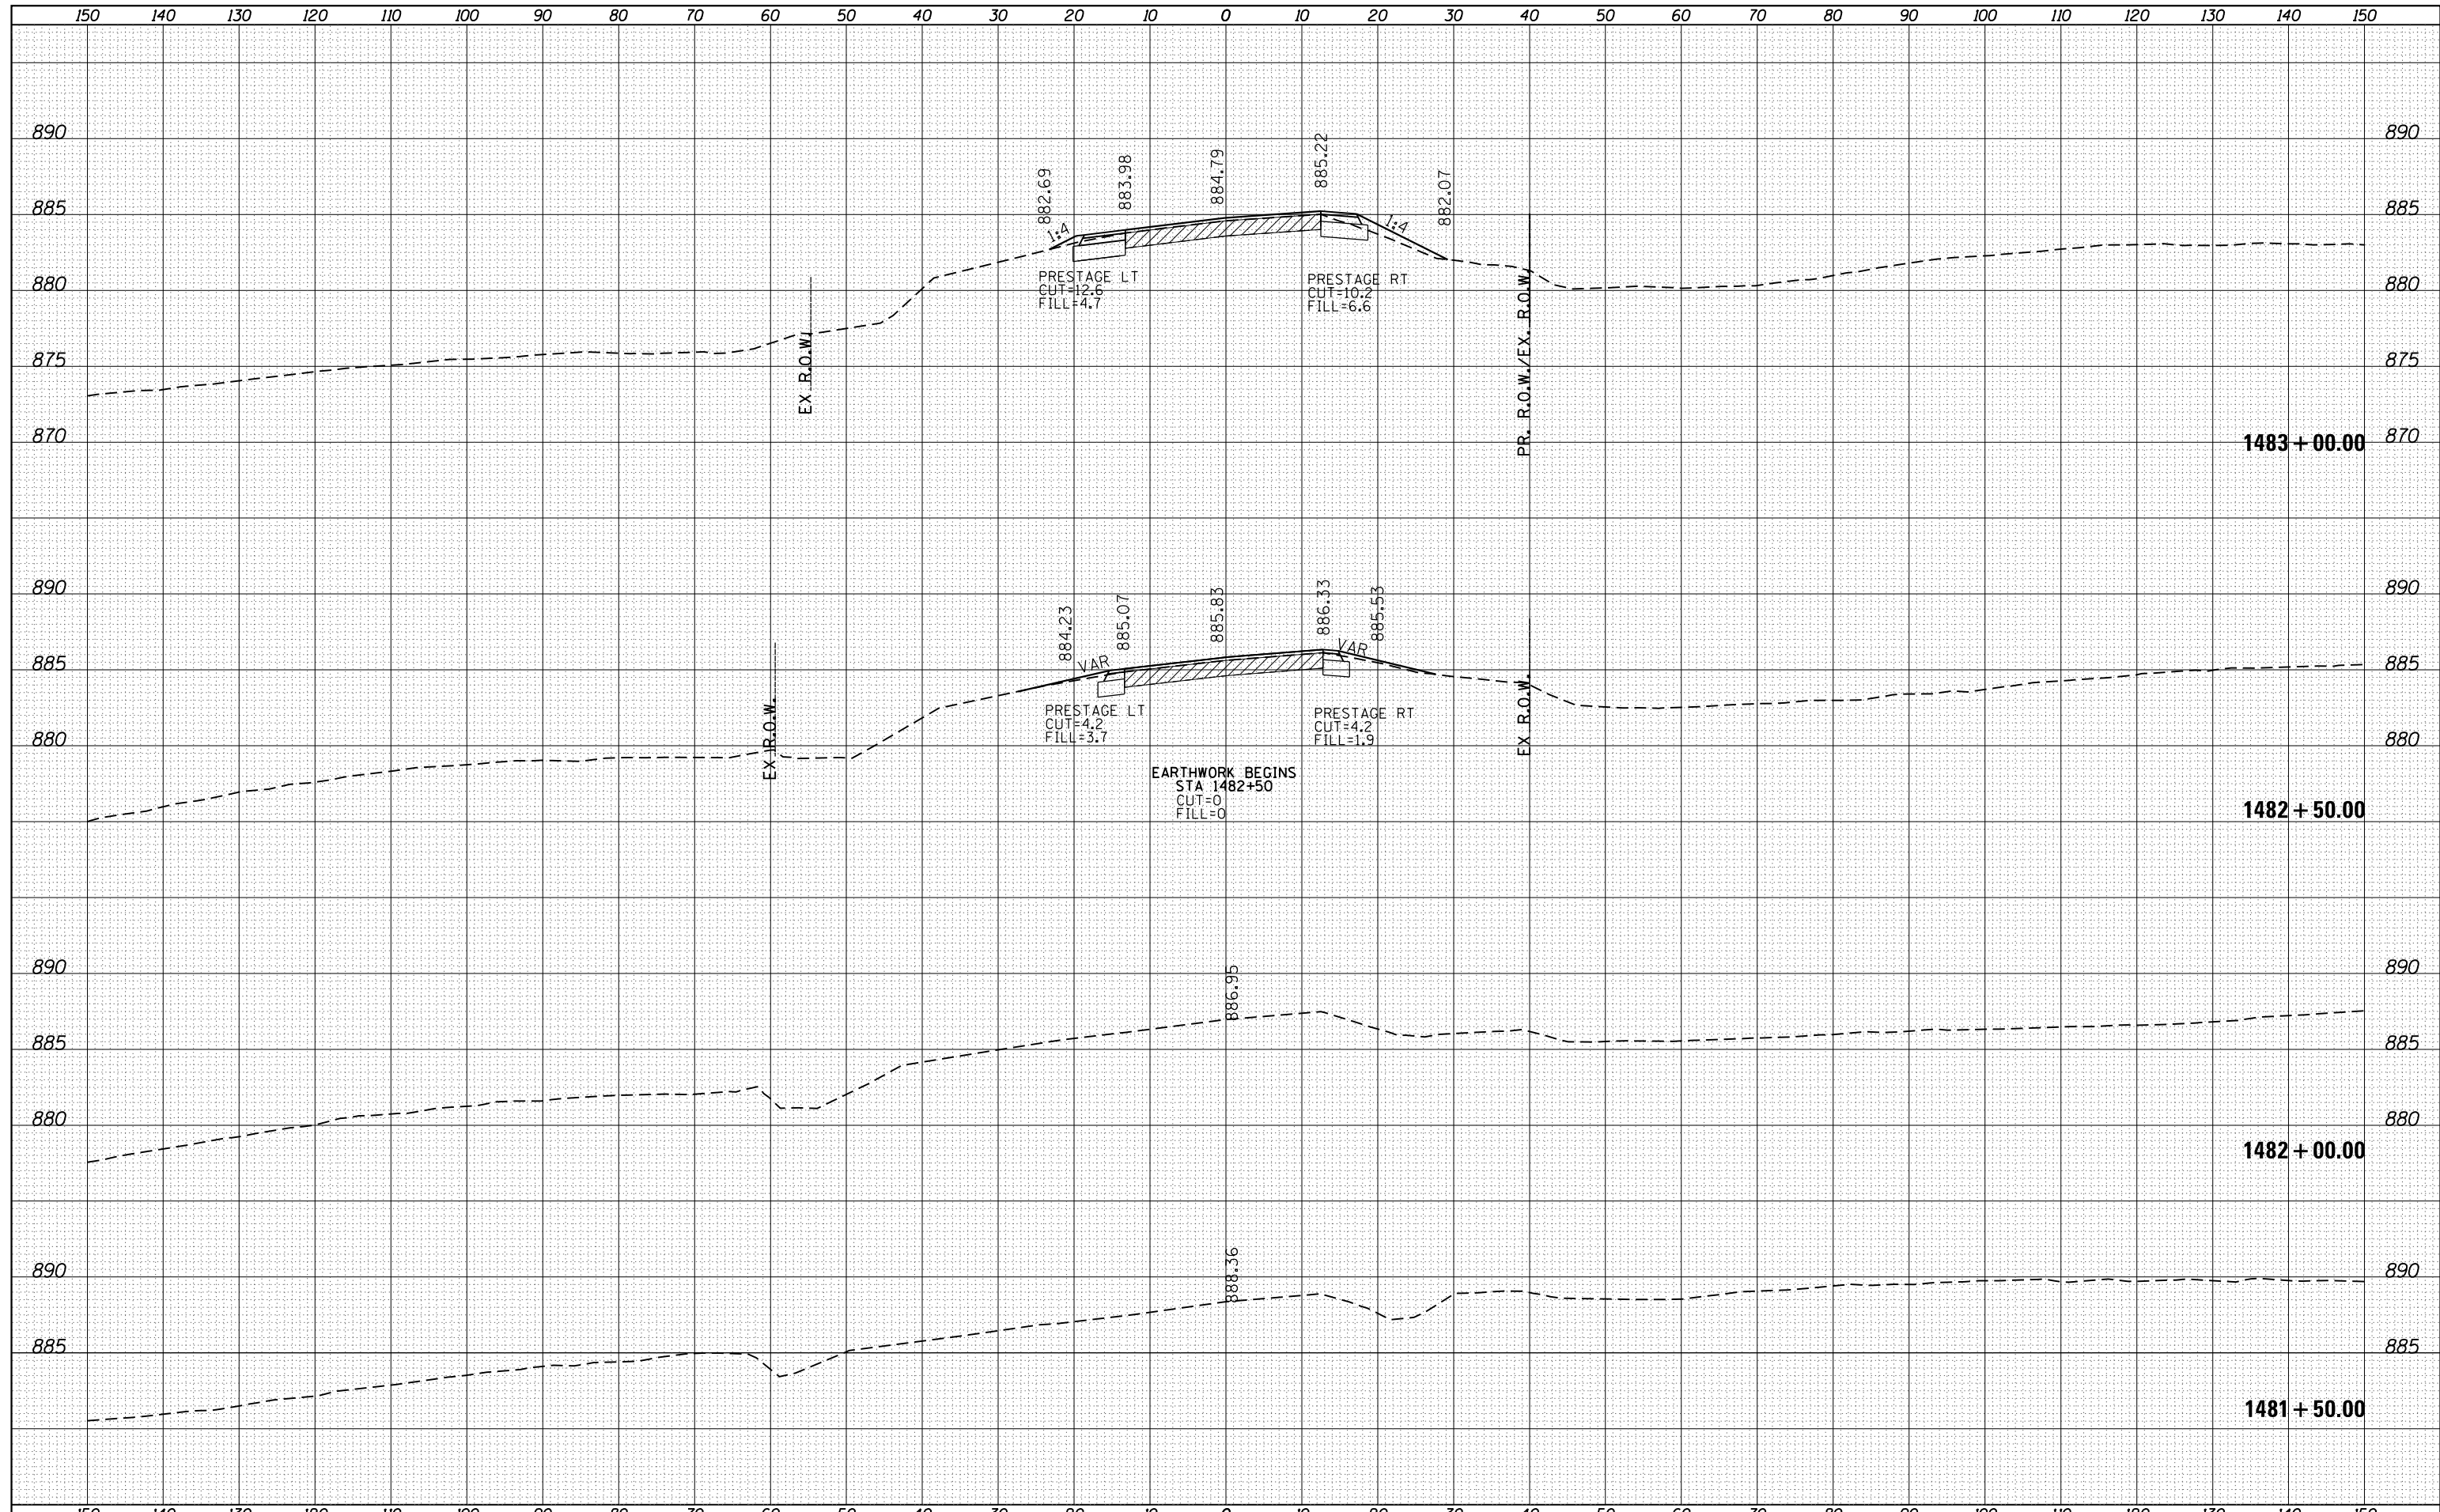

FILE NAME =	USER NAME = dosddd	DESIGNED -	REVISD -
es:\pw_work\pwidot\dosddd\0233002\0201410-xsc_1.dgn		DRAWN -	REVISD -
Default		CHECKED -	REVISD -
		DATE -	REVISD -

**STATE OF ILLINOIS
DEPARTMENT OF TRANSPORTATION**

CROSS SECTION	
SCALE: _____	SHEET _____ OF _____ SHEETS
STA. 1481+50.00 TO STA. 1483+00.00	

F.A.P. RTE.	SECTION	COUNTY	TOTAL SHEETS	SHEET NO.
570	101T	JO DAVIESS	64	53
CONTRACT NO. 64F75			ILLINOIS FED. AID PROJECT	