


BY	DATE

BY	DATE

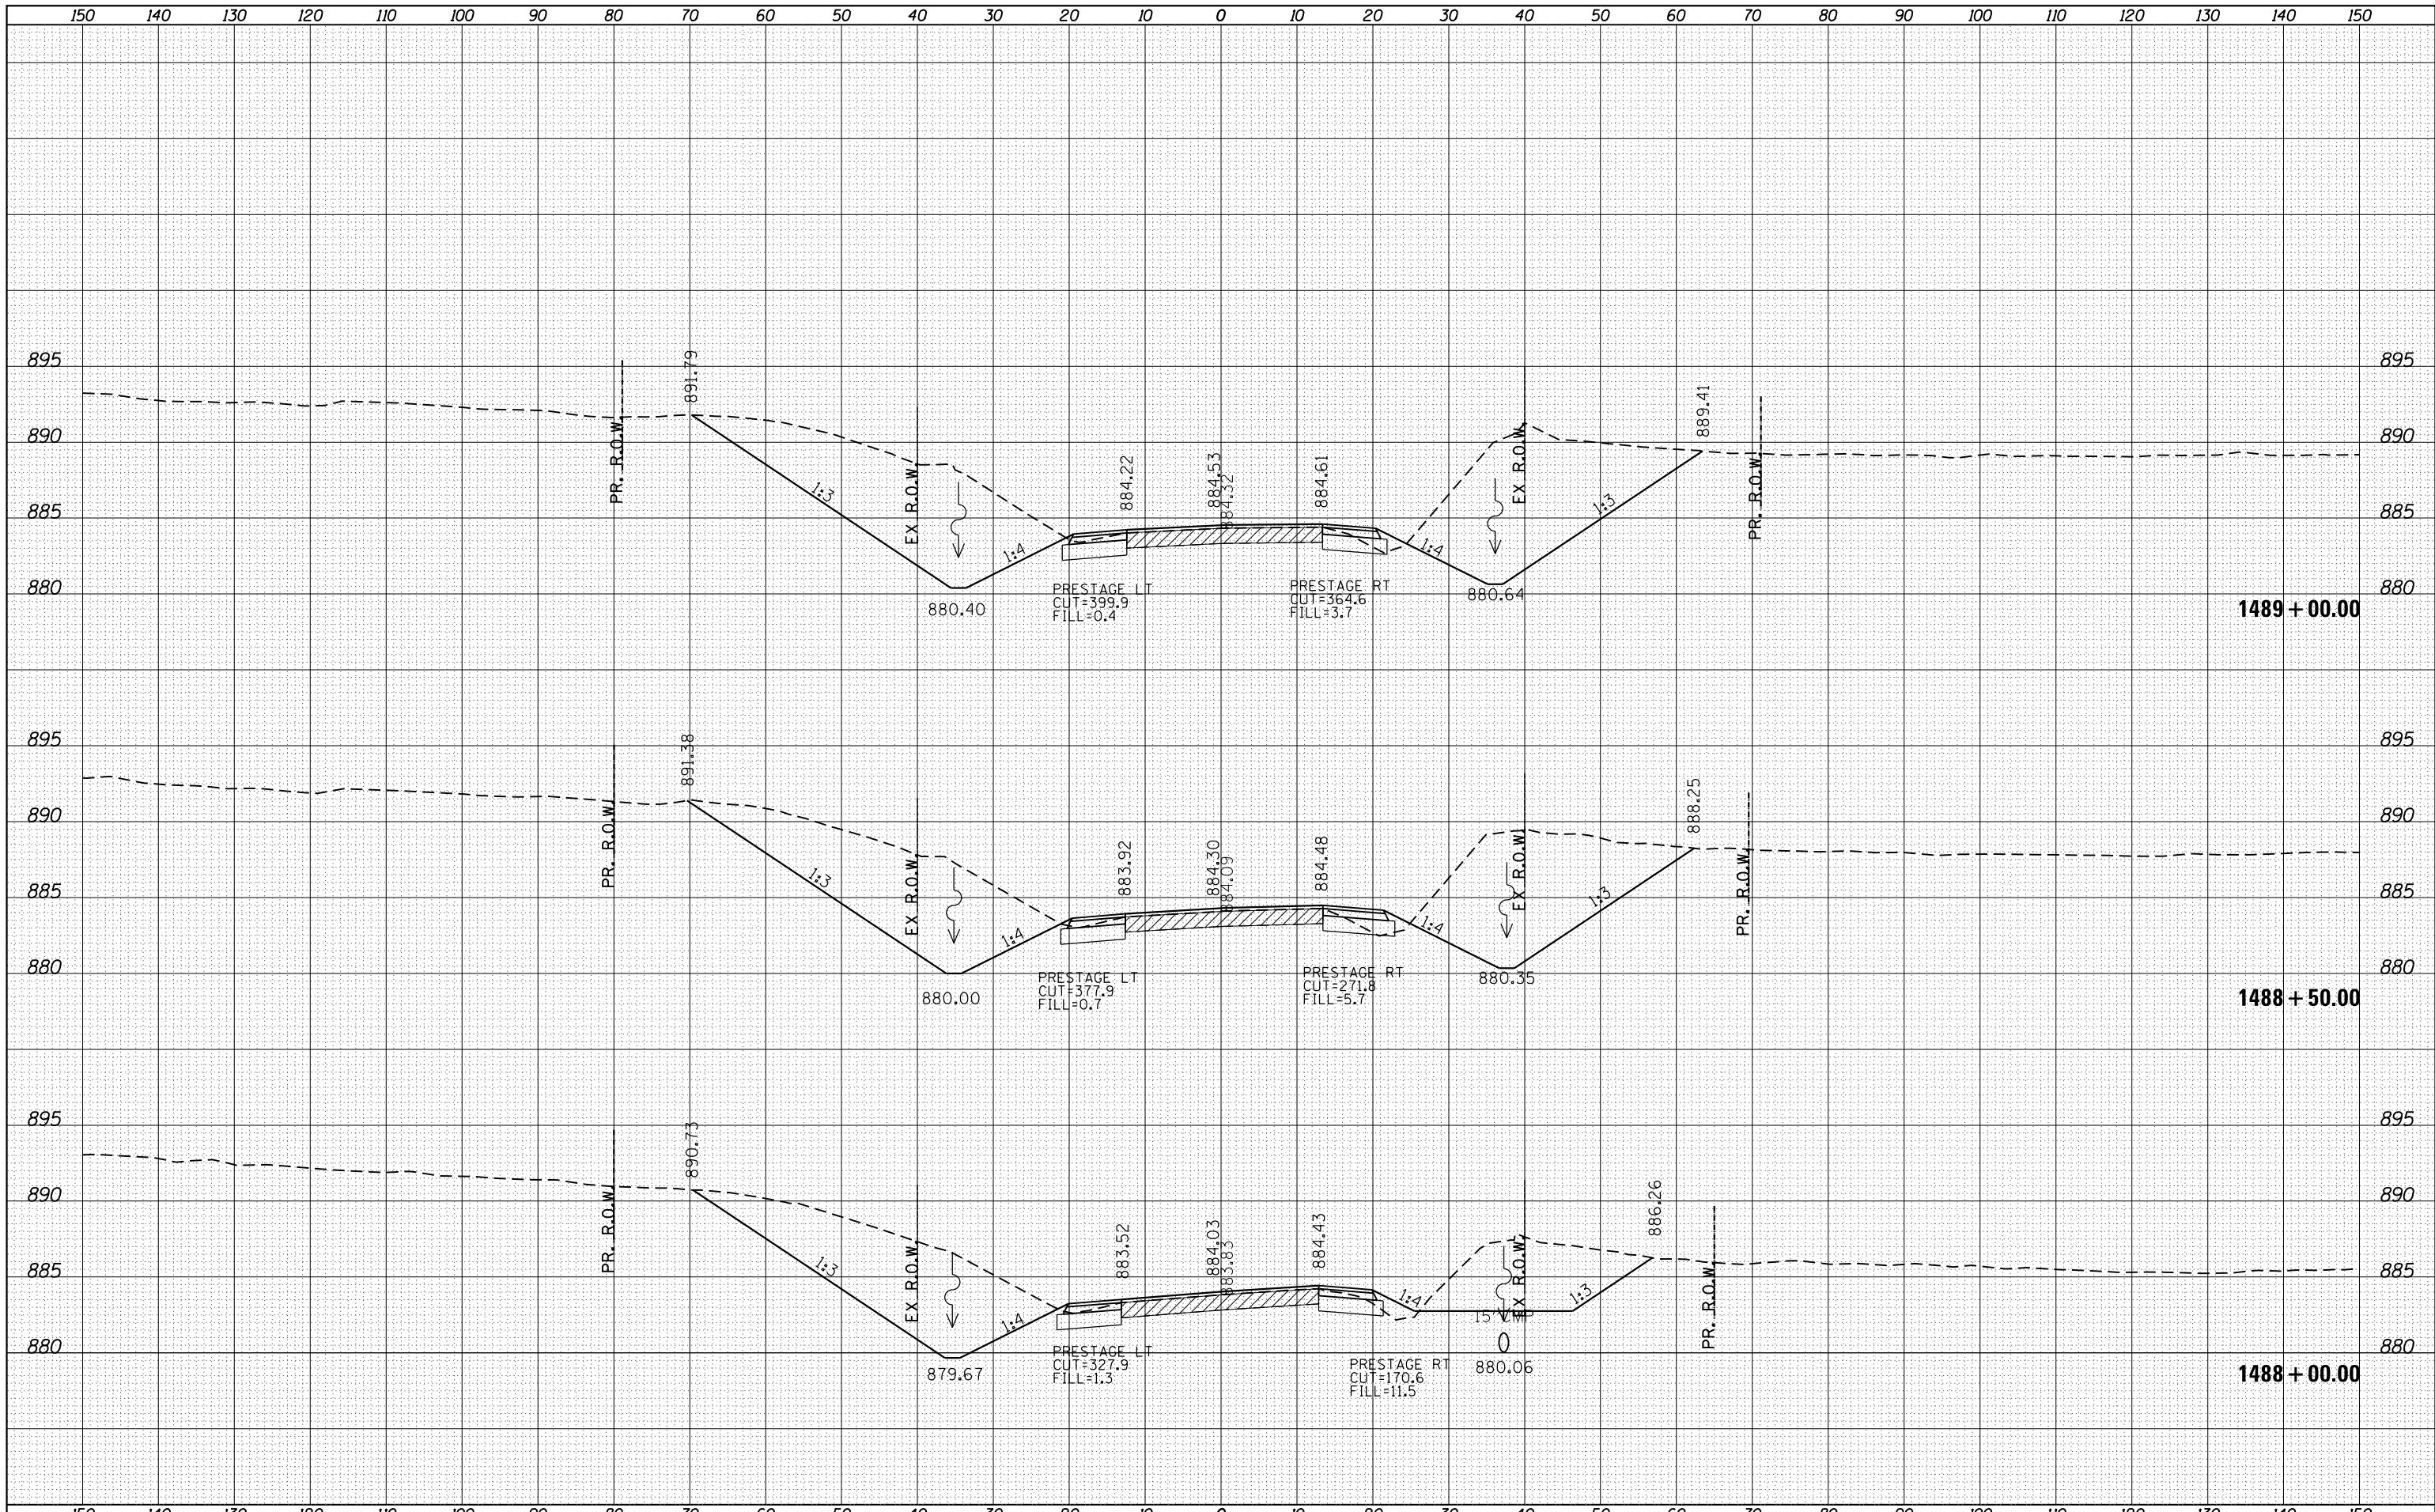

FILE NAME =  
 c:\pw\work\p1dot\dosdd\d0233002\0201410-xsc...l.dgn  
 Default

USER NAME = dosdd	DESIGNED - _____	REVISED - _____
PLOT SCALE = 20.0000 ' / in.	DRAWN - _____	REVISED - _____
PLOT DATE = Tue Jan 22 11:16:44 2013	CHECKED - _____	REVISED - _____
	DATE - _____	REVISED - _____

STATE OF ILLINOIS  
 DEPARTMENT OF TRANSPORTATION

CROSS SECTION  
 SCALE: \_\_\_\_\_ SHEET \_\_\_\_\_ OF \_\_\_\_\_ SHEETS  
 STA. 1488+00.00 TO STA. 1489+00.00

F.A.P. RTE.	SECTION	COUNTY	TOTAL SHEETS	SHEET NO.
570	101T	JO DAVIESS	64	58
				CONTRACT NO. 64F75
ILLINOIS FED. AID PROJECT				