


DATE
BY
NO.
FINL SURVEY
SURVEYED
NOTE BOOK
PLOTTED
TEMPLATE
AREAS
CHECKED

DATE
BY
NO.
ORIGINAL SURVEY
SURVEYED
NOTE BOOK
PLOTTED
TEMPLATE
AREAS
CHECKED

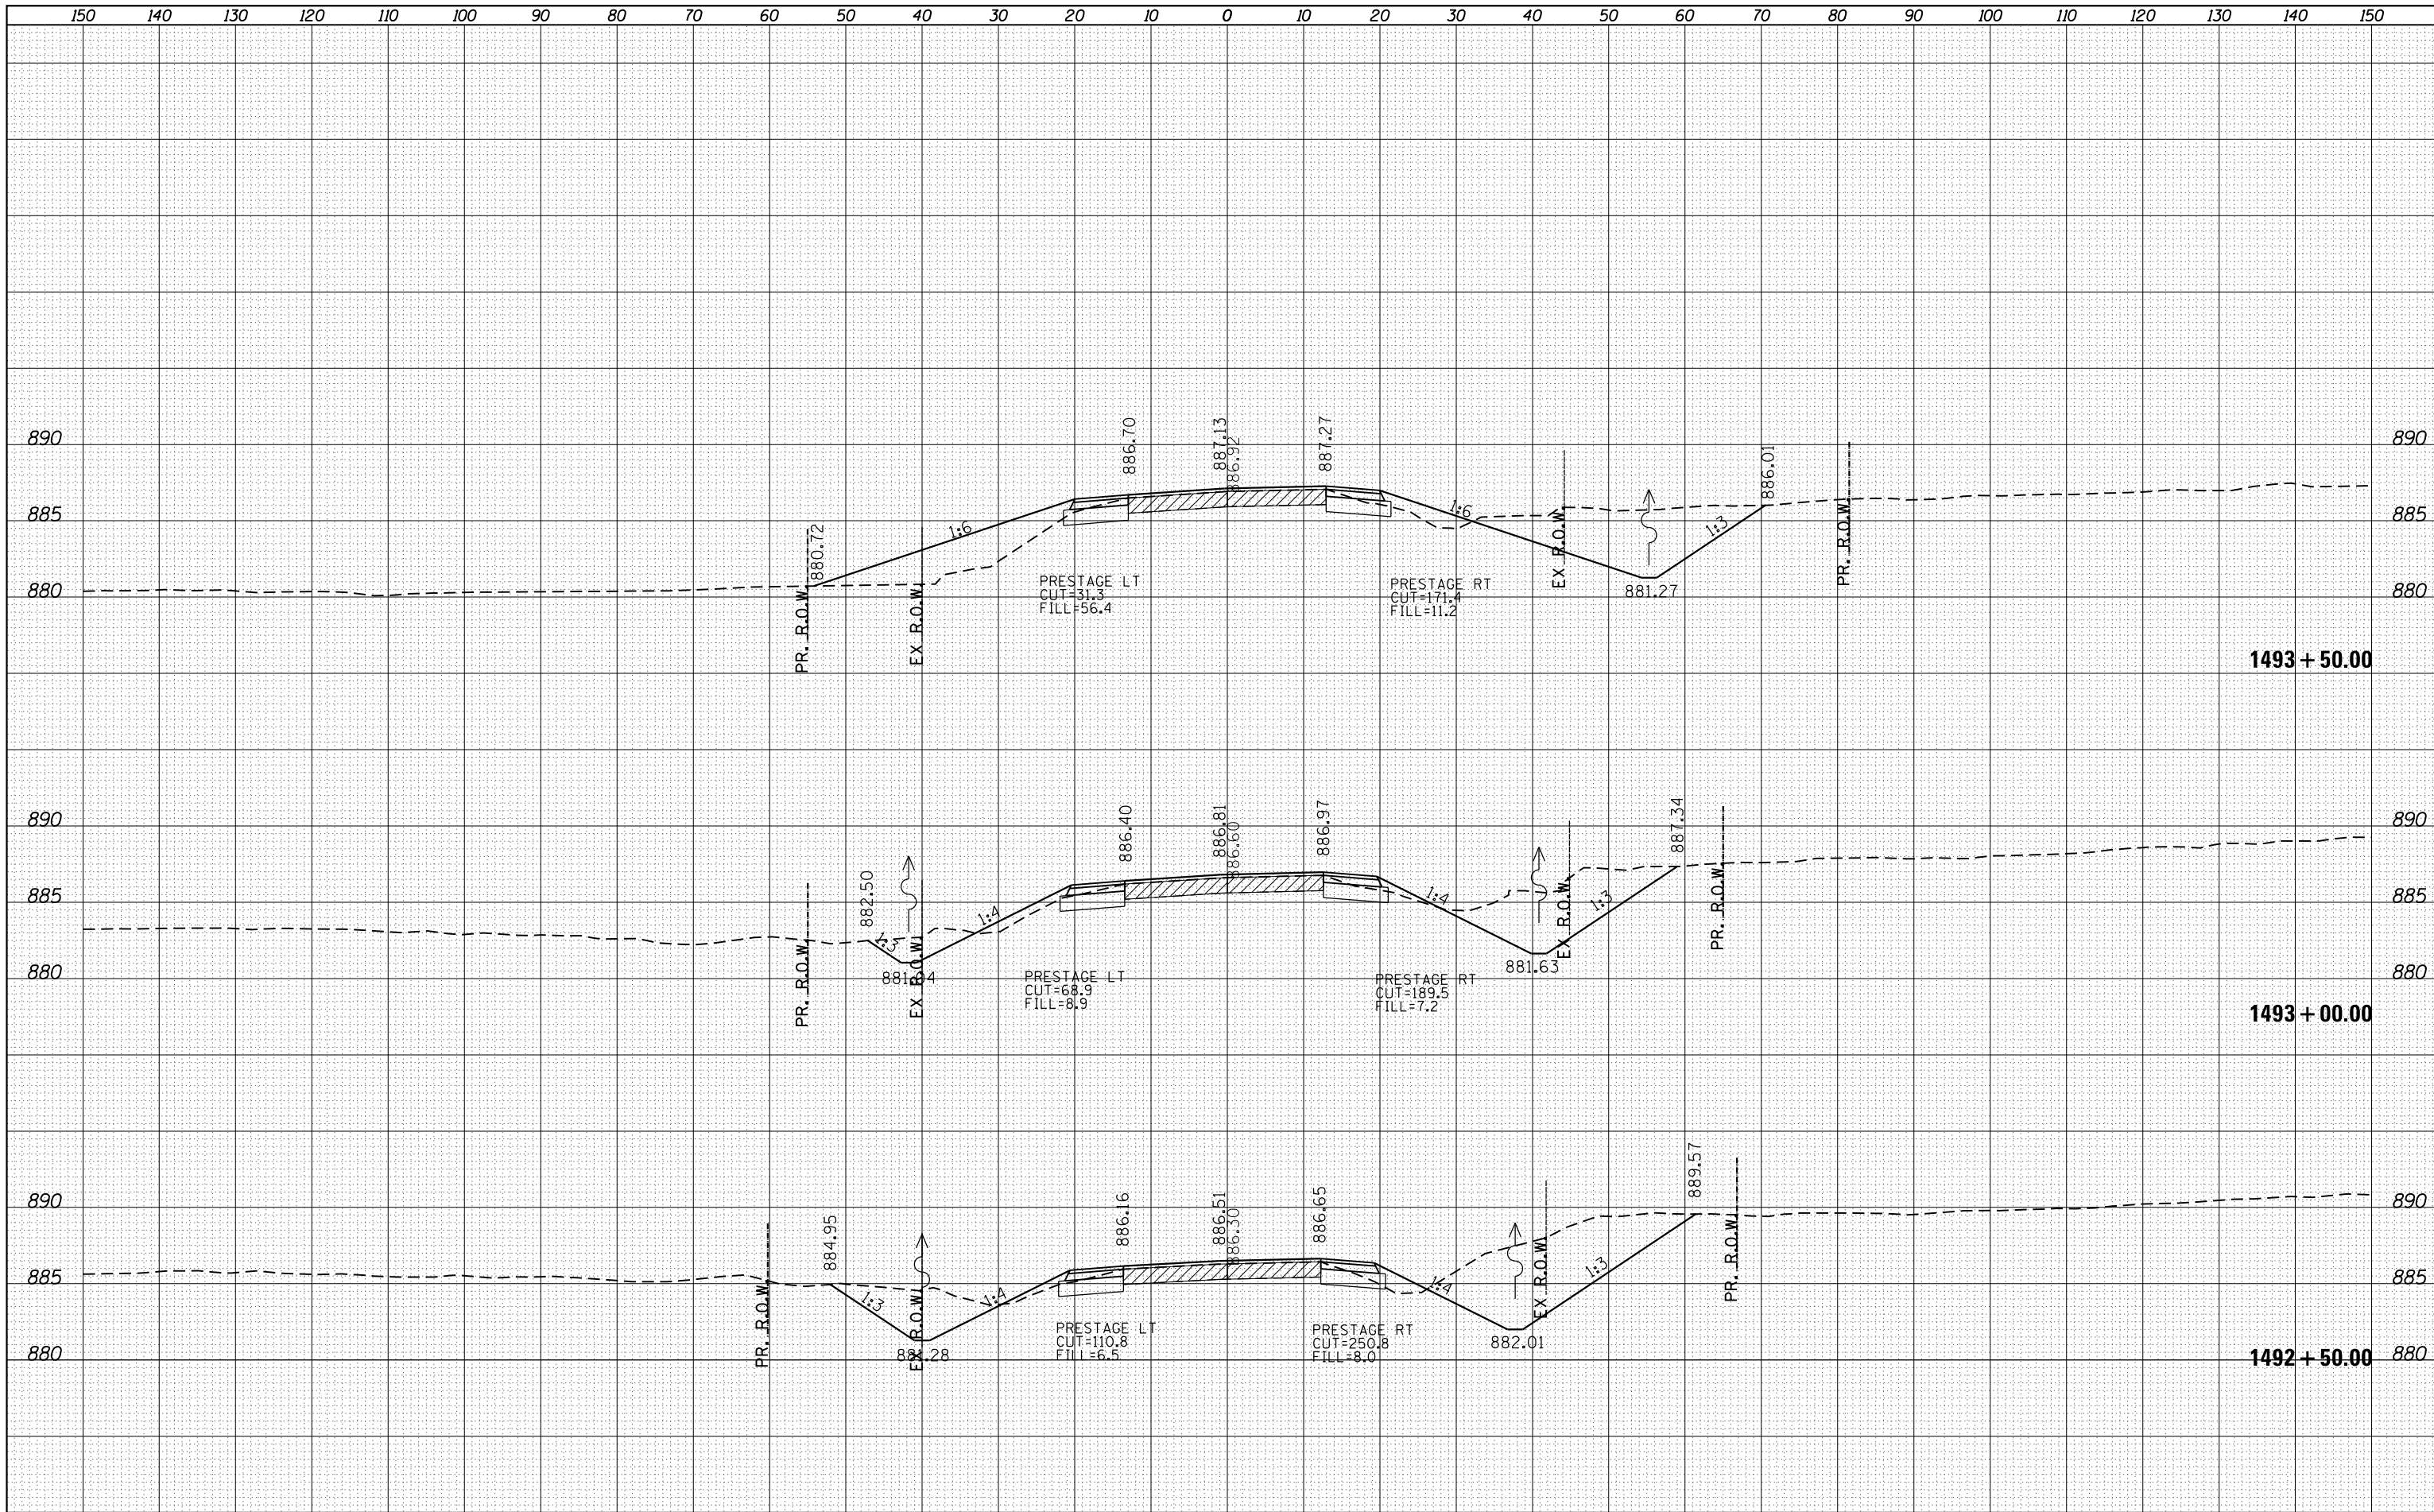

FILE NAME =	USER NAME = dosddd	DESIGNED -	REVISED -	STATE OF ILLINOIS DEPARTMENT OF TRANSPORTATION	CROSS SECTION		F.A.P. RTE.	SECTION	COUNTY	TOTAL SHEETS	SHEET NO.
es:\pw_work\p\dot\dosddd\d0233002\0201410-xsc.r\dgn	DRAWN -	REVISED -	570				101T	JO DAVIESS	64	61	
Default	PLLOT SCALE = 20.0000' / in.	CHECKED -	REVISED -				CONTRACT NO. 64F75				
	PLLOT DATE = Tue Jan 22 11:17:43 2013	DATE -	REVISED -				SCALE: _____	SHEET _____	OF _____	SHEETS	STA. 1492+50.00 TO STA. 1493+50.00