


*NOTE: HALF THE DISTANCE OF EAST BOUND LANE SHALL BE MILLED 2 1/4" AND A TOTAL OF 3/4" LEVEL BINDER SHALL BE PLACED IN THIS SECTION AS WELL.

LOCATIONS TO BE DETERMINED BY THE RESIDENT ENGINEER.

PROPOSED TYPICAL SECTION

STA. 2+20 TO STA. 107+85
 STA. 112+25 TO STA. 158+00
 STA. 161+35 TO STA. 218+94

** MATCH EXIST. PAV'T. SLOPE

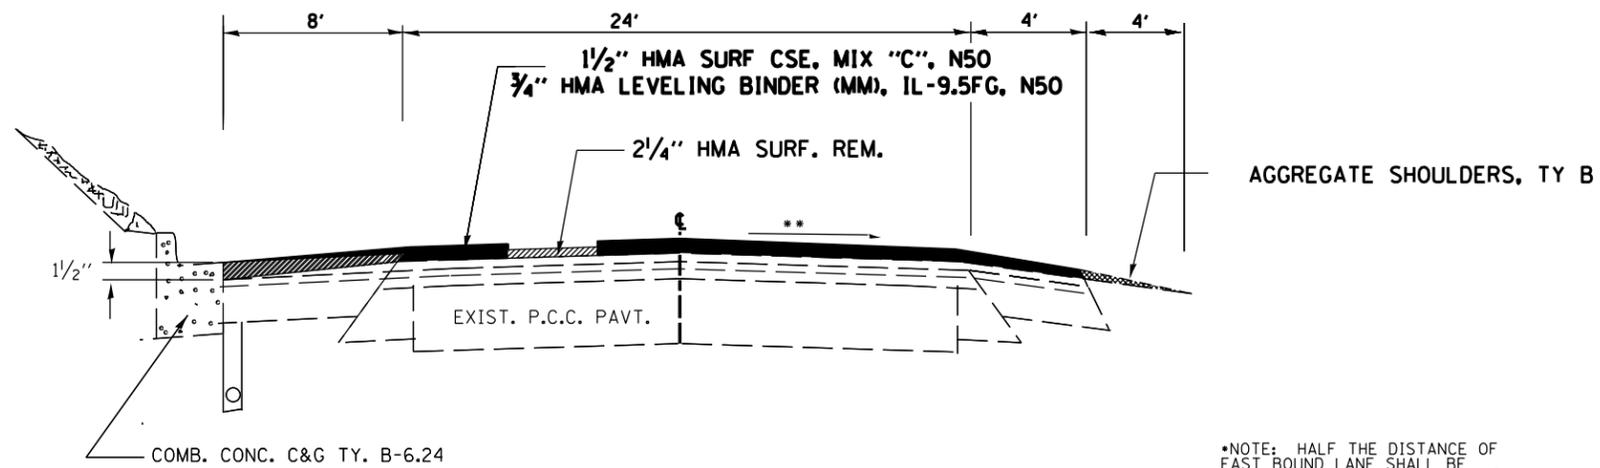

*NOTE: HALF THE DISTANCE OF EAST BOUND LANE SHALL BE MILLED 2 1/4" AND A TOTAL OF 3/4" LEVEL BINDER SHALL BE PLACED IN THIS SECTION AS WELL.

LOCATIONS TO BE DETERMINED BY THE RESIDENT ENGINEER.

PROPOSED TYPICAL SECTION

STA. 107+85 TO STA 112+25
 STA. 158+00 TO STA 161+35

** MATCH EXIST. PAV'T. SLOPE

FILE NAME =	USER NAME = \$USER\$	DESIGNED - designed by	REVISED - revised by1	STATE OF ILLINOIS DEPARTMENT OF TRANSPORTATION	TYPICAL SECTIONS	F.A.P. RTE.	SECTION	COUNTY	TOTAL SHEETS	SHEET NO.	
\$FILEL\$		DRAWN - drawn by	REVISED - revised by2			623	(G.G-1.G-RIRS-5)	LASALLE	19	7	
	PLOT SCALE = \$SCALE\$	CHECKED - checked by	REVISED - revised by3			CONTRACT NO. 66947					
	PLOT DATE = \$DATE\$	DATE - checked date	REVISED - revised by4			ILLINOIS FED. AID PROJECT					