



** SEE STANDARD 406201

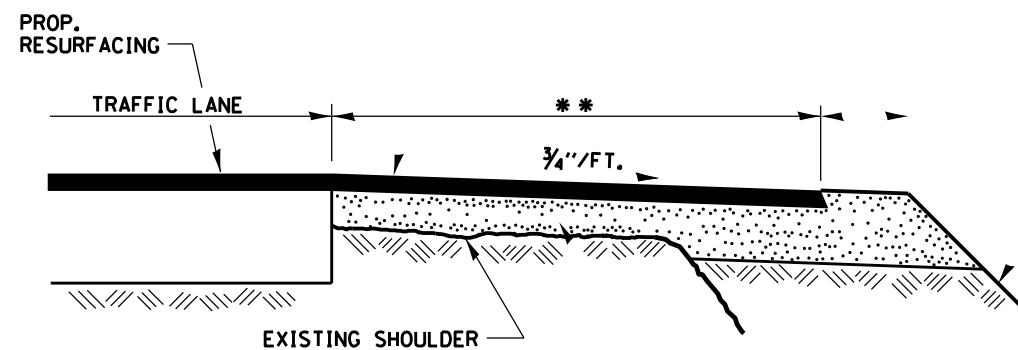

SECTION A-A
RURAL MAILBOX TURNOUT DETAILS

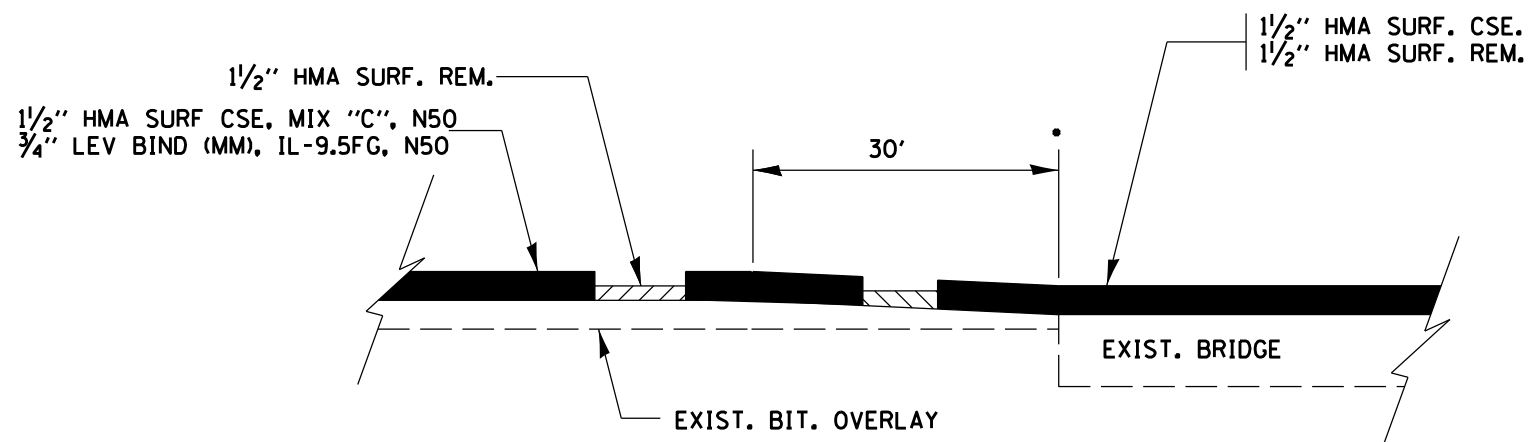

TAPER AT STRUCTURES

- SN 050-0108
- SN 050-0109

FILE NAME = *FILEL*	USER NAME = *USER*	DESIGNED - designed by	REVISED - revised by1	STATE OF ILLINOIS DEPARTMENT OF TRANSPORTATION	DETAILS	F.A.P. RTE. 623	SECTION IG,G-1,G-RRS-5	COUNTY LASALLE	TOTAL SHEETS 19	SHEET NO. 15
	PLOT SCALE = *SCALE*	DRAWN - drawn by	REVISED - revised by2			CONTRACT NO. 66947				
	PLOT DATE = *DATE*	CHECKED - checked by	REVISED - revised by3			ILLINOIS FED. AID PROJECT				
		DATE - checked date	REVISED - revised by4							