


* STRUCTURE NO. 019-0032
STA. 356+14 TO STA. 359+14
**STATIONING MEASURED ALONG CENTERLINE OF ROADWAY

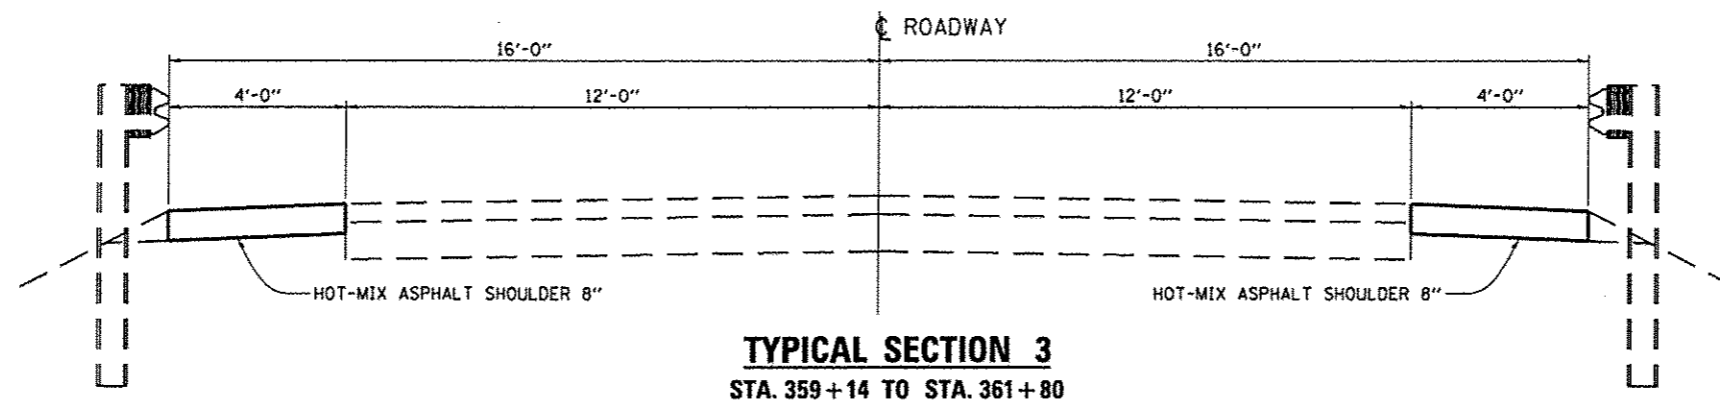

	HMA SHOULDER
PG GRADE	PG64-22
DESIGN AIR VOIDS	4% @ N50
MIXTURE COMPOSITION	IL 19.0
DENSITY CONTROL METHOD	CORES

FILE NAME =	USER NAME = woodshankr1	DESIGNED - RW	REVISED -
c:\pwwork\pwwork\woodshankr1\d9328292	366C65-shr-details.dgn	DRAWN - RW	REVISED -
	PLOT SCALE = 100.0000 1 / in.	CHECKED -	REVISED -
	PLOT DATE = 2/14/2013	DATE -	REVISED -

STATE OF ILLINOIS
DEPARTMENT OF TRANSPORTATION

TYPICAL SECTIONS

SCALE: SHEET NO. 1 OF 1 SHEETS STA. TO STA.

F.A.P. RTE.	SECTION	COUNTY	TOTAL SHEETS	SHEET NO.
573	(116VB-1-1BR)	DEKALB	21	5
CONTRACT NO. 66C65				
ILLINOIS FED. AID PROJECT				