



\* Order a(E), a<sub>1</sub>(E), a<sub>4</sub>(E) & a<sub>5</sub>(E) bars full length. Cut to fit skew and use remainder of bars in opposite end.

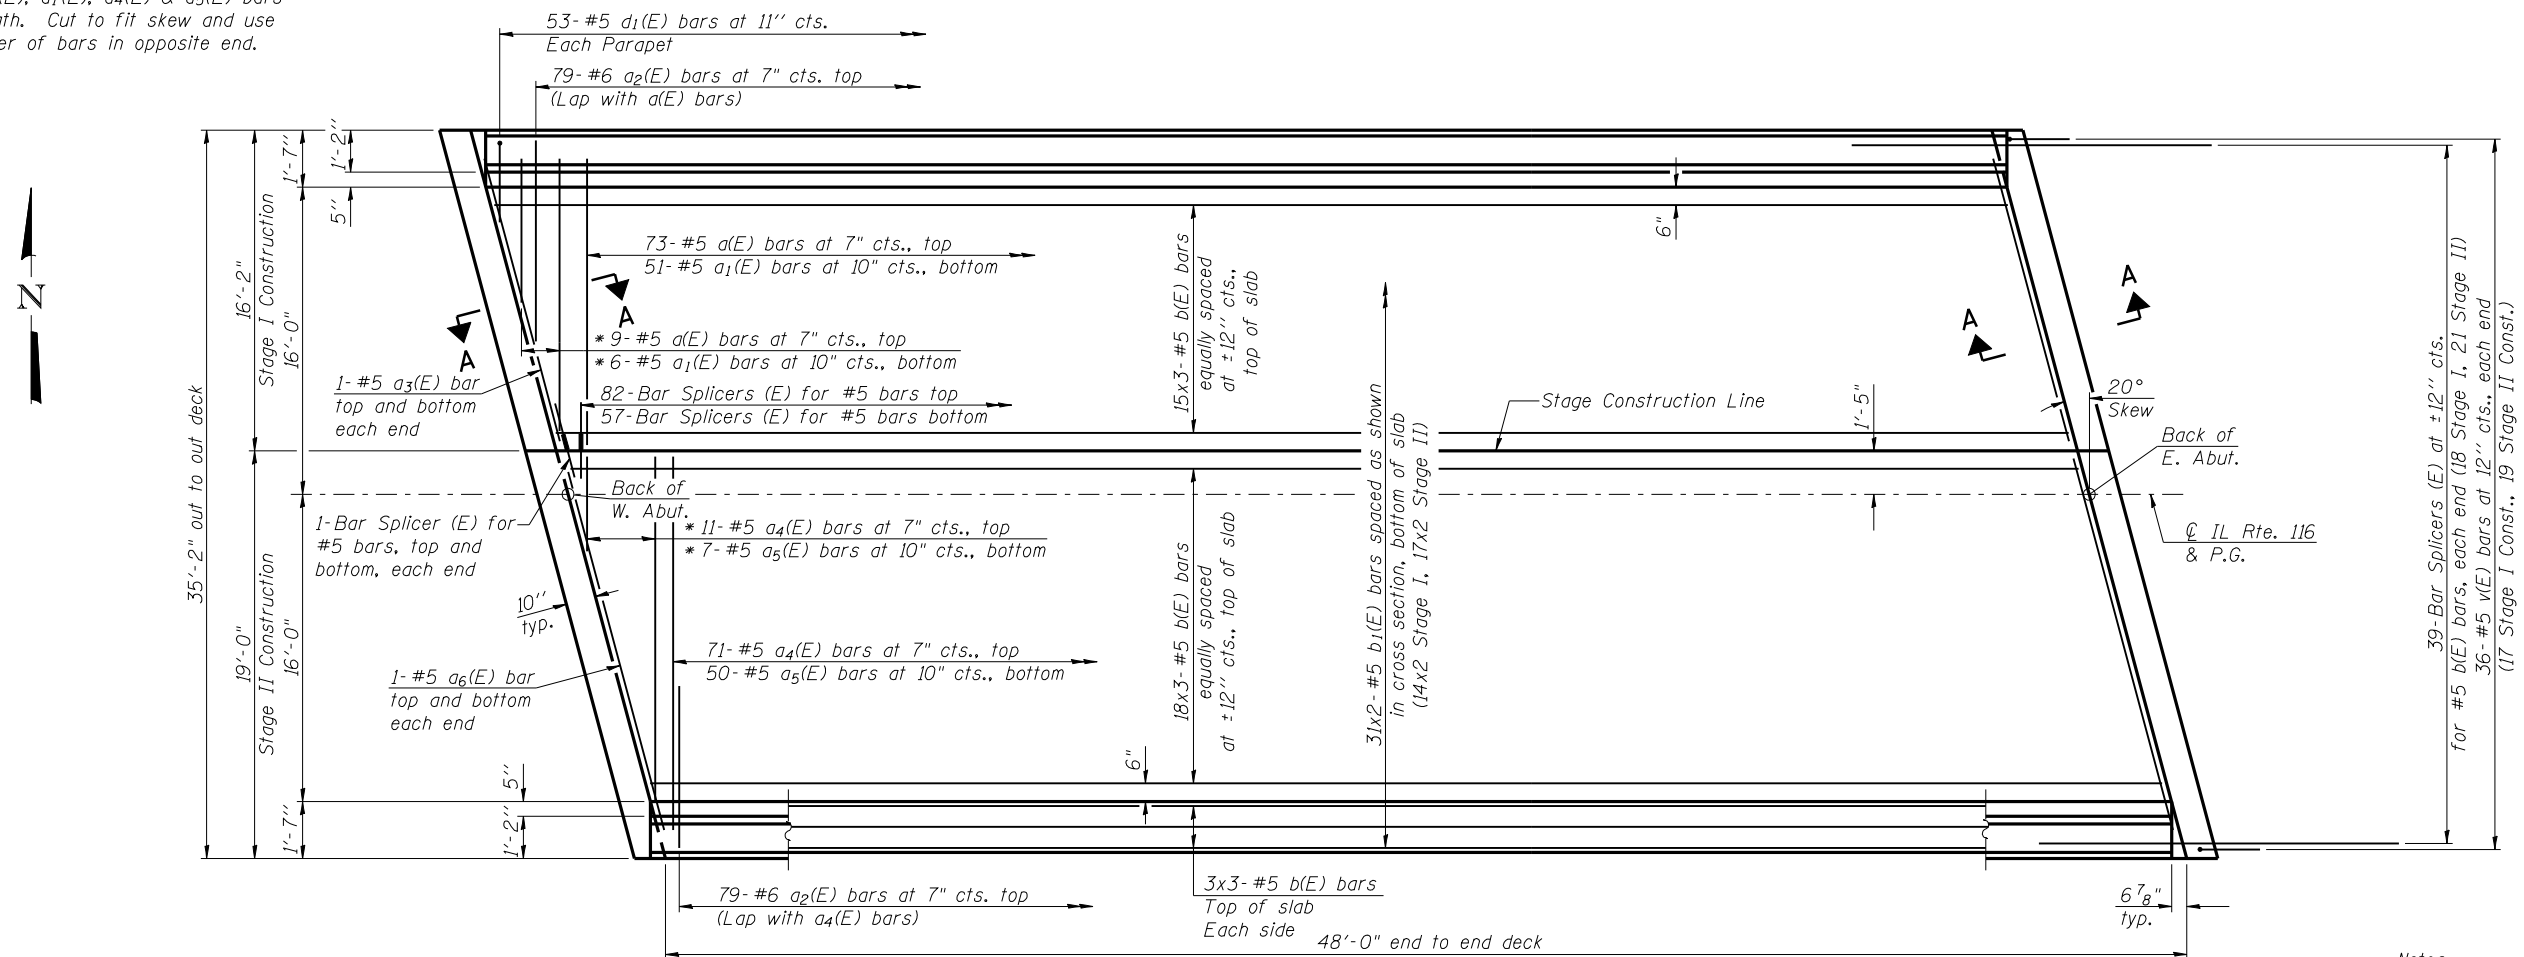

**MINIMUM BAR LAP**  
#5 bar = 2'-7"

**Notes:**  
See Sheet 8 of 19 for superstructure details and Bill of Material.  
Bars indicated thus 18 x 3- #5 etc. indicates 18 lines of bars with 3 lengths per line.  
See Sheet 8 of 19 for parapet reinforcement.  
See Sheet 9 of 19 for Section A-A.  
See Sheet 15 of 19 for Bar Splicer details.

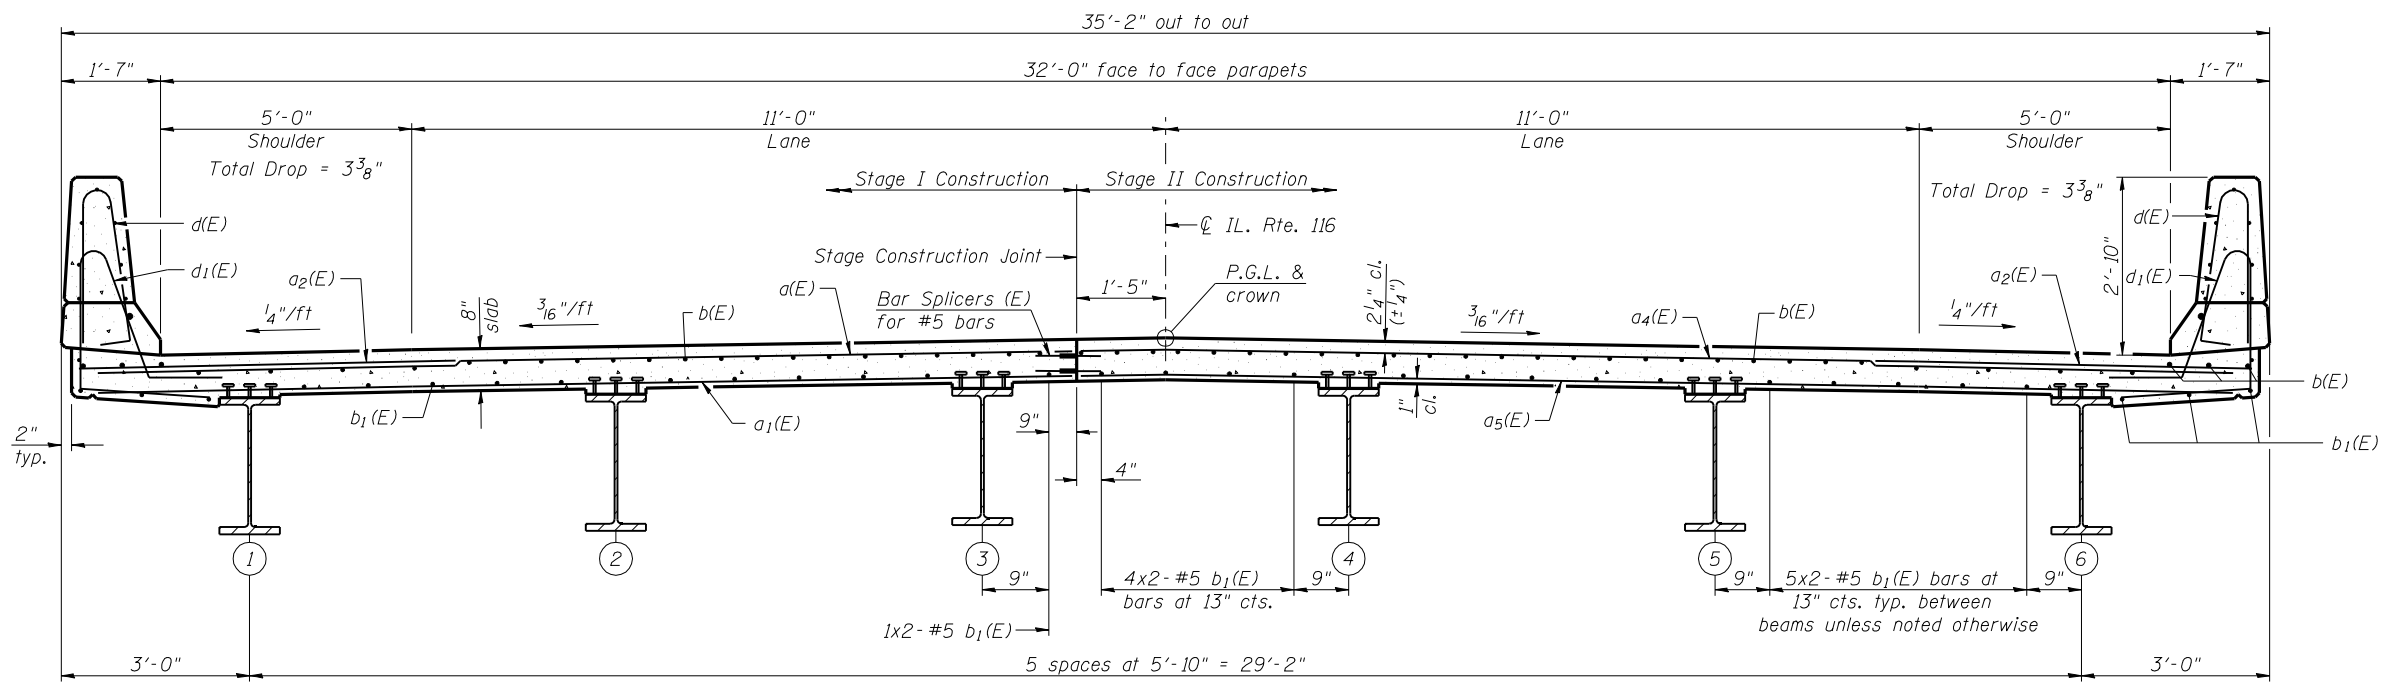

**SCUPPER REINFORCEMENT**  
See sheet 1 of 19 for location of scuppers. Cut longitudinal reinforcement to clear drainage scuppers.