


# LOCATION 2 S.N. 048-0061

## INFORMATION ONLY

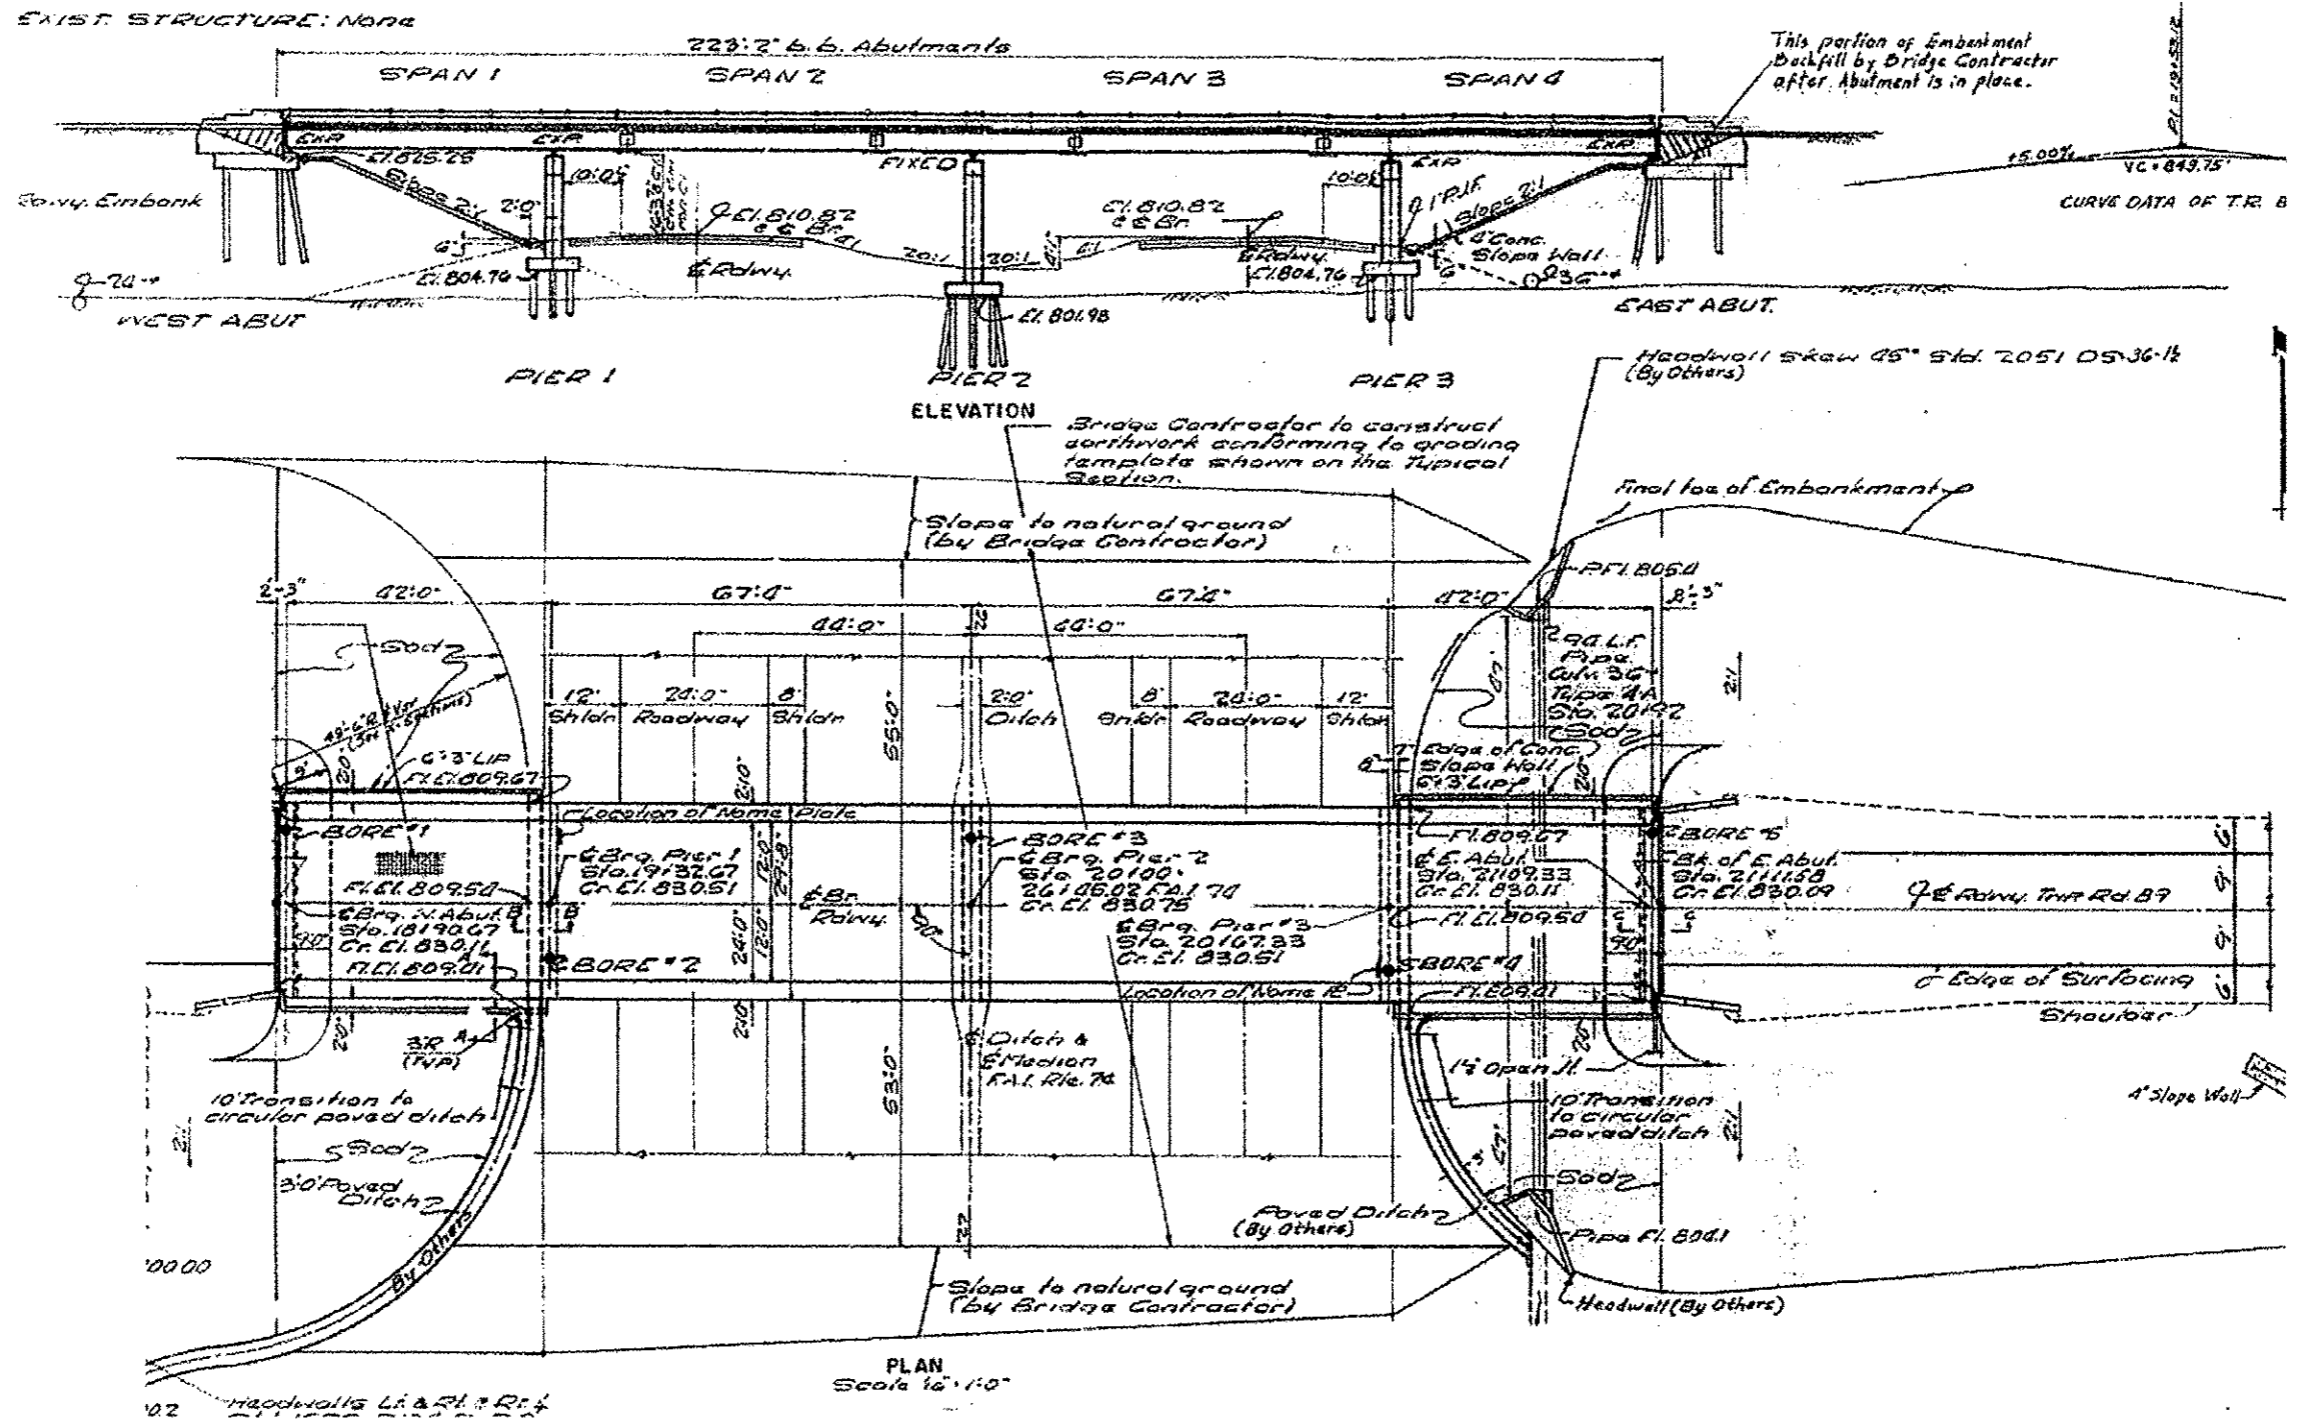

FILE NAME : April 2013 bridge painting.dgn	USER NAME : TOM INGLIS	DESIGNED - TOM INGLIS	REVISED -	<b>STATE OF ILLINOIS</b> <b>DEPARTMENT OF TRANSPORTATION</b>	<b>LOCATION 2 PLAN VIEW</b>	P.A. RTE.	SECTION	COUNTY	TOTAL SHEETS	SHEET NO.	
Default	PLOT DATE : 2/22/2013	DATE - 2/6/13	REVISED -			SCALE: N/A	SHEET OF SHEETS	VAR D4 BRIDGE PAINTING 2012	various	21	8
						STA. TO STA.		CONTRACT NO. 68B26			
								ILLINOIS FED. AID PROJECT			