
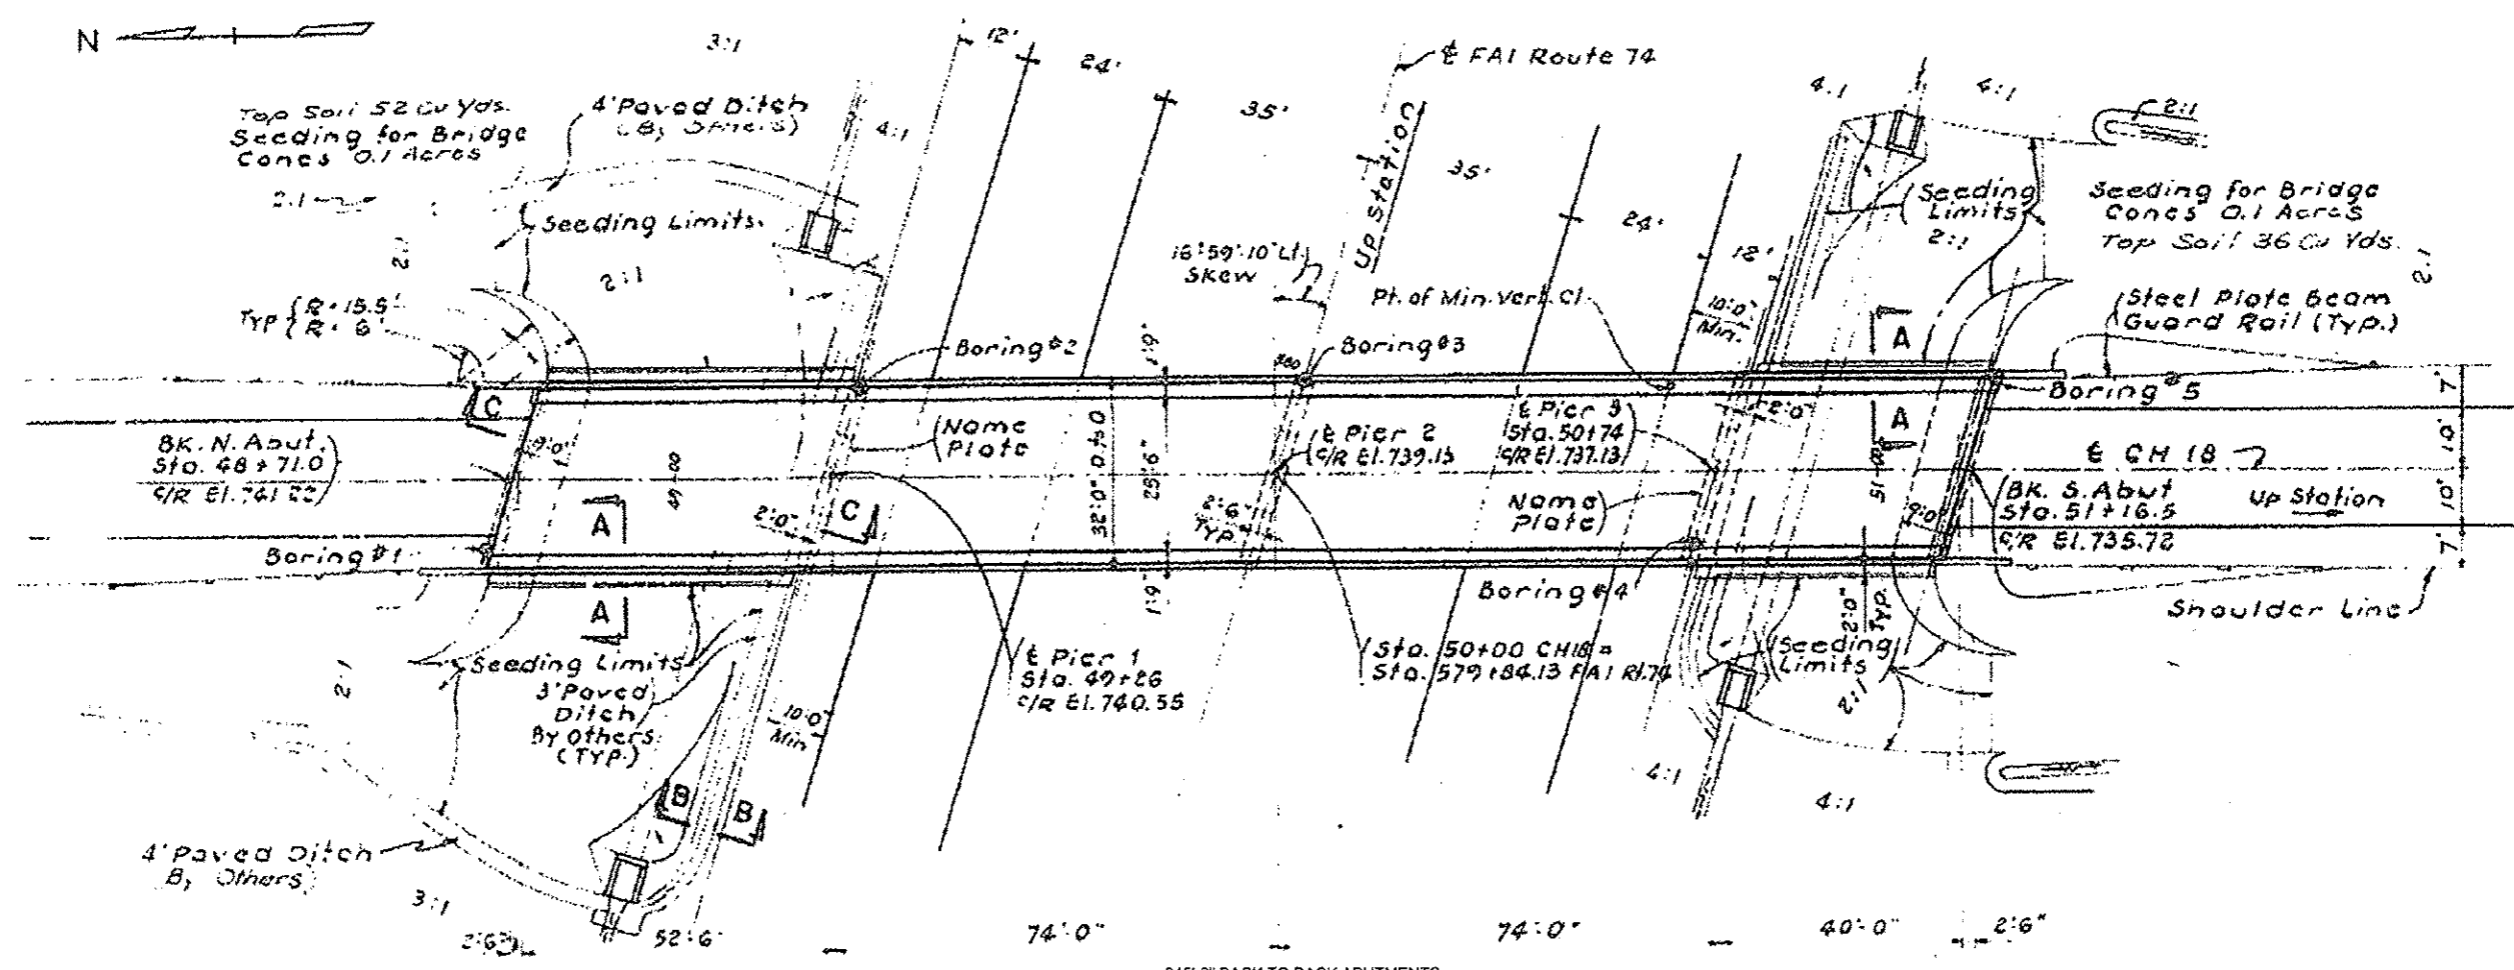


LOCATION 4 S.N. 048-0035 INFORMATION ONLY

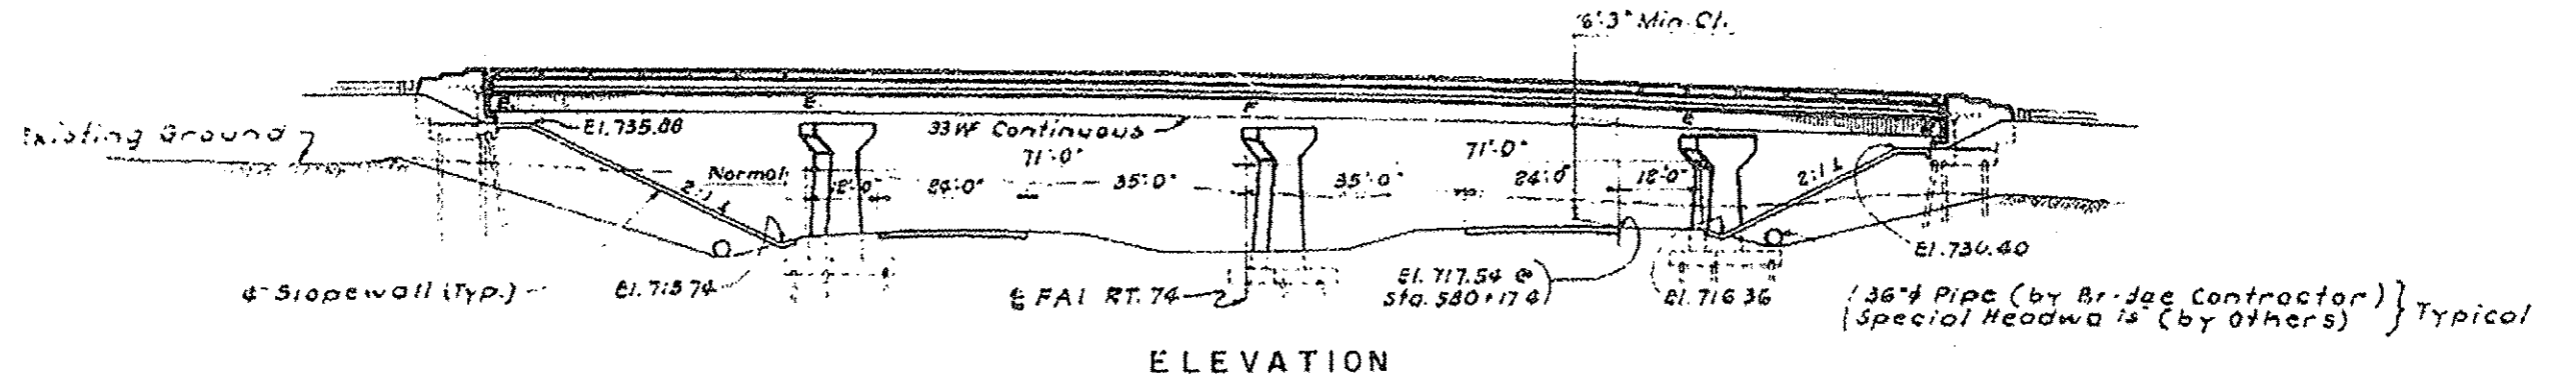

FILE NAME April 2013 bridge painting.dgn	USER NAME TOM INGLIS	DESIGNED TOM INGLIS	REVISED	STATE OF ILLINOIS DEPARTMENT OF TRANSPORTATION	LOCATION 4 PLAN VIEW	F.A. RTE. VAR 04	SECTION D4 BRIDGE PAINTING 2012	COUNTY various	TOTAL SHEETS 21	SHEET NO. 12
Default	PLOT SCALE 48.0000" / in.	CHECKED NICK JACK	REVIS	SCALE: N/A	SHEET OF SHEETS STA. TO STA.	CONTRACT NO. 68826 ILLINOIS FED. AID PROJECT				
	PLOT DATE 2/22/2013	DATE 2/6/13	REVISED							