


LOCATION 5 S.N. 090-0087

INFORMATION ONLY

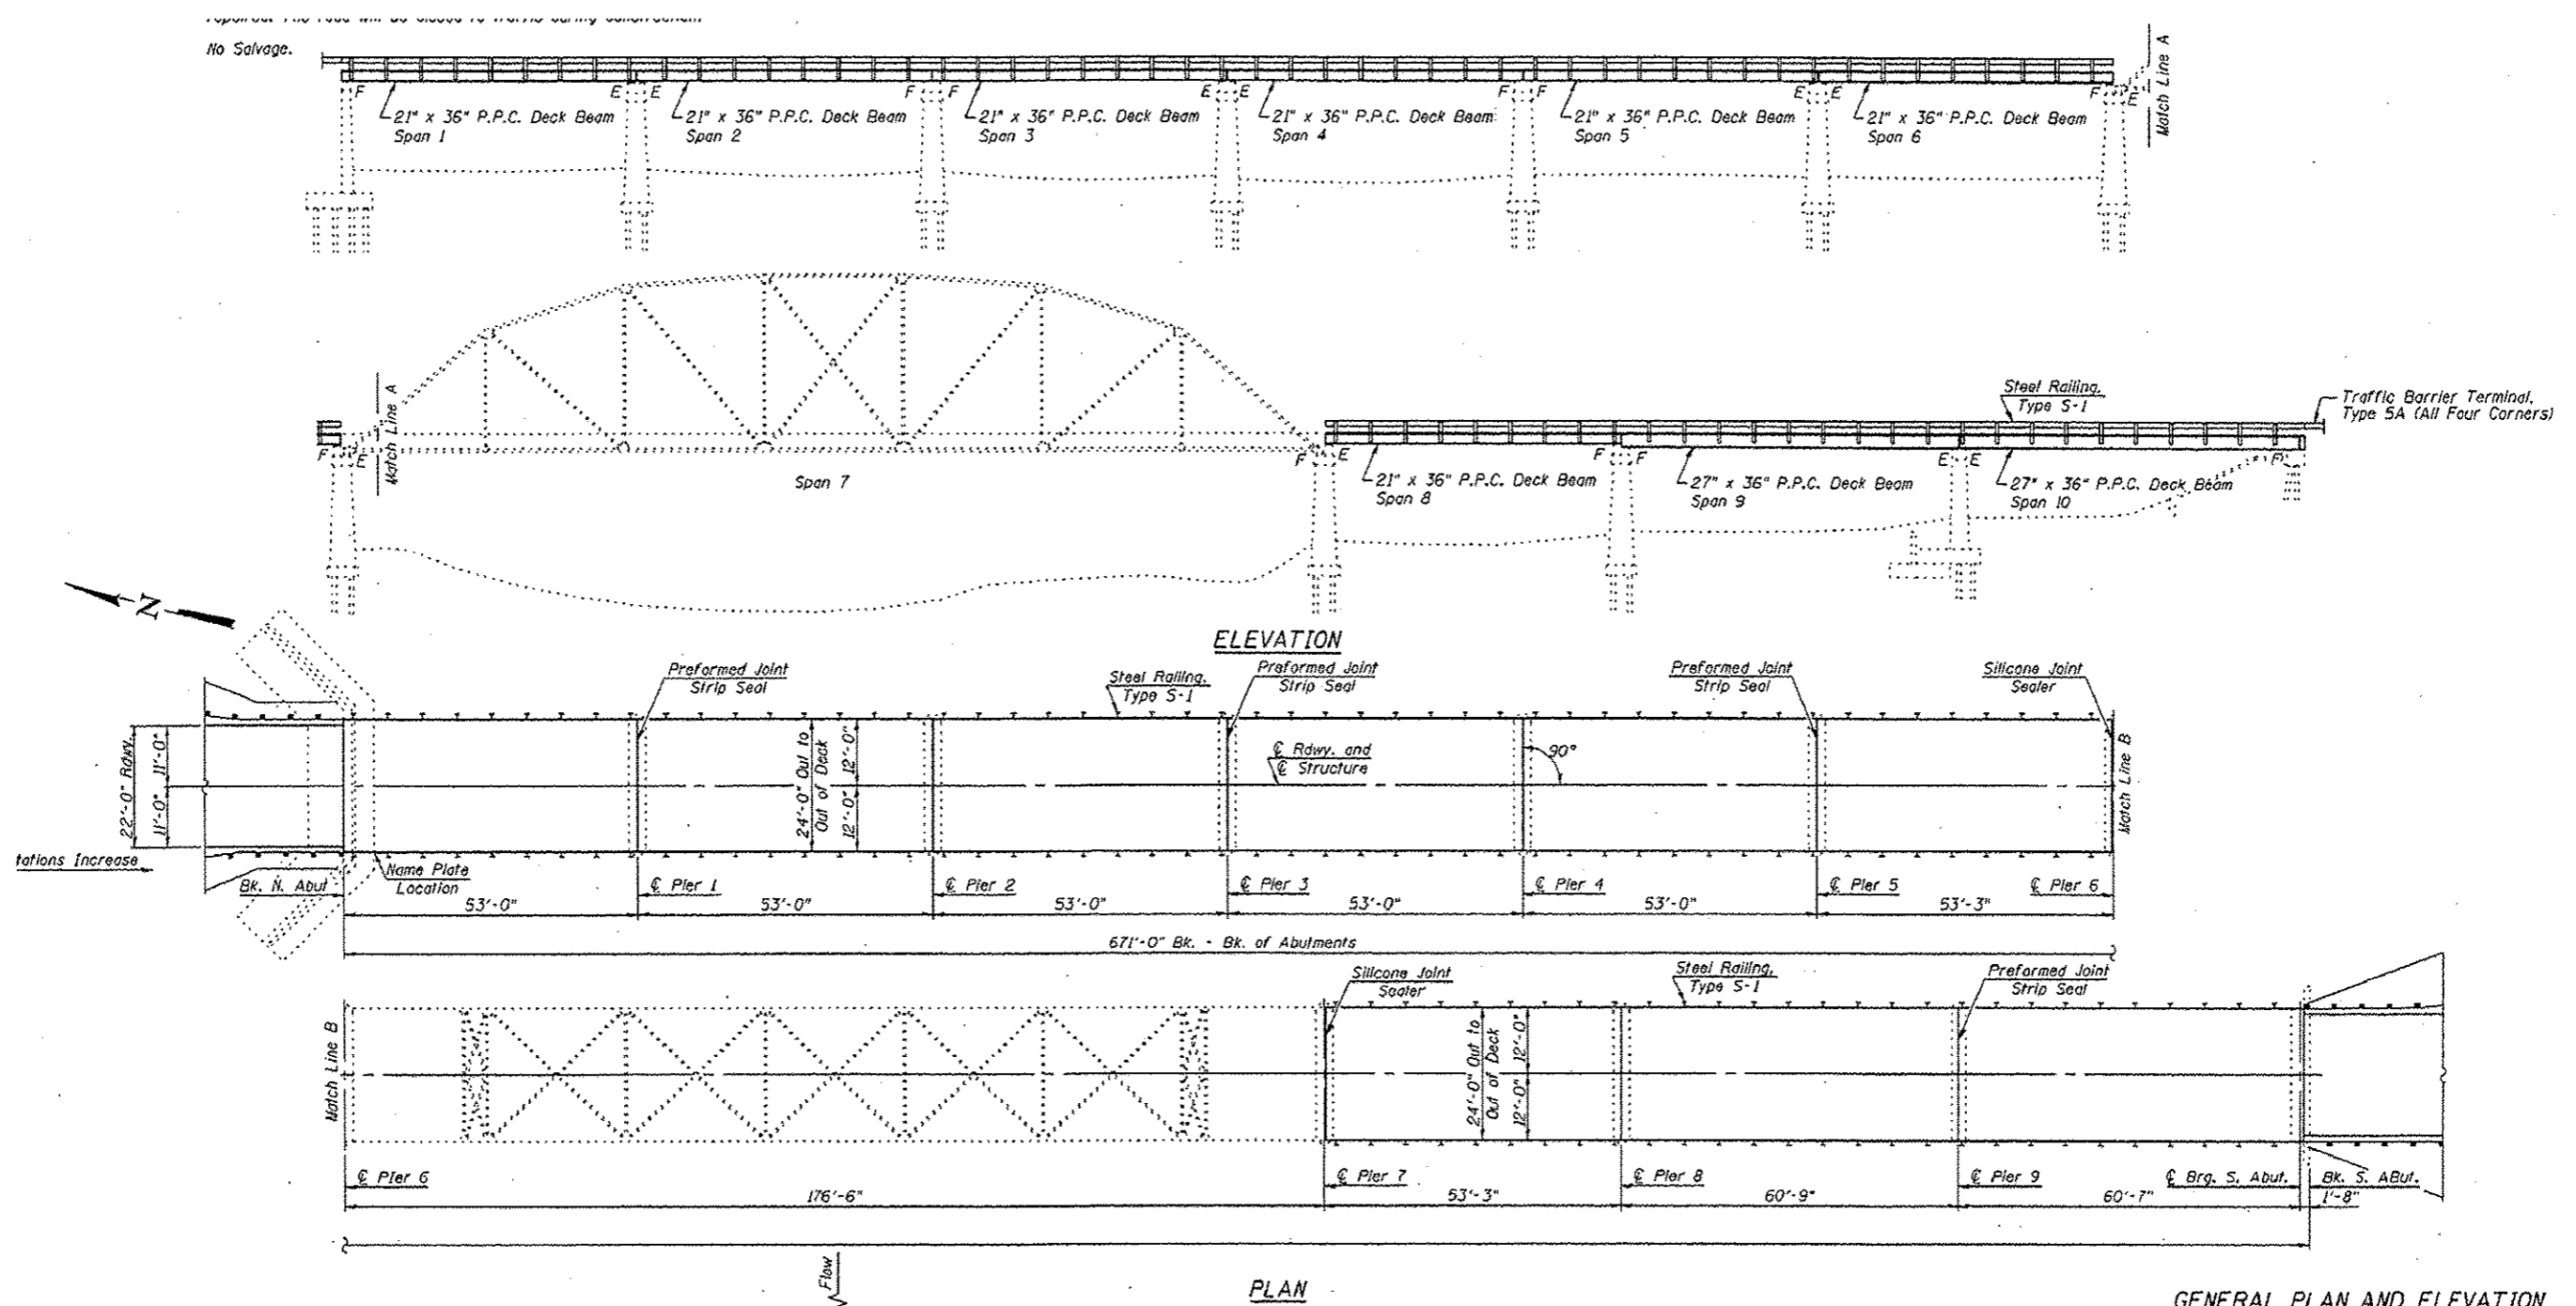

FILE NAME - April 2013 bridge painting.dgn	USER NAME - TOM INGLIS	DESIGNED - TOM INGLIS	REVISED -	STATE OF ILLINOIS DEPARTMENT OF TRANSPORTATION	LOCATION 5 PLAN VIEW	F.A. RTE.	SECTION	COUNTY	TOTAL SHEETS	SHEET NO.	
	PLOT SCALE - 40,0000 1/16"	DRAWN - TOM INGLIS	REVISED -			VAR	04 BRIDGE PAINTING 2012	various	21	14	
	PLOT DATE - 2/22/2013	CHECKED - NICK JACK	REVISED -			CONTRACT NO. 68B26					
		DATE - 2/6/13	REVISED -			[ILLINOIS] FED. AID PROJECT					
				SCALE: N/A		SHEET OF SHEETS		STA. TO STA.			