


DATE	
BY	
FINAL SURVEY	SURVEYED
NOTE BOOK	PLOTTED
NO.	TEMPLATE
	AREAS CHECKED

DATE	
BY	
ORIGINAL SURVEY	SURVEYED
NOTE BOOK	PLOTTED
NO.	TEMPLATE
	AREAS CHECKED

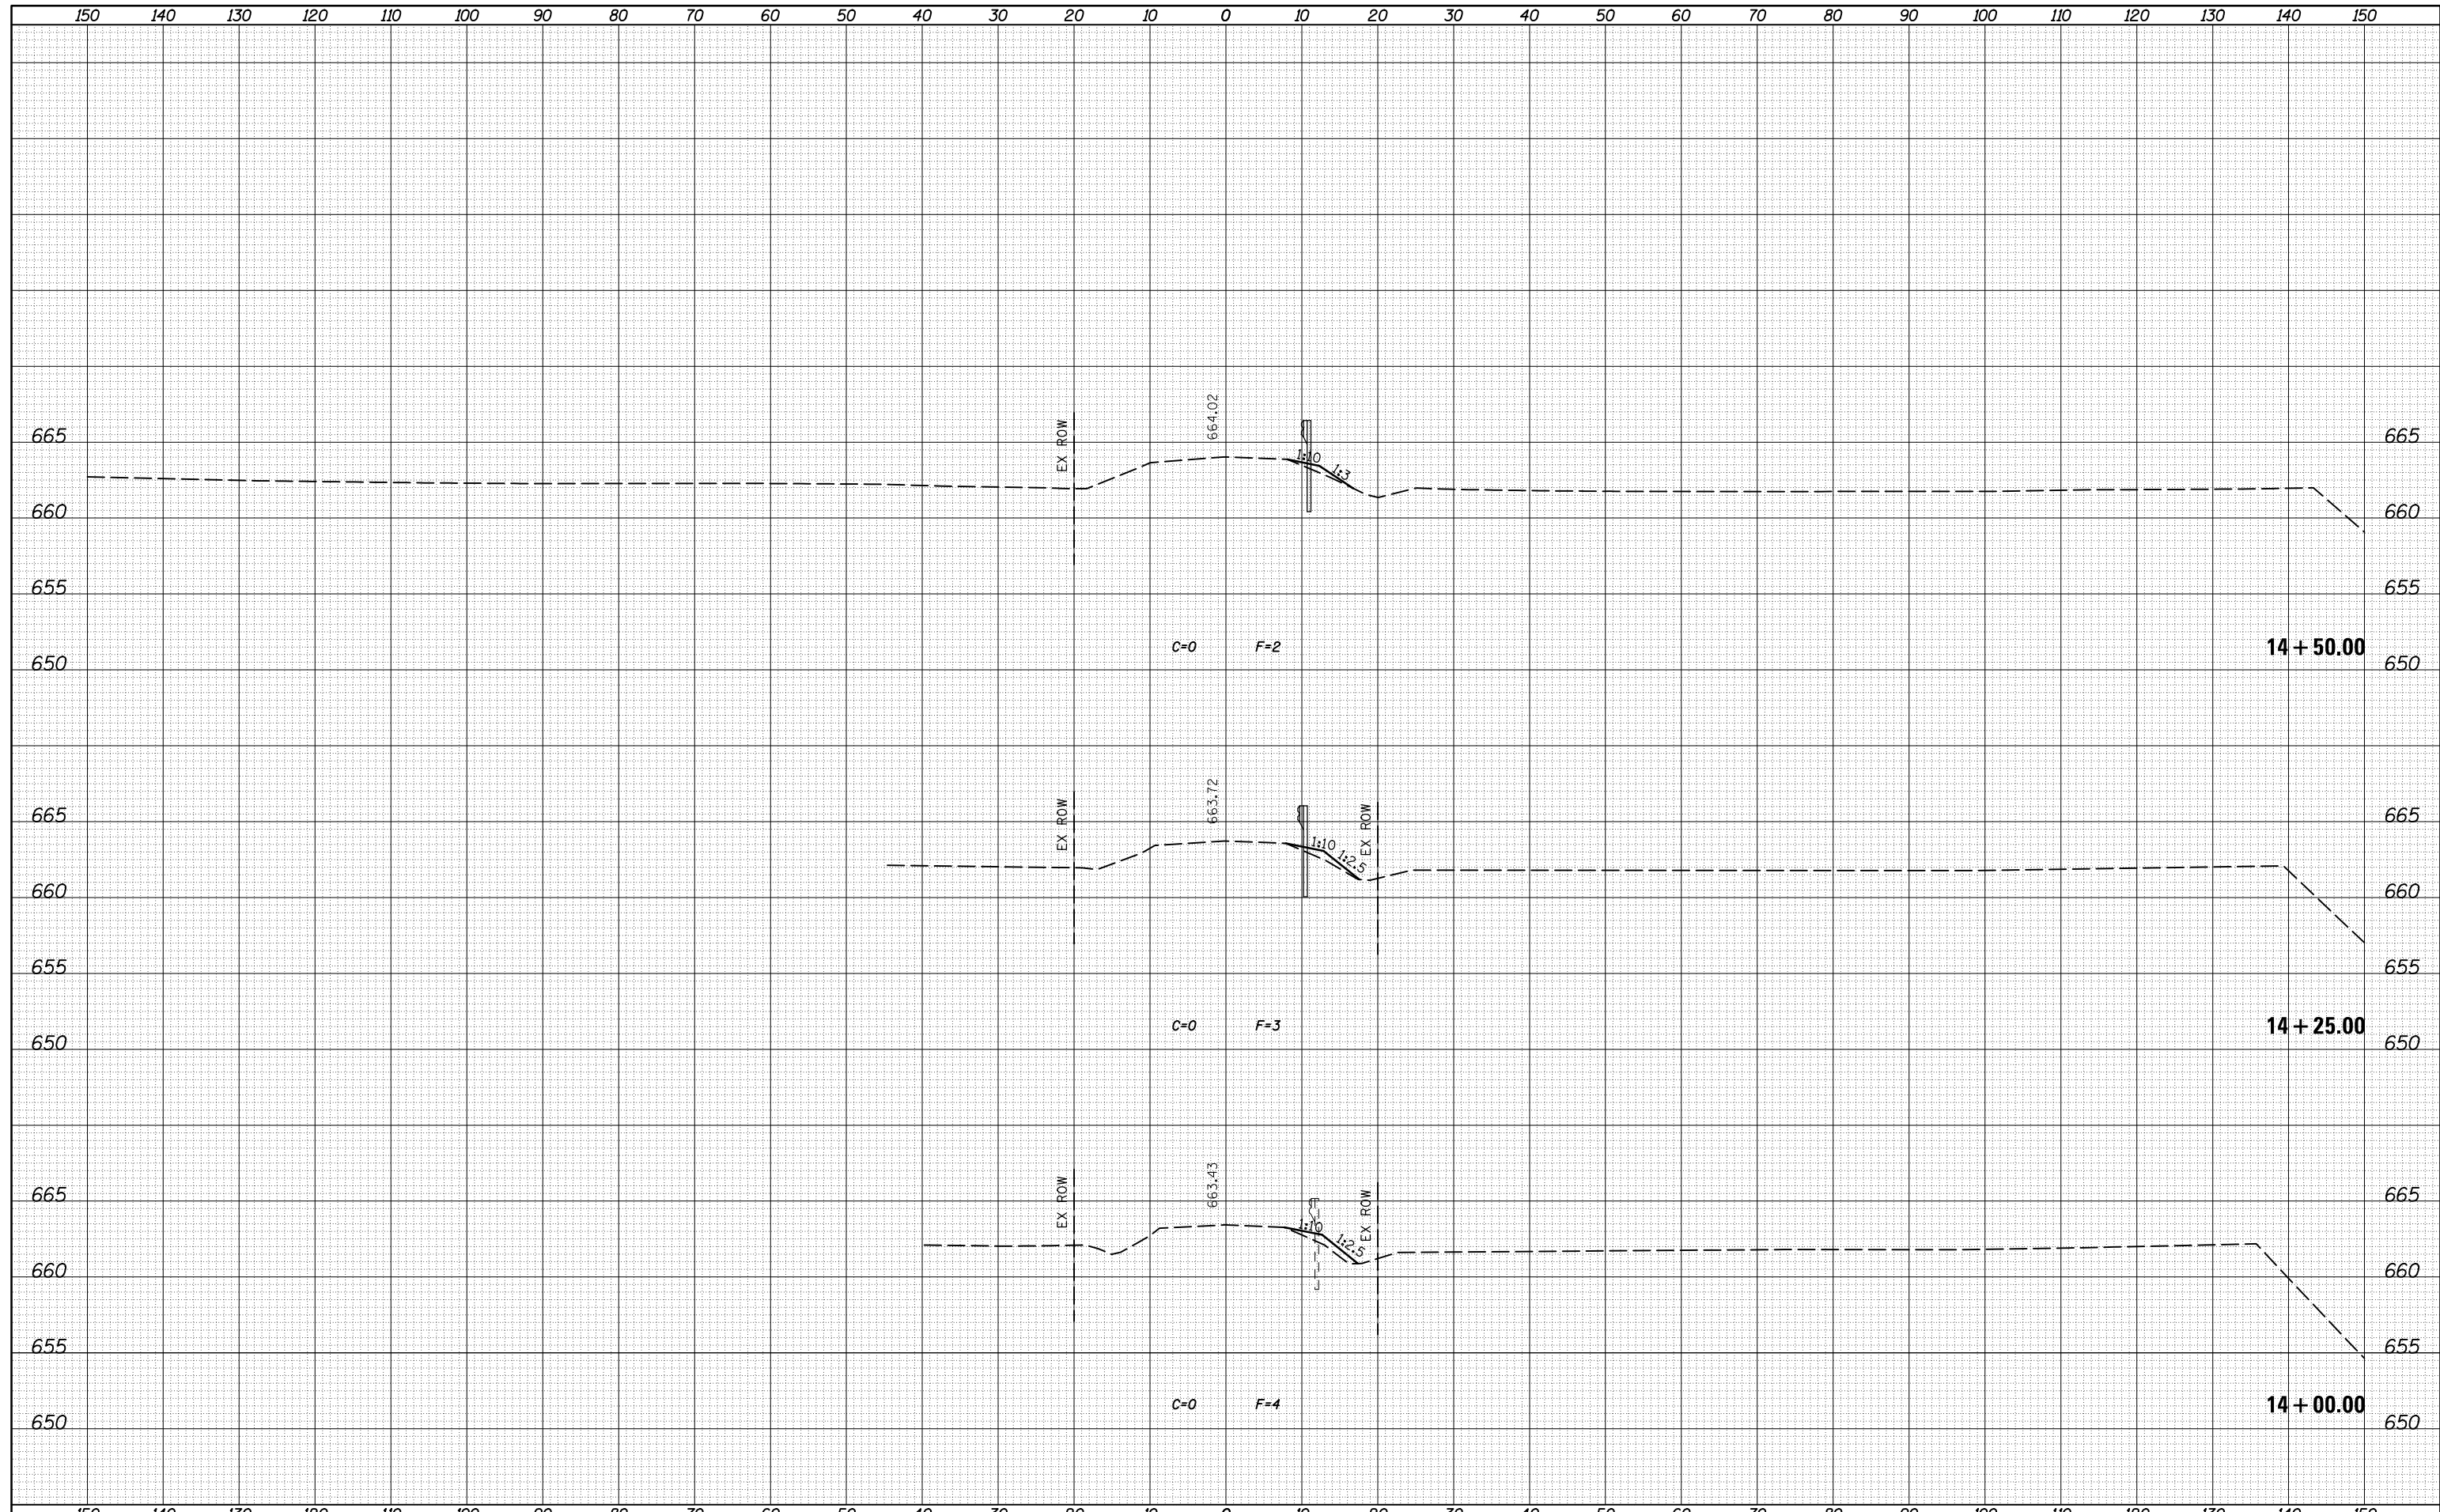

FILE NAME =	USER NAME = grazianoja	DESIGNED -	REVISIED -	STATE OF ILLINOIS DEPARTMENT OF TRANSPORTATION	CROSS SECTIONS TR 2100N			F.A.P. RTE.	SECTION	COUNTY	TOTAL SHEETS	SHEET NO.
es:\pw_work\pwidot\grazioja\d0128444\d570615-s-xssht-tr-2100.dgn	DRAWN - CFC	REVISIED -	840					120BR-1	VERMILION	44	40	
PLOT SCALE = 20.000000' / in.	CHECKED - CCJ	REVISIED -	CONTRACT NO. 70615									
PLOT DATE = 10/12/2012	DATE - / /	REVISIED -	ILLINOIS FED. AID PROJECT									
CB PROJECT NO 06027-7				SCALE:	SHEET NO.	OF SHEETS	STA. 14+00.00 TO STA. 14+50.00					