


DATE	
BY	
FINAL SURVEY	SURVEYED
NOTE BOOK	PLOTTED
NO.	TEMPLATE
	AREAS CHECKED

DATE	
BY	
ORIGINAL SURVEY	SURVEYED
NOTE BOOK	PLOTTED
NO.	TEMPLATE
	AREAS CHECKED

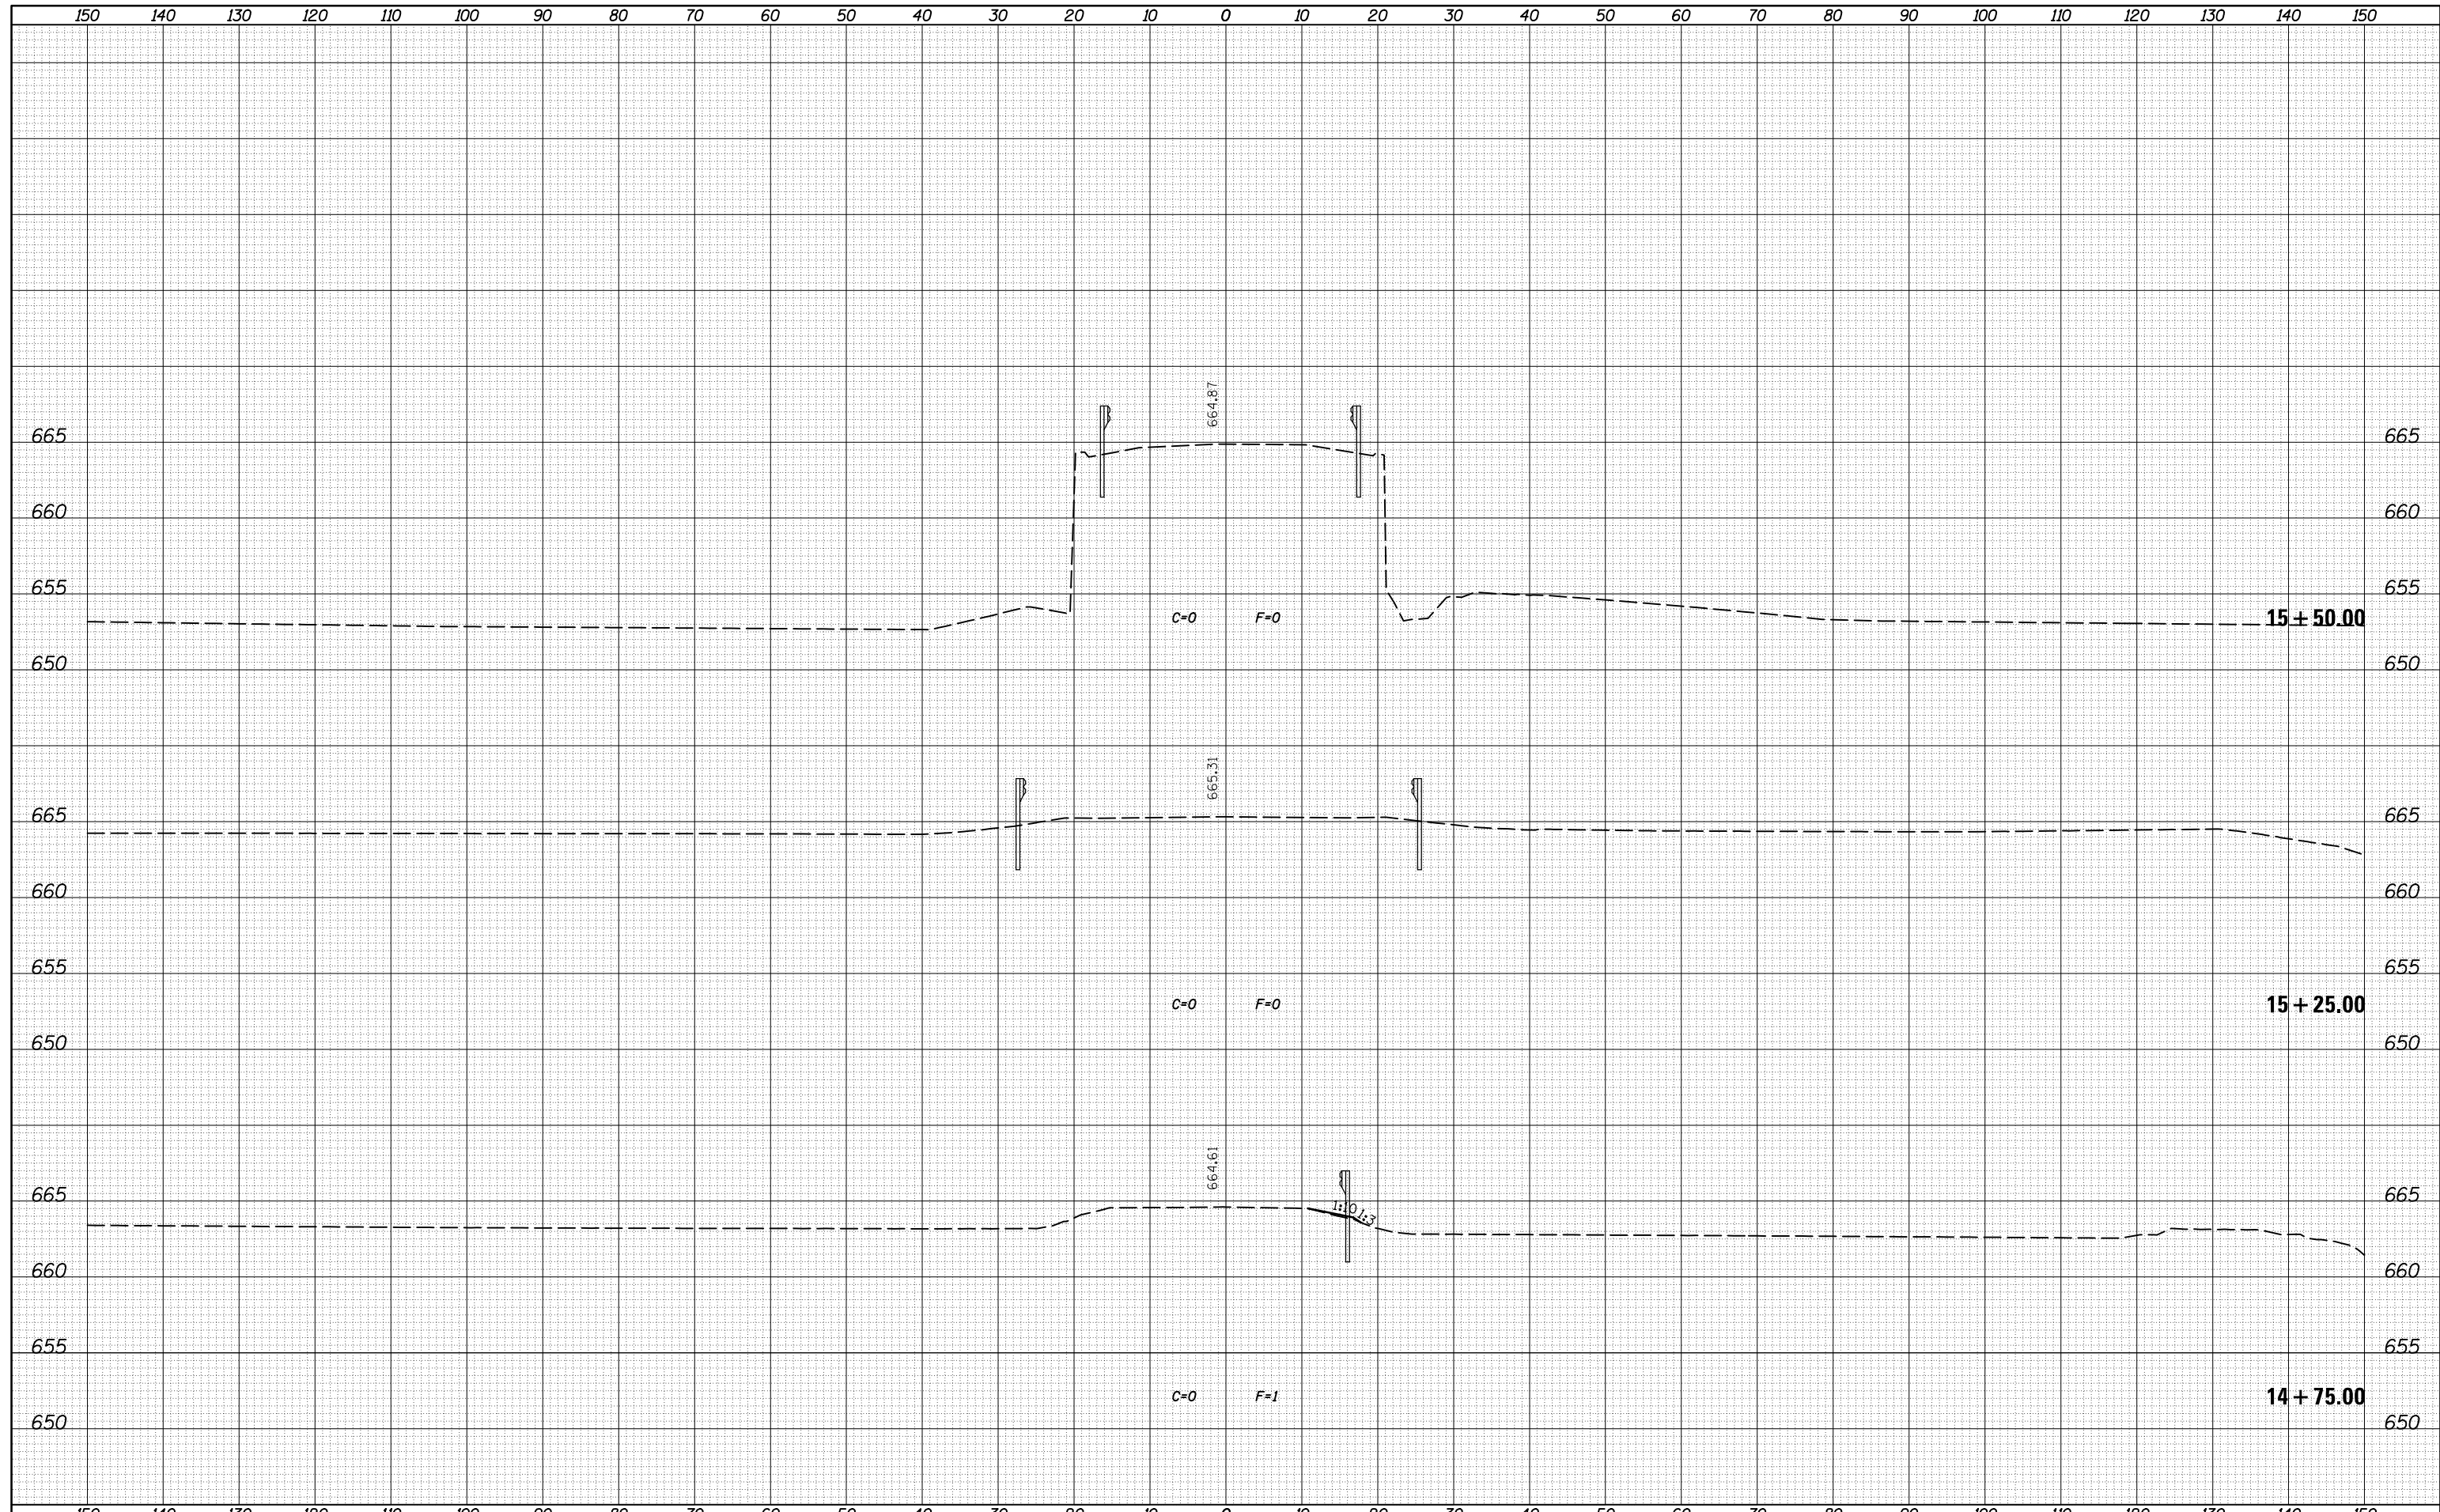

FILE NAME =	USER NAME = grazienoja	DESIGNED -	REVISIED -	CROSS SECTIONS TR 2100N SCALE: SHEET NO. OF SHEETS STA. 14+75.00 TO STA. 15+50.00	F.A.P. RTE.	SECTION	COUNTY	TOTAL SHEETS	SHEET NO.
c:\pw_work\pwidot\grazienoja\d0128444\d570615-s-xssht-tr-2100.dgn		DRAWN - CFC	REVISIED -		840	120BR-1	VERMILION	44	41
		CHECKED - CCJ	REVISIED -		CONTRACT NO. 70615				
CB PROJECT NO 06027-7		DATE - / /	REVISIED -		ILLINOIS FED. AID PROJECT				