


150 140 130 120 110 100 90 80 70 60 50 40 30 20 10 0 10 20 30 40 50 60 70 80 90 100 110 120 130 140 150

DATE	BY	DATE	BY
FINAL SURVEY NO.	SURVEYED AREAS CHECKED	PLOTTED TEMPLATE AREAS CHECKED	NOTE BOOK AREAS CHECKED

DATE	BY	DATE	BY
ORIGINAL SURVEY NO.	SURVEYED AREAS CHECKED	PLOTTED TEMPLATE AREAS CHECKED	NOTE BOOK AREAS CHECKED

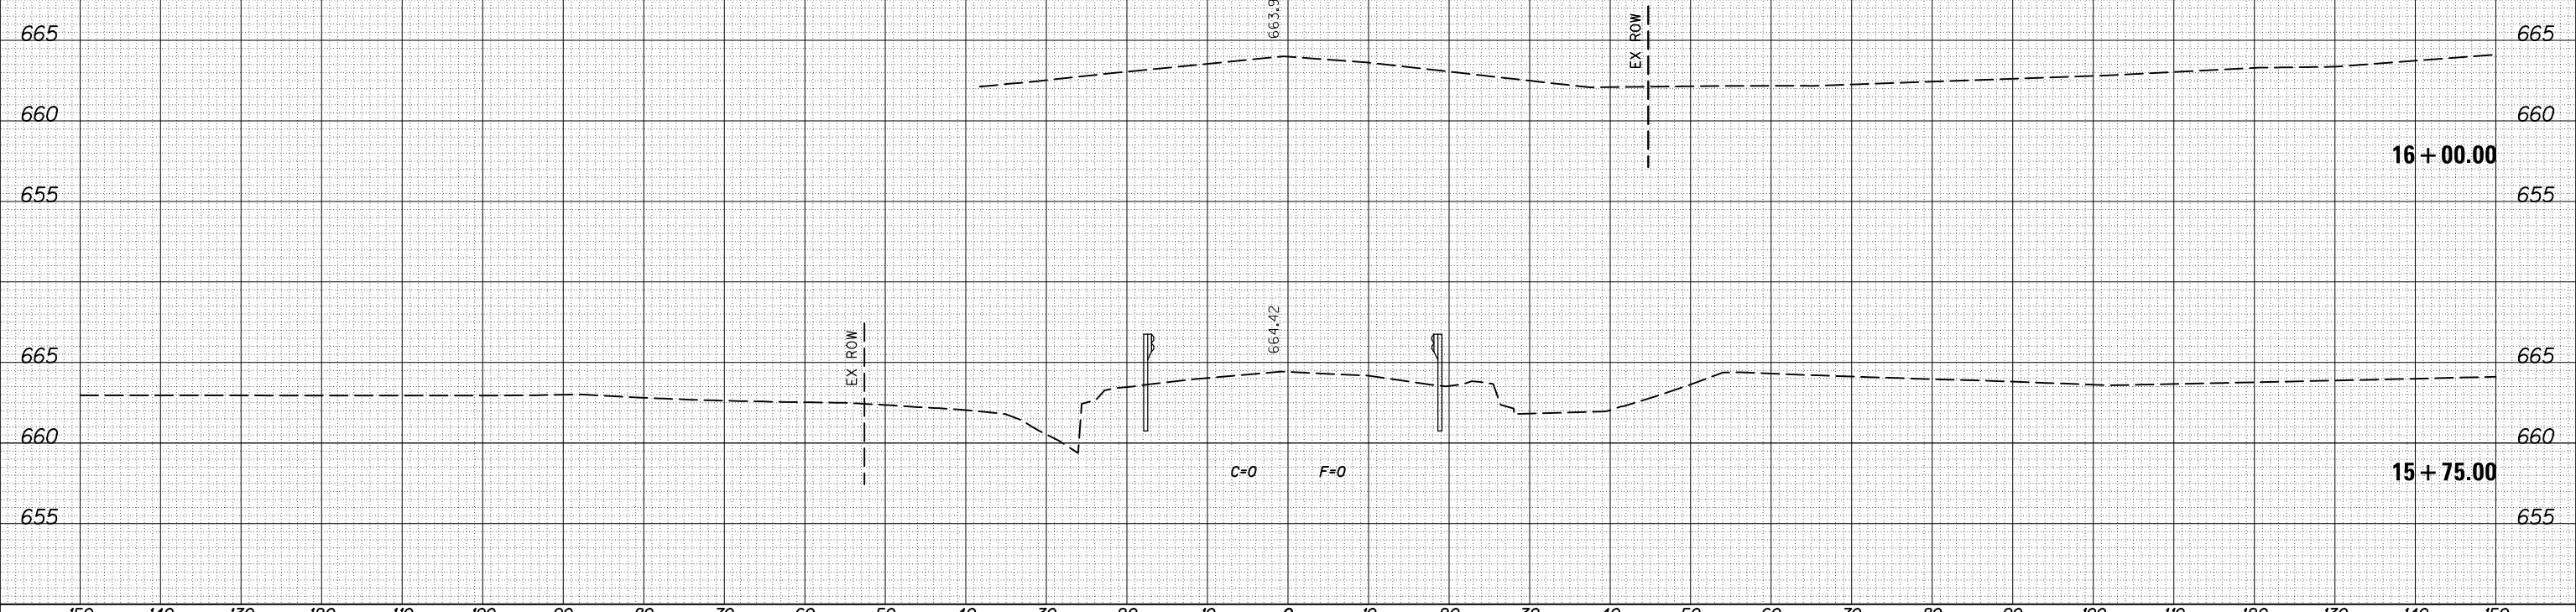

FILE NAME =	USER NAME = grazienoja	DESIGNED -	REVISIED -	STATE OF ILLINOIS DEPARTMENT OF TRANSPORTATION	CROSS SECTIONS TR 2100N	F.A.P. RTE.	SECTION	COUNTY	TOTAL SHEETS	SHEET NO.
c:\pw_work\pwidot\grazienoja\d0128444\d570615-s-xssht-tr-2100.dgn	DRAWN - CFC	REVISIED -	840			120BR-1	VERMILION	44	42	
PLOT SCALE = 20.000000' / in.	CHECKED - CCJ	REVISIED -	CONTRACT NO. 70615							
PLOT DATE = 10/12/2012	DATE - / /	REVISIED -	ILLINOIS FED. AID PROJECT							
CB PROJECT NO 06027-7			SCALE:	SHEET NO.	OF SHEETS	STA. 15+75.00	TO STA. 16+00.00			