


|              |  |
|--------------|--|
| DATE         |  |
| BY           |  |
| SURVEYED     |  |
| PLOTTED      |  |
| TEMPLATE     |  |
| AREAS        |  |
| CHECKED      |  |
| FINAL SURVEY |  |
| NOTE BOOK    |  |
| NO.          |  |

|                 |  |
|-----------------|--|
| DATE            |  |
| BY              |  |
| SURVEYED        |  |
| PLOTTED         |  |
| TEMPLATE        |  |
| AREAS           |  |
| CHECKED         |  |
| ORIGINAL SURVEY |  |
| NOTE BOOK       |  |
| NO.             |  |

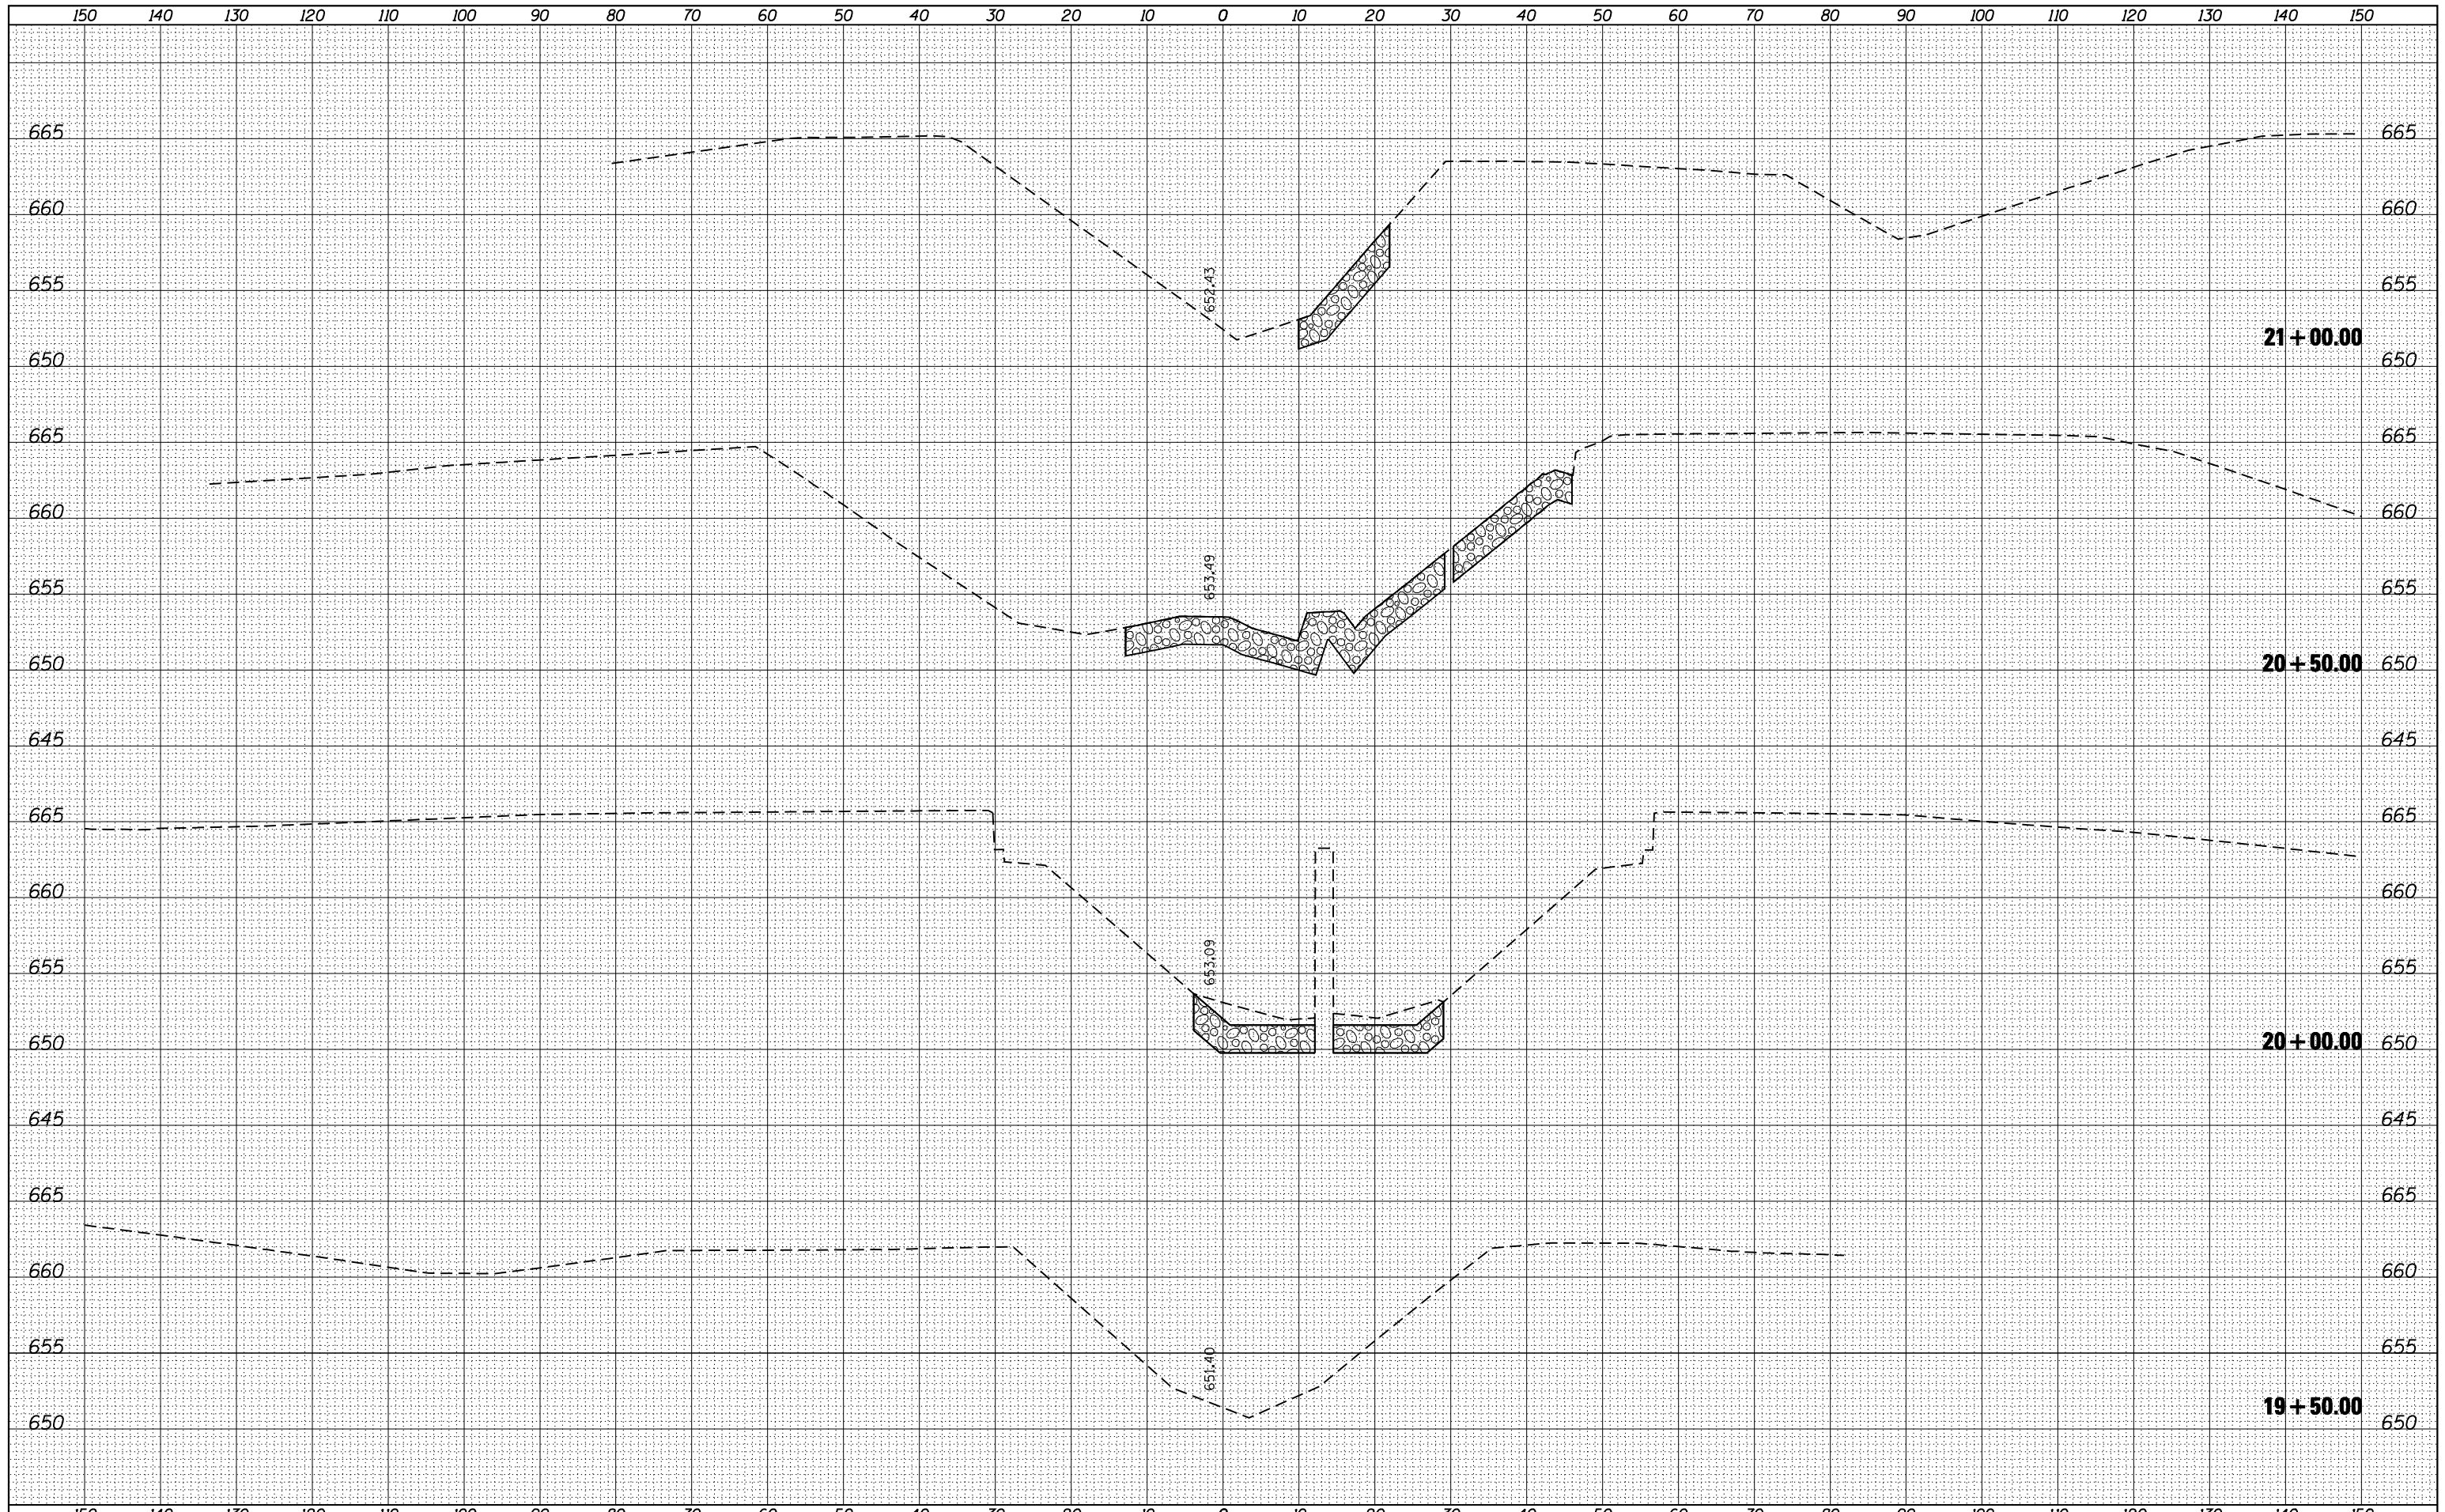

FILE NAME = ...\\d570615-xs-xssht-stream.dgn  
 CB PROJECT NO

|                               |            |            |
|-------------------------------|------------|------------|
| USER NAME = CFC...            | DESIGNED - | REVISIED - |
| PLOT SCALE = 20.000000' / IN. | DRAWN -    | REVISIED - |
| PLOT DATE = 6/14/2011         | CHECKED -  | REVISIED - |
|                               | DATE - / / | REVISIED - |

**STATE OF ILLINOIS  
 DEPARTMENT OF TRANSPORTATION**

**CROSS SECTIONS - STREAM  
 SN 092-0171**  
 SCALE: SHEET NO. 1 OF 2 SHEETS STA. 19+50.00 TO STA. 21+00.00

|                    |         |           |                           |           |
|--------------------|---------|-----------|---------------------------|-----------|
| F.A.P. RTE.        | SECTION | COUNTY    | TOTAL SHEETS              | SHEET NO. |
| 840                | 120BR-1 | VERMILION | 44                        | 43        |
| CONTRACT NO. 70615 |         |           | ILLINOIS FED. AID PROJECT |           |