
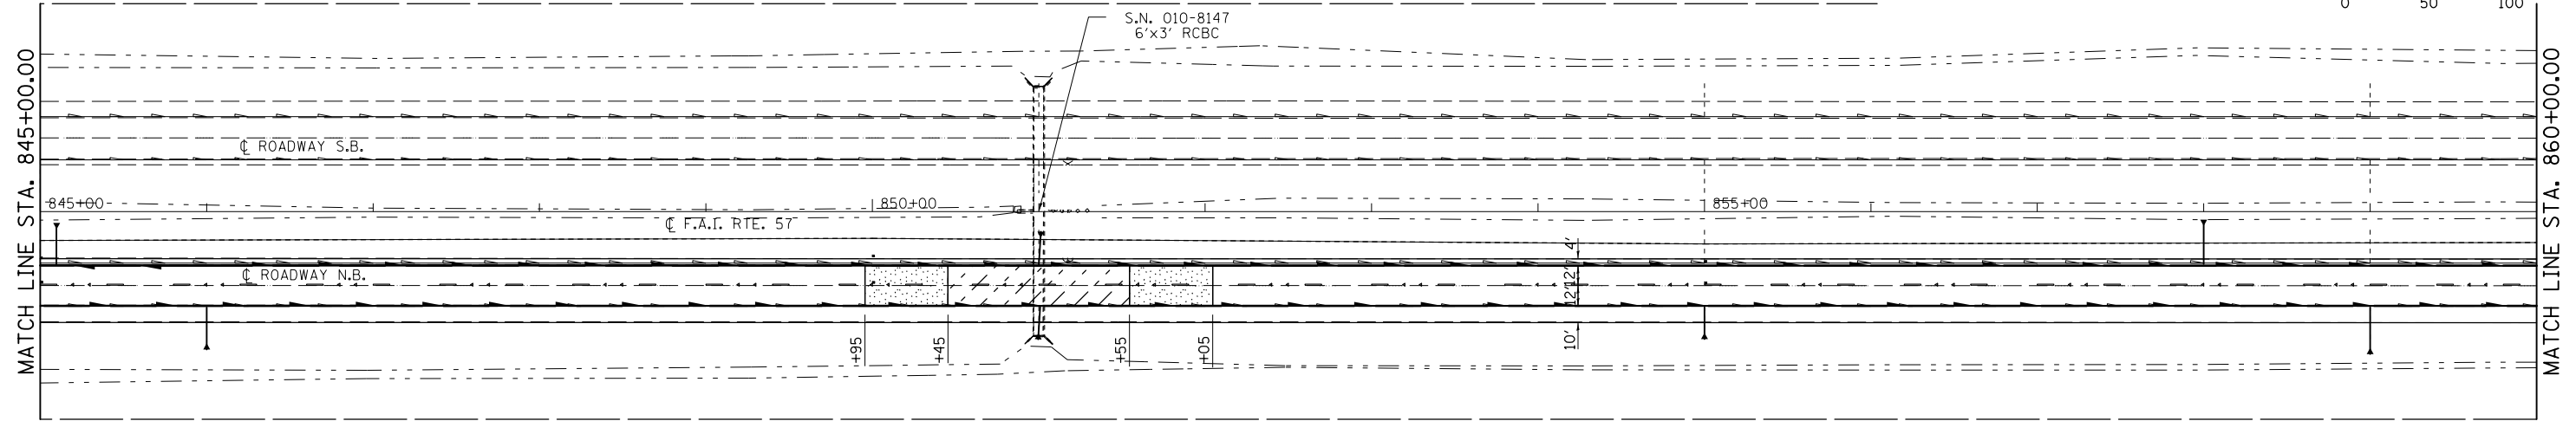


SEC. 7 - T 20 N - R 9 E - 3RD PM


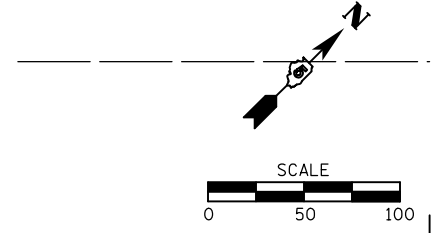


**LEGEND**

	PAVEMENT CRACKED & SEATED RUBBLIZATION TRANSITION
	HMA SURFACE REMOVAL - BUTT JOINT
	RUBBLIZATION OMISSION
	PAVEMENT REMOVAL

SEC. 7 - T 20 N - R 9 E - 3RD PM

SEC. 8 - T 20 N - R 9 E - 3RD PM

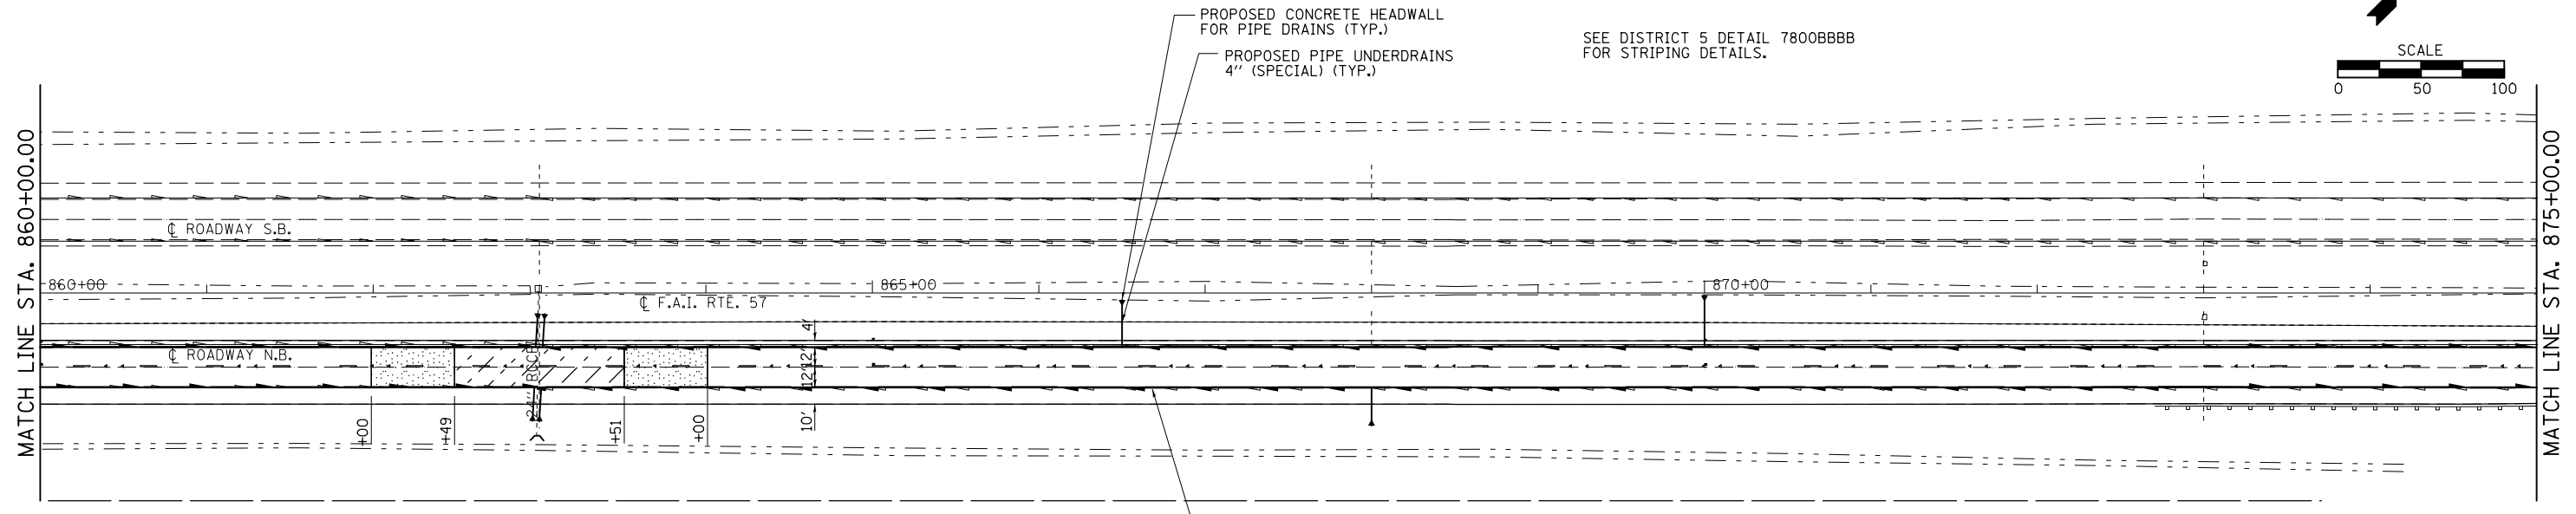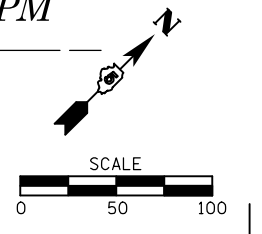

PROPOSED CONCRETE HEADWALL FOR PIPE DRAINS (TYP.)

PROPOSED PIPE UNDERDRAINS 4" (SPECIAL) (TYP.)

SEE DISTRICT 5 DETAIL 7800BBBB FOR STRIPING DETAILS.

PROPOSED PIPE UNDERDRAINS, 4"

FILE NAME =	USER NAME = keysrb	DESIGNED -	REVISED -
et:\pw\work\p\d0t\keysrb\d0158448\05707	6-sht-plan.dgn	DRAWN -	REVISED -
	PLOT SCALE = 100.0000' / in.	CHECKED -	REVISED -
	PLOT DATE = 11/13/2012	DATE -	REVISED -

**STATE OF ILLINOIS  
DEPARTMENT OF TRANSPORTATION**

**PLAN SHEETS F.A.I. 57**

SCALE: SHEET NO. 8 OF 10 SHEETS STA. 845+00 TO STA. 875+00

F.A.I. RTE.	SECTION	COUNTY	TOTAL SHEETS	SHEET NO.
57	(10-34, 10-35)RS-2(NB)	CHAMPAIGN	53	30
CONTRACT NO. 70716			ILLINOIS FED. AID PROJECT	