



BUTT JOINT DETAIL

PASSING LANE SHOULDER TRANSITION

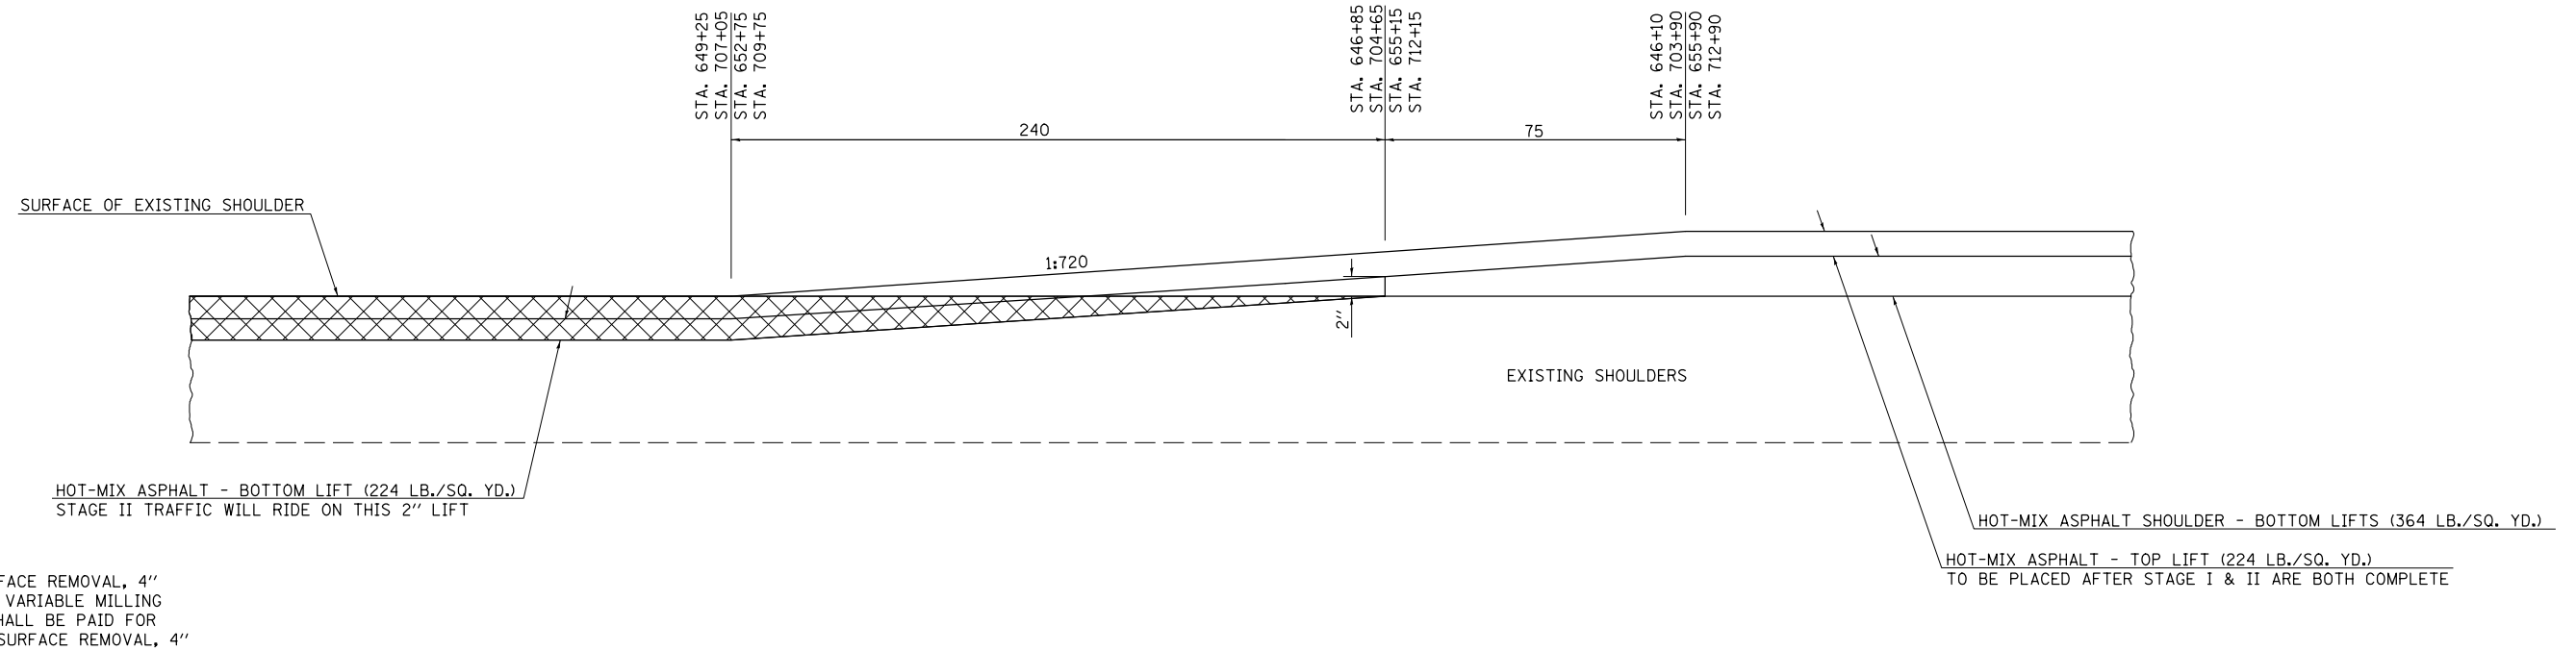

BUTT JOINT DETAIL

DRIVING LANE SHOULDER TRANSITION

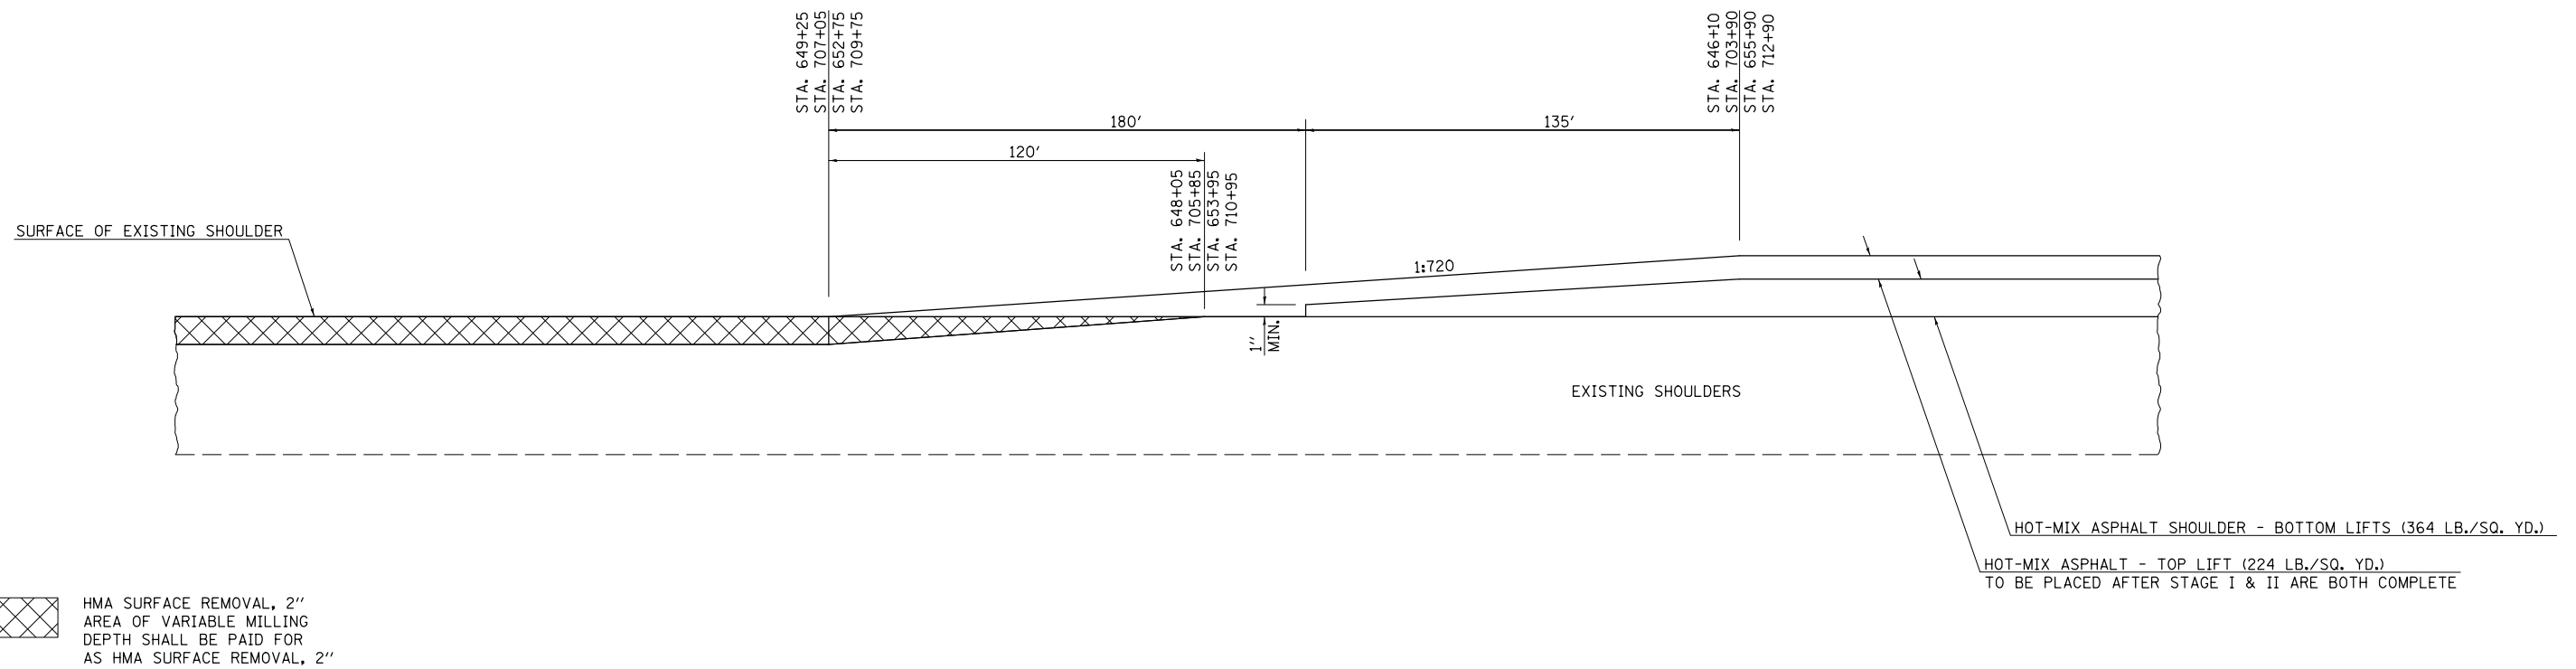

FILE NAME =	USER NAME = keysrb	DESIGNED -	REVISED -	STATE OF ILLINOIS DEPARTMENT OF TRANSPORTATION	BUTT JOINT DETAILS			F.A.I. RTE.	SECTION	COUNTY	TOTAL SHEETS	SHEET NO.
ci:\pwork\pwork\dot\keysrb\0158448\05707	6-sht-details.dgn	DRAWN -	REVISED -					57	(10-34, 10-35)RS-2(NB)	CHAMPAIGN	53	36
	PLOT SCALE = 40.0000' / in.	CHECKED -	REVISED -		CONTRACT NO. 70716			ILLINOIS FED. AID PROJECT				
	PLOT DATE = 11/13/2012	DATE -	REVISED -		SCALE:	SHEET NO. 2 OF 2 SHEETS	STA.	TO STA.				