
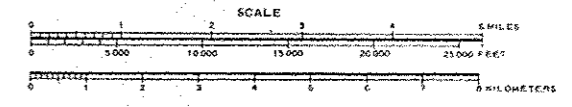


# LOCATION MAP #3

## F.A.I. ROUTE 55 (I-55) FROM LOGAN CO. LINE TO I-74 AT BLOOMINGTON

### MCLEAN COUNTY / RURAL - URBAN 4-LANE

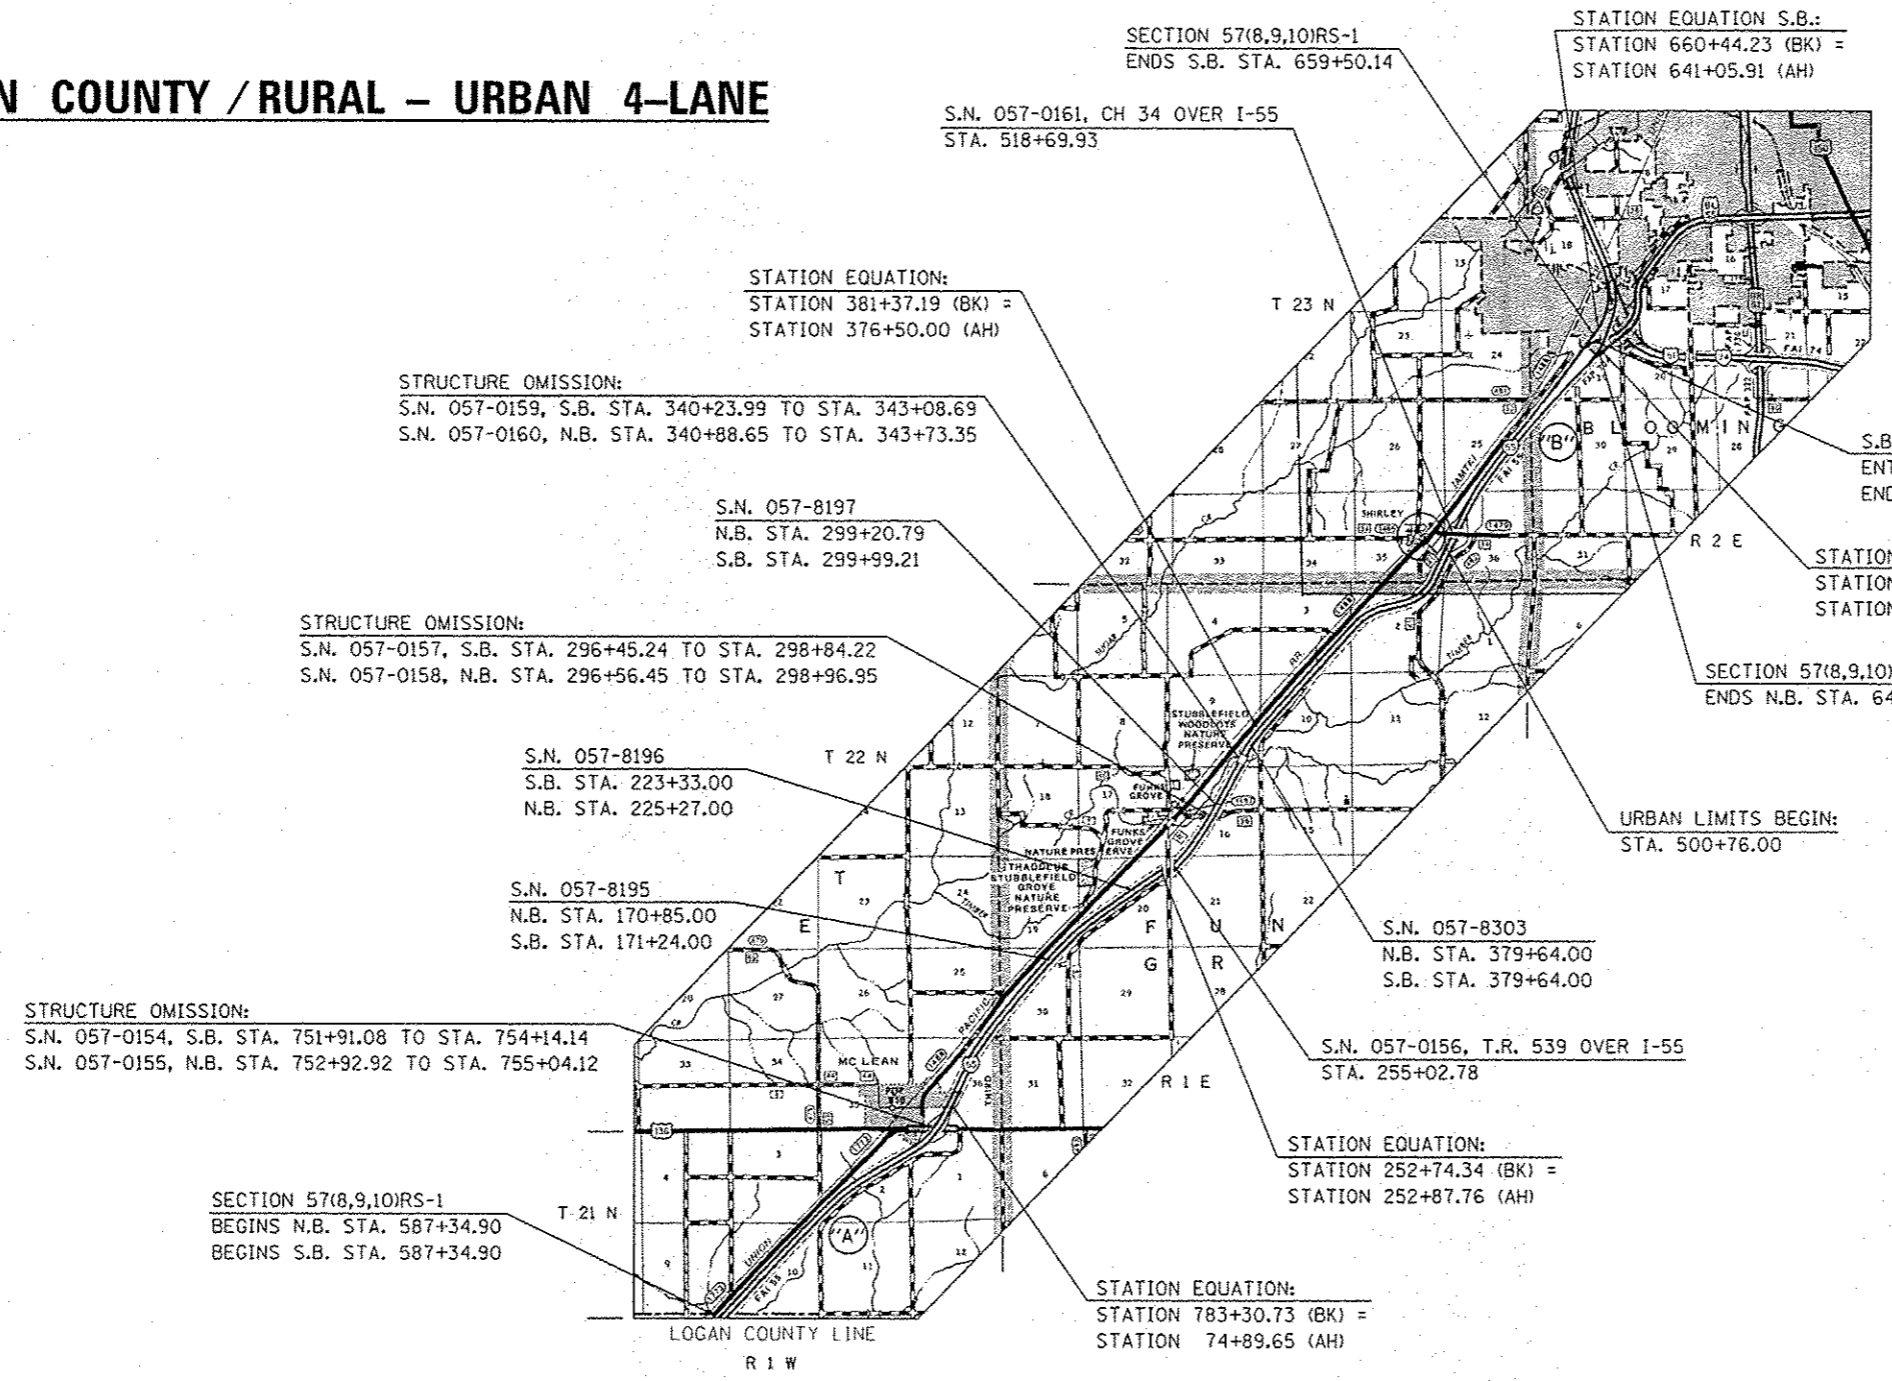

STATION EQUATION:  
STATION 381+37.19 (BK) =  
STATION 376+50.00 (AH)

STRUCTURE OMISSION:  
S.N. 057-0159, S.B. STA. 340+23.99 TO STA. 343+08.69  
S.N. 057-0160, N.B. STA. 340+88.65 TO STA. 343+73.35

S.N. 057-8197  
N.B. STA. 299+20.79  
S.B. STA. 299+99.21

STRUCTURE OMISSION:  
S.N. 057-0157, S.B. STA. 296+45.24 TO STA. 298+84.22  
S.N. 057-0158, N.B. STA. 296+56.45 TO STA. 298+96.95

S.N. 057-8196  
S.B. STA. 223+33.00  
N.B. STA. 225+27.00

S.N. 057-8195  
N.B. STA. 170+85.00  
S.B. STA. 171+24.00

STRUCTURE OMISSION:  
S.N. 057-0154, S.B. STA. 751+91.08 TO STA. 754+14.14  
S.N. 057-0155, N.B. STA. 752+92.92 TO STA. 755+04.12

SECTION 57(8,9,10)RS-1  
BEGINS N.B. STA. 587+34.90  
BEGINS S.B. STA. 587+34.90

S.N. 057-0161, CH 34 OVER I-55  
STA. 518+69.93

SECTION 57(8,9,10)RS-1  
ENDS S.B. STA. 659+50.14

STATION EQUATION S.B.:  
STATION 660+44.23 (BK) =  
STATION 641+05.91 (AH)

S.B. VETERANS PARKWAY  
ENTRANCE RAMP TO I-55  
ENDS STA. 648+11.82

STATION EQUATION N.B.:  
STATION 647+61.00 (BK) =  
STATION 83+99.69 (AH)

SECTION 57(8,9,10)RS-1  
ENDS N.B. STA. 647+48.69

URBAN LIMITS BEGIN:  
STA. 500+76.00

S.N. 057-8303  
N.B. STA. 379+64.00  
S.B. STA. 379+64.00

S.N. 057-0156, T.R. 539 OVER I-55  
STA. 255+02.78

STATION EQUATION:  
STATION 252+74.34 (BK) =  
STATION 252+87.76 (AH)

STATION EQUATION:  
STATION 783+30.73 (BK) =  
STATION 74+89.65 (AH)

LOCATION	
3A: RURAL	STATION 587+34.90 TO STATION 500+76.00
3B: URBAN	STATION 500+76.00 TO STATION 659+50.14

TOWNSHIP:  
MOUNT HOPE, FUNK'S GROVE,  
DALE, BLOOMINGTON

TRAFFIC DATA LOCATIONS				
F.A.I. ROUTE 55				
LEG "A"	=	LOGAN COUNTY LINE TO US 136	=	20,400
LEG "B"	=	US 136 TO FAU 6434 (SHIRLEY)	=	23,000
LEG "C"	=	FAU 6434 (SHIRLEY TO JUST SOUTH OF I-74)	=	22,500

TOTAL LENGTH OF LOCATION 3 = 77,328.64 FEET = 14.646 MILES  
NET LENGTH OF LOCATION 3 = 76,592.24 FEET = 14.506 MILES  
(NOTE: LENGTHS ARE CALCULATED ALONG NORTHBOUND LANE)

FILE NAME: c:\pwork\pwork\piersonbr\d0333862\0570981-ah-loc.maps.dgn	USER NAME: piersonbr	DESIGNED: -	REVISED: -	STATE OF ILLINOIS DEPARTMENT OF TRANSPORTATION	LOCATION MAP #3 - F.A.I. ROUTE 55	F.A. RTE.:	SECTION:	COUNTY:	TOTAL SHEETS:	SHEET NO.:		
PLGT SCALE: 40.0000 / 1 in.	PLGT DATE: 2/1/2013	DRAWN: -	REVISED: -			SCALE: N/A	SHEET NO. 1 OF 1 SHEETS	VAR:	*	MCLEAN	26	6
		CHECKED: -	REVISED: -			STA.:	TO STA.:	*05 CRACK & JOINT SEAL 2013-1		CONTRACT NO. 70981		
		DATE: -	REVISED: -					ILLINOIS FED. AID PROJECT				