


1 EXISTING TYPICAL CROSS SECTION

F.A.I. ROUTE 55 NORTHBOUND

LOCATION #4

STATION 114+64.00 TO STATION 117+48.72 ②

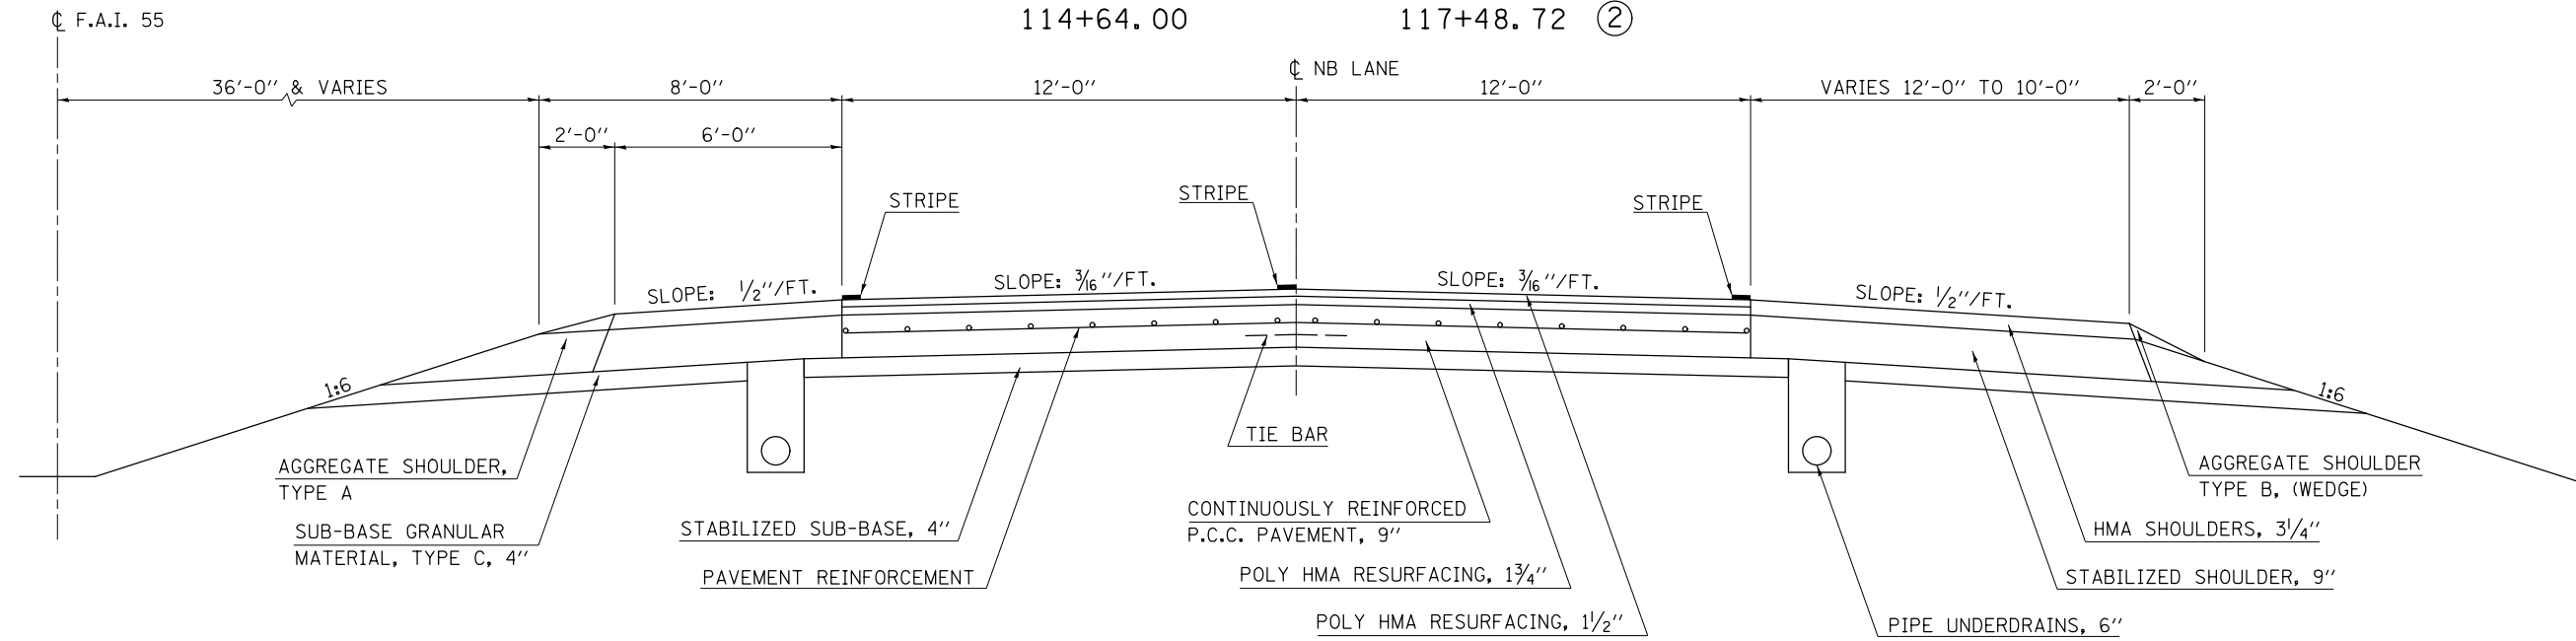


2 EXISTING TYPICAL CROSS SECTION

F.A.I. ROUTE 55 NORTHBOUND

LOCATION #4

STATION ① 117+48.72 TO STATION 625+10.00

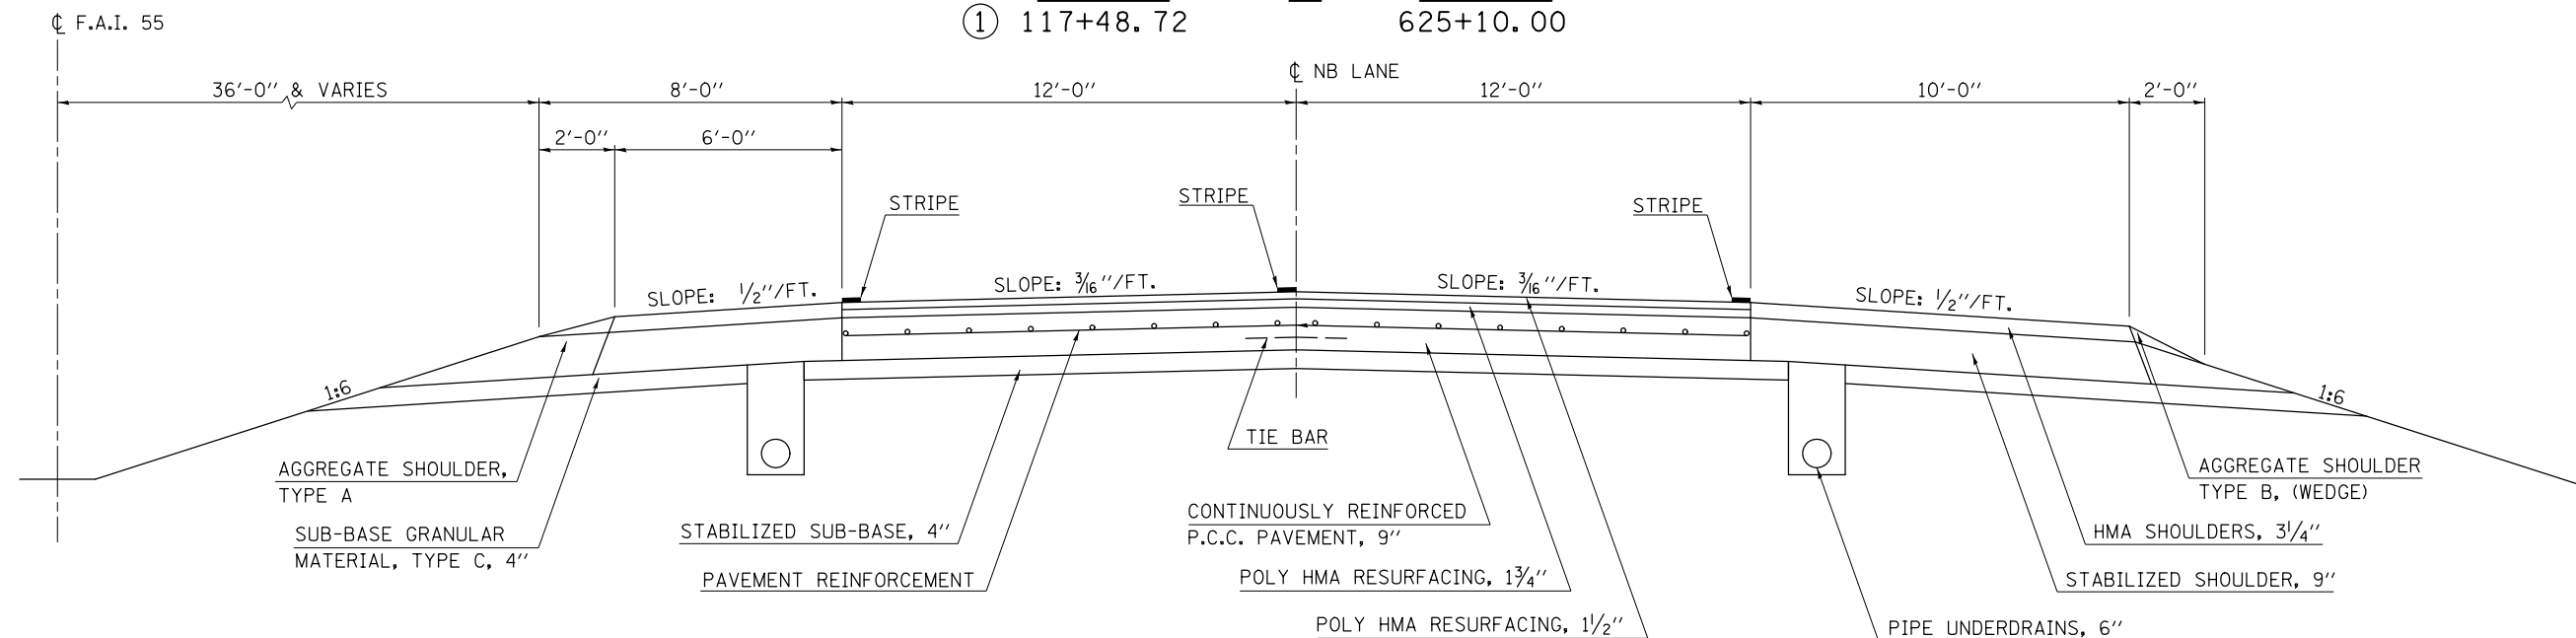

STRUCTURE OMISSIONS
 STATION 322+29.14 TO STATION 324+20.42; S. N. 057-0164
 STATION 586+62.13 TO STATION 590+12.86; S. N. 057-0167
 STATION 607+07.74 TO STATION 609+99.07; S. N. 057-0170

FILE NAME =	USER NAME = ppersonbr	DESIGNED -	REVISED -	STATE OF ILLINOIS DEPARTMENT OF TRANSPORTATION	EXISTING TYPICAL CROSS SECTIONS LOCATION #4	F.A. RTE.	SECTION	COUNTY	TOTAL SHEETS	SHEET NO.
et:\pwork\pwork\personbr\d0333862\05	0981-sh1-Typicals.dgn	DRAWN -	REVISED -			VAR.		MCLEAN	26	16
	PLOT SCALE = 40.0000' / in.	CHECKED -	REVISED -			• D5 CRACK & JOINT SEAL 2013-1		CONTRACT NO. 70981		
MODELNAME	PLOT DATE = 2/1/2013	DATE -	REVISED -			SCALE:	SHEET 1 OF 2 SHEETS	STA.	TO STA.	ILLINOIS FED. AID PROJECT