
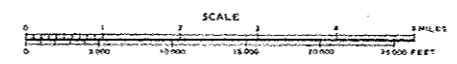


LOCATION NO. 1 - F.A.I. 57 (I-57)

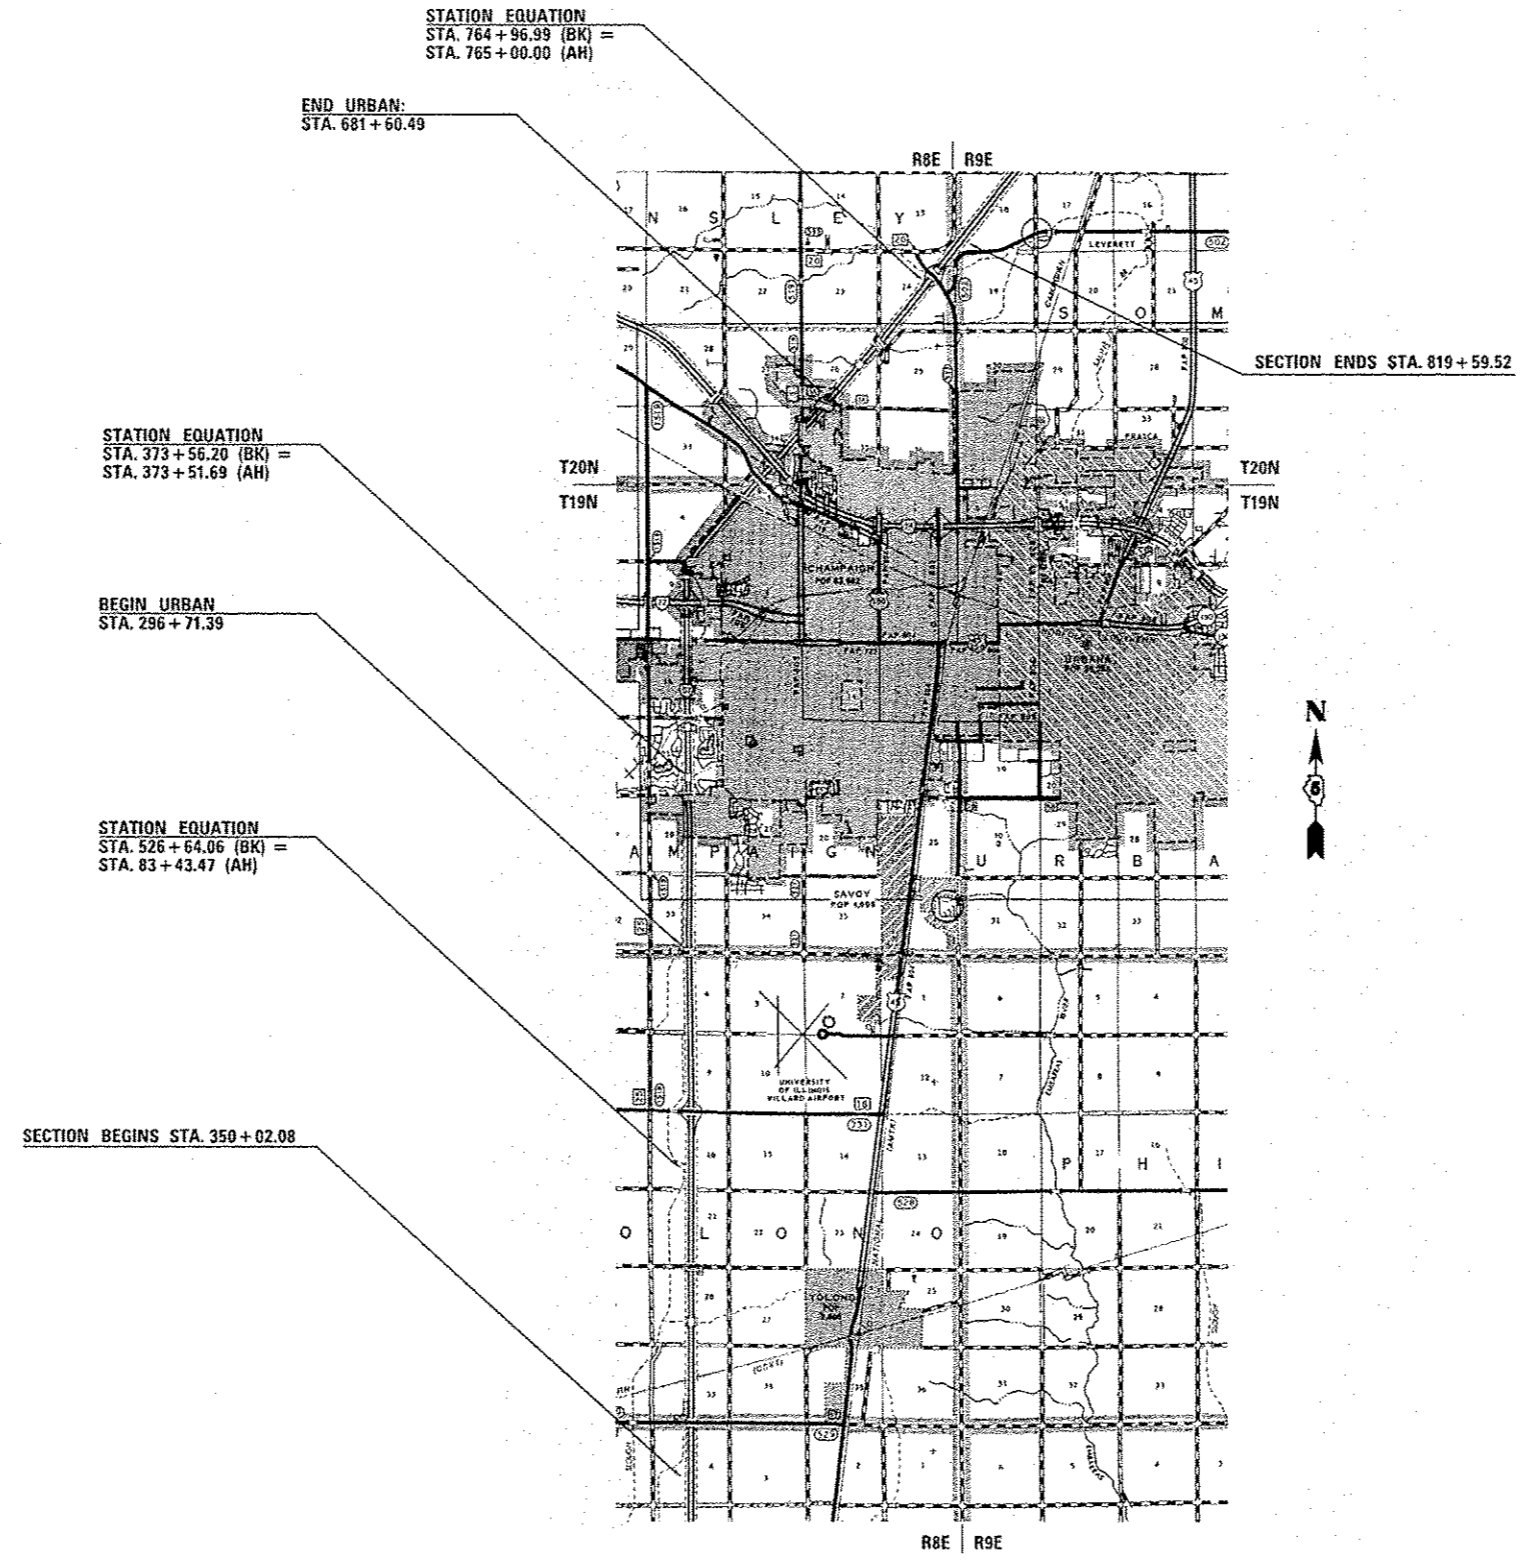

• CHAMPAIGN & VERMILION

FILE NAME :	USER NAME : qoombassf	DESIGNED -	REVISED -
ct:\p\work\p\dos\qoombassf\d032950\1\0986.sht-cover.dgn	0986.sht-cover.dgn	DRAWN -	REVISED -
	PLOT SCALE : 48.0000 ' / 1" =	CHECKED -	REVISED -
	PLOT DATE : 1/31/2013	DATE -	REVISED -

STATE OF ILLINOIS  
DEPARTMENT OF TRANSPORTATION

LOCATION MAP

SCALE: SHEET OF SHEETS STA. TO STA.

F.A.I. RTE.	SECTION	COUNTY	TOTAL SHEETS	SHEET NO.
57&74	DS PATCHING 2013-5	•	24	2
CONTRACT NO. 70986				
ILLINOIS FED. AID PROJECT				