


EXISTING TYPICAL SECTION ⑨

NORTHBOUND LANES

LOCATION #1

STATION I/O STATION
 ⑦ 637+33.00 904+97.02

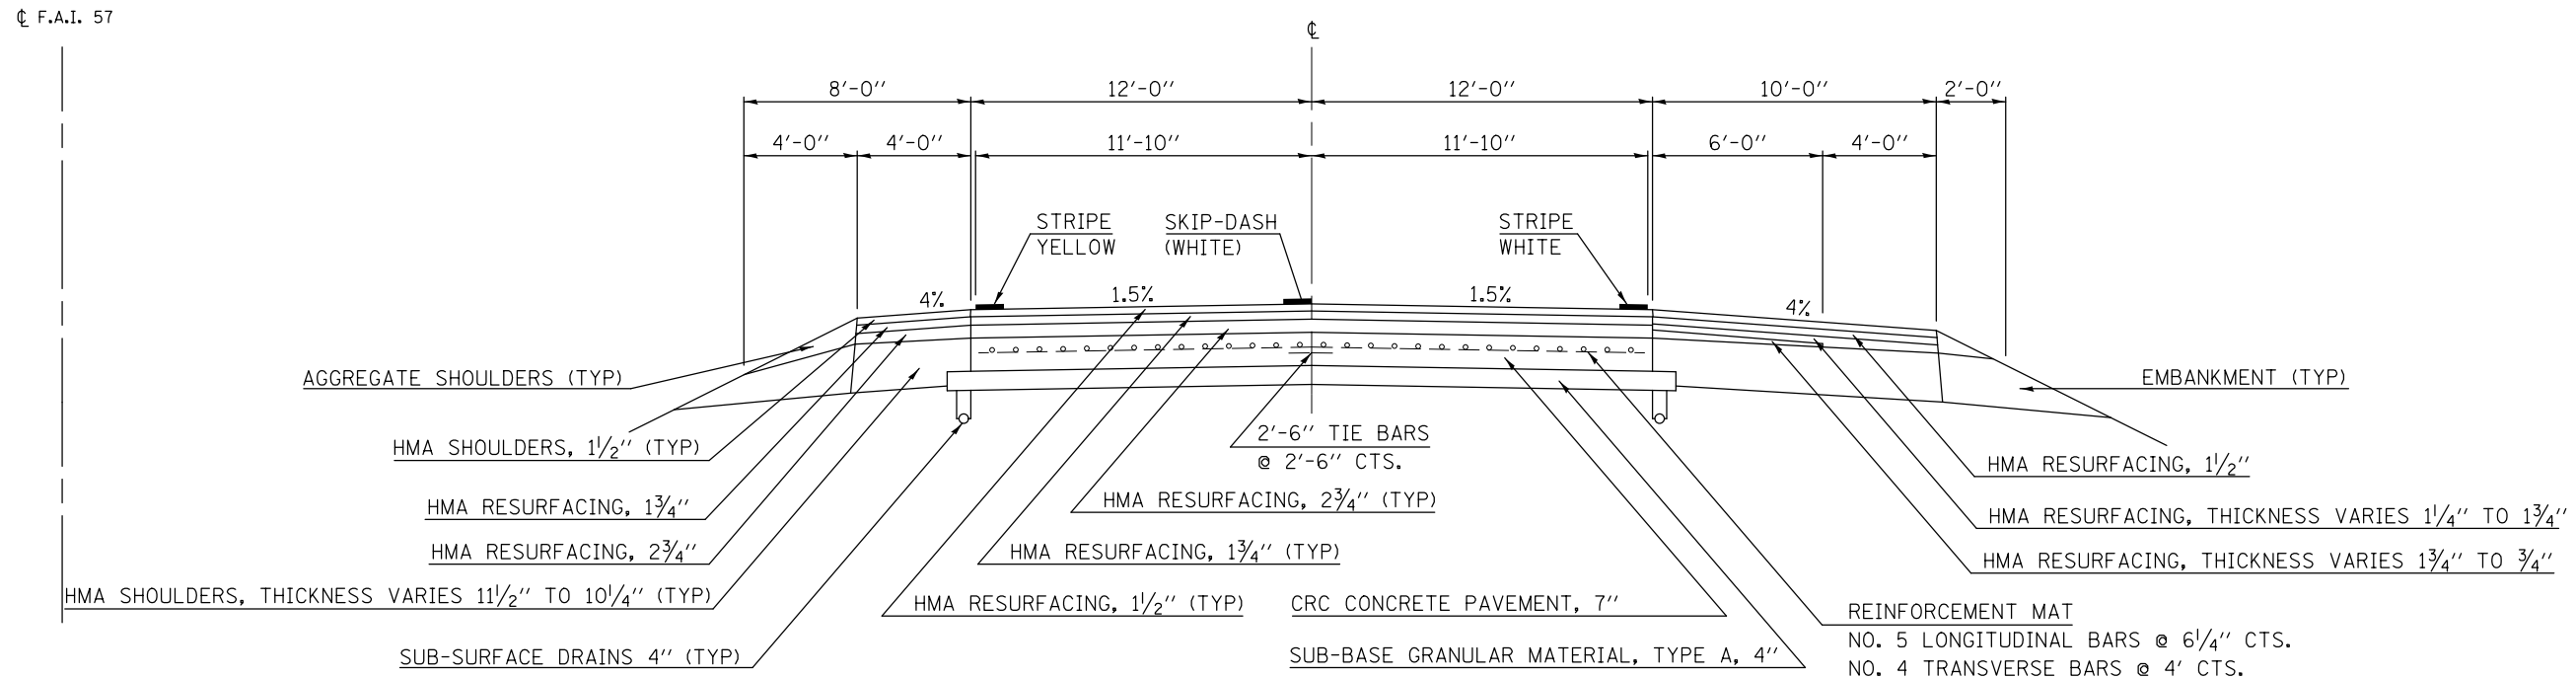


EXISTING TYPICAL SECTION ⑩

SOUTHBOUND LANES

LOCATION #1

STATION I/O STATION
 ⑧ 637+33.00 921+21.03

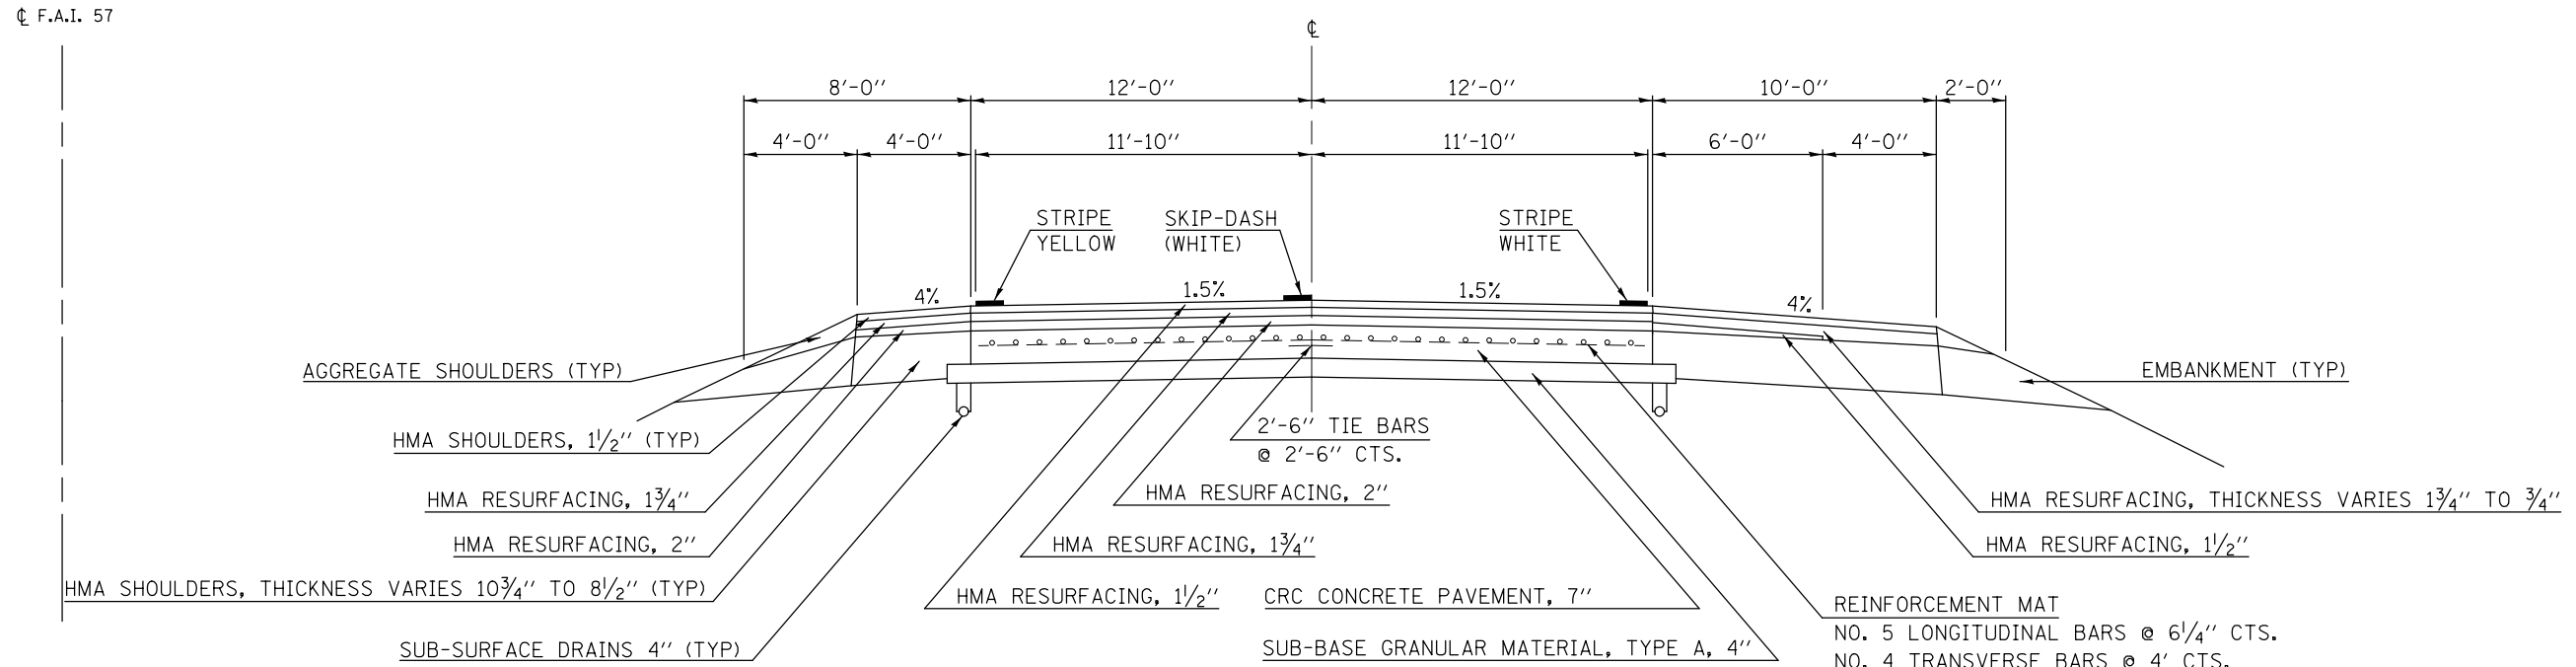

FILE NAME =	USER NAME = coombessf	DESIGNED -	REVISED -
ct:\pwork\pwork\coombessf\d0329584\0570986-sh-typicals.dgn		DRAWN -	REVISED -
		CHECKED -	REVISED -
		DATE -	REVISED -

STATE OF ILLINOIS
DEPARTMENT OF TRANSPORTATION

TYPICAL CROSS SECTIONS	
SCALE:	SHEET OF SHEETS STA. TO STA.

F.A.I. RTE.	SECTION	COUNTY	TOTAL SHEETS	SHEET NO.
57&74	D5 PATCHING 2013-5		24	13
CONTRACT NO. 70986			ILLINOIS FED. AID PROJECT	

• CHAMPAIGN & VERMILION