


LOCATION #3

EXISTING TYPICAL SECTION 15


STATION TO STATION
 14 1720+00.00 TO 1908+00.00 16

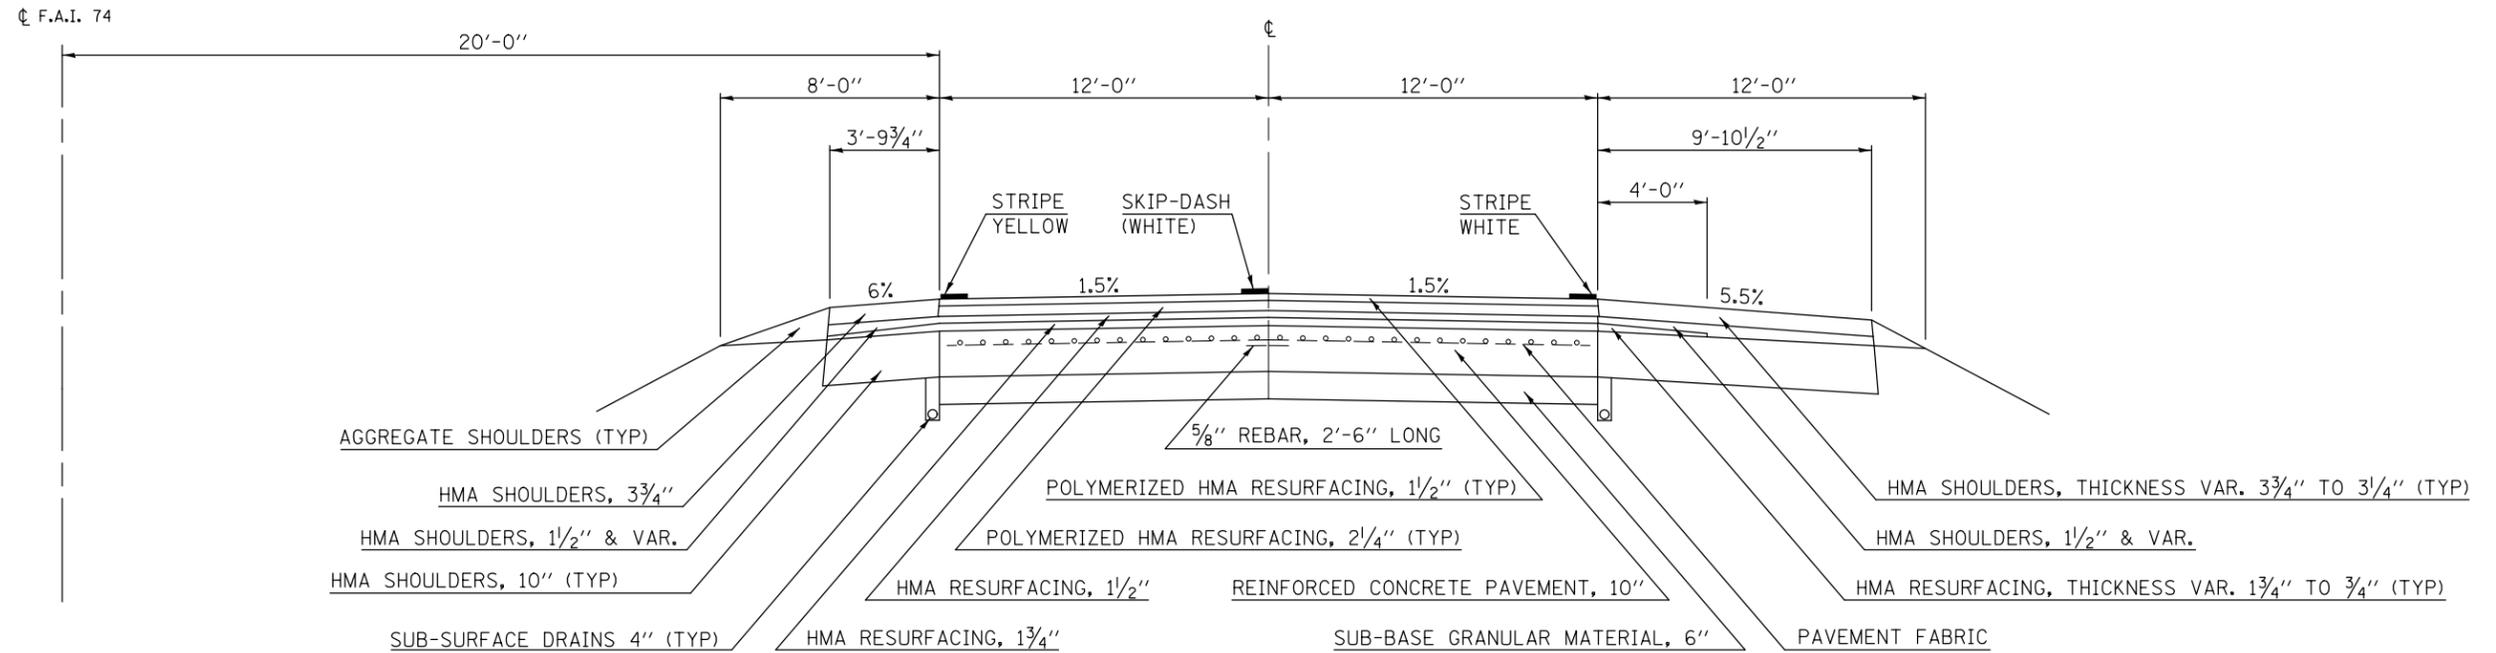

LOCATION #3

EXISTING TYPICAL SECTION 16

STATION TO STATION
 15 1908+00.00 TO 1951+50.00

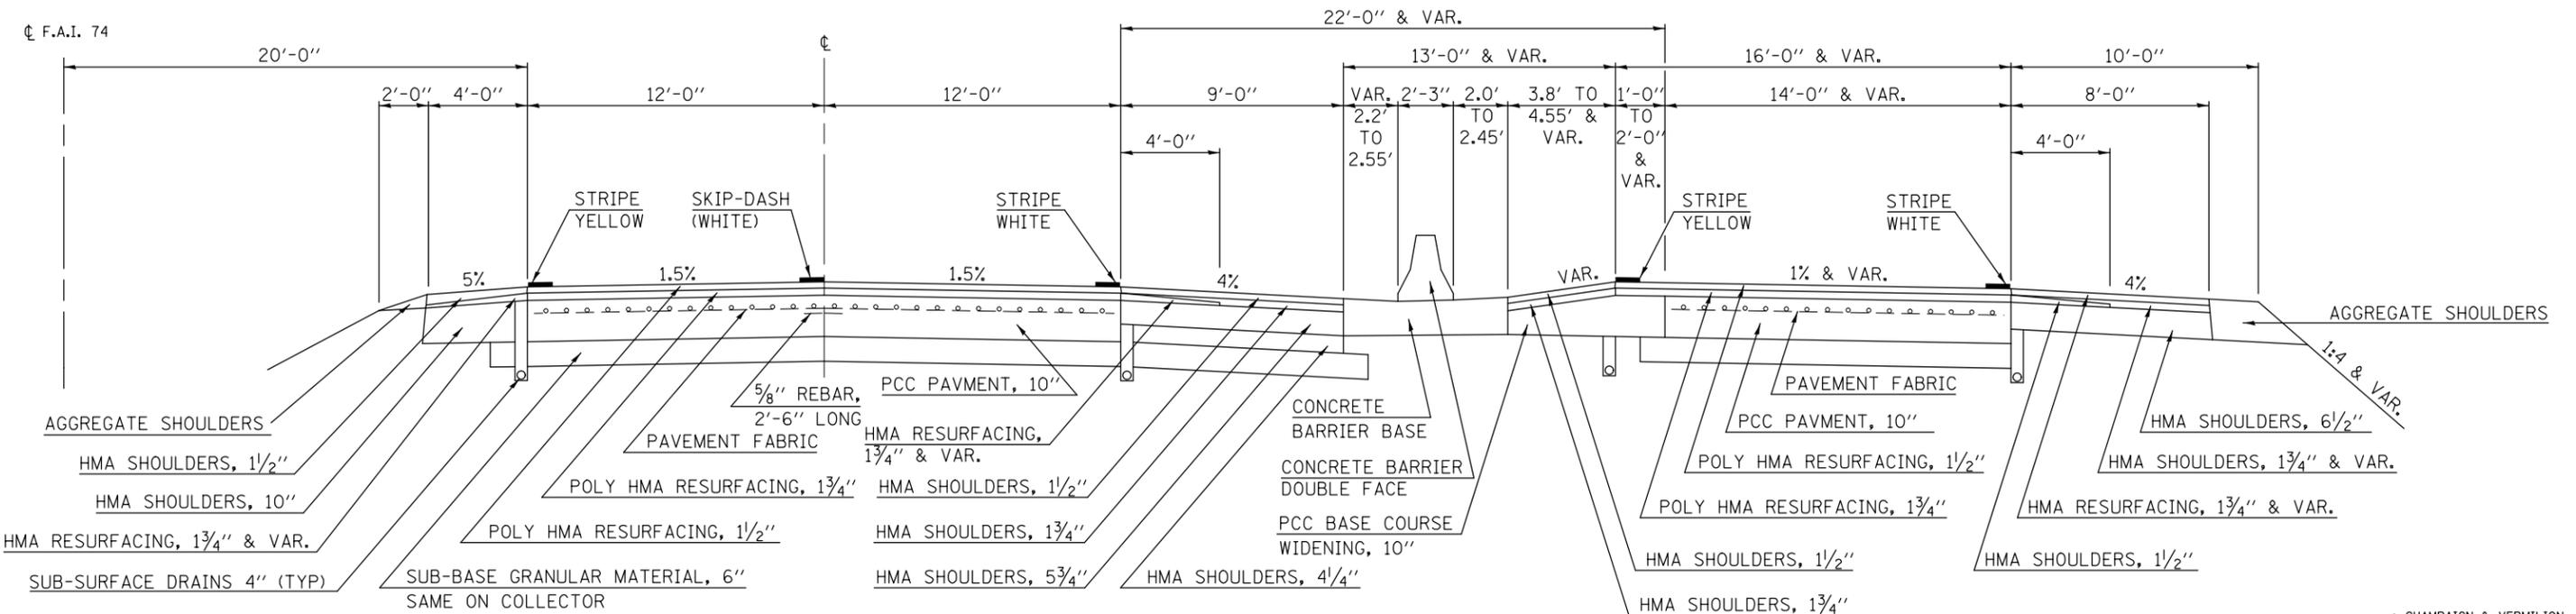

FILE NAME =	USER NAME = coombessf	DESIGNED -	REVISED -
ct:\pw\work\p\dot\coombessf\d0329584\0570986-sh-t-typicals.dgn		DRAWN -	REVISED -
		CHECKED -	REVISED -
MODELNAME	PLOT DATE = 1/31/2013	DATE -	REVISED -

STATE OF ILLINOIS
 DEPARTMENT OF TRANSPORTATION

TYPICAL CROSS SECTIONS

SCALE: SHEET OF SHEETS STA. TO STA.

F.A.I. RTE.	SECTION	COUNTY	TOTAL SHEETS	SHEET NO.
57&74	D5 PATCHING 2013-5		24	16
CONTRACT NO. 70986				
ILLINOIS FED. AID PROJECT				

• CHAMPAIGN & VERMILION