
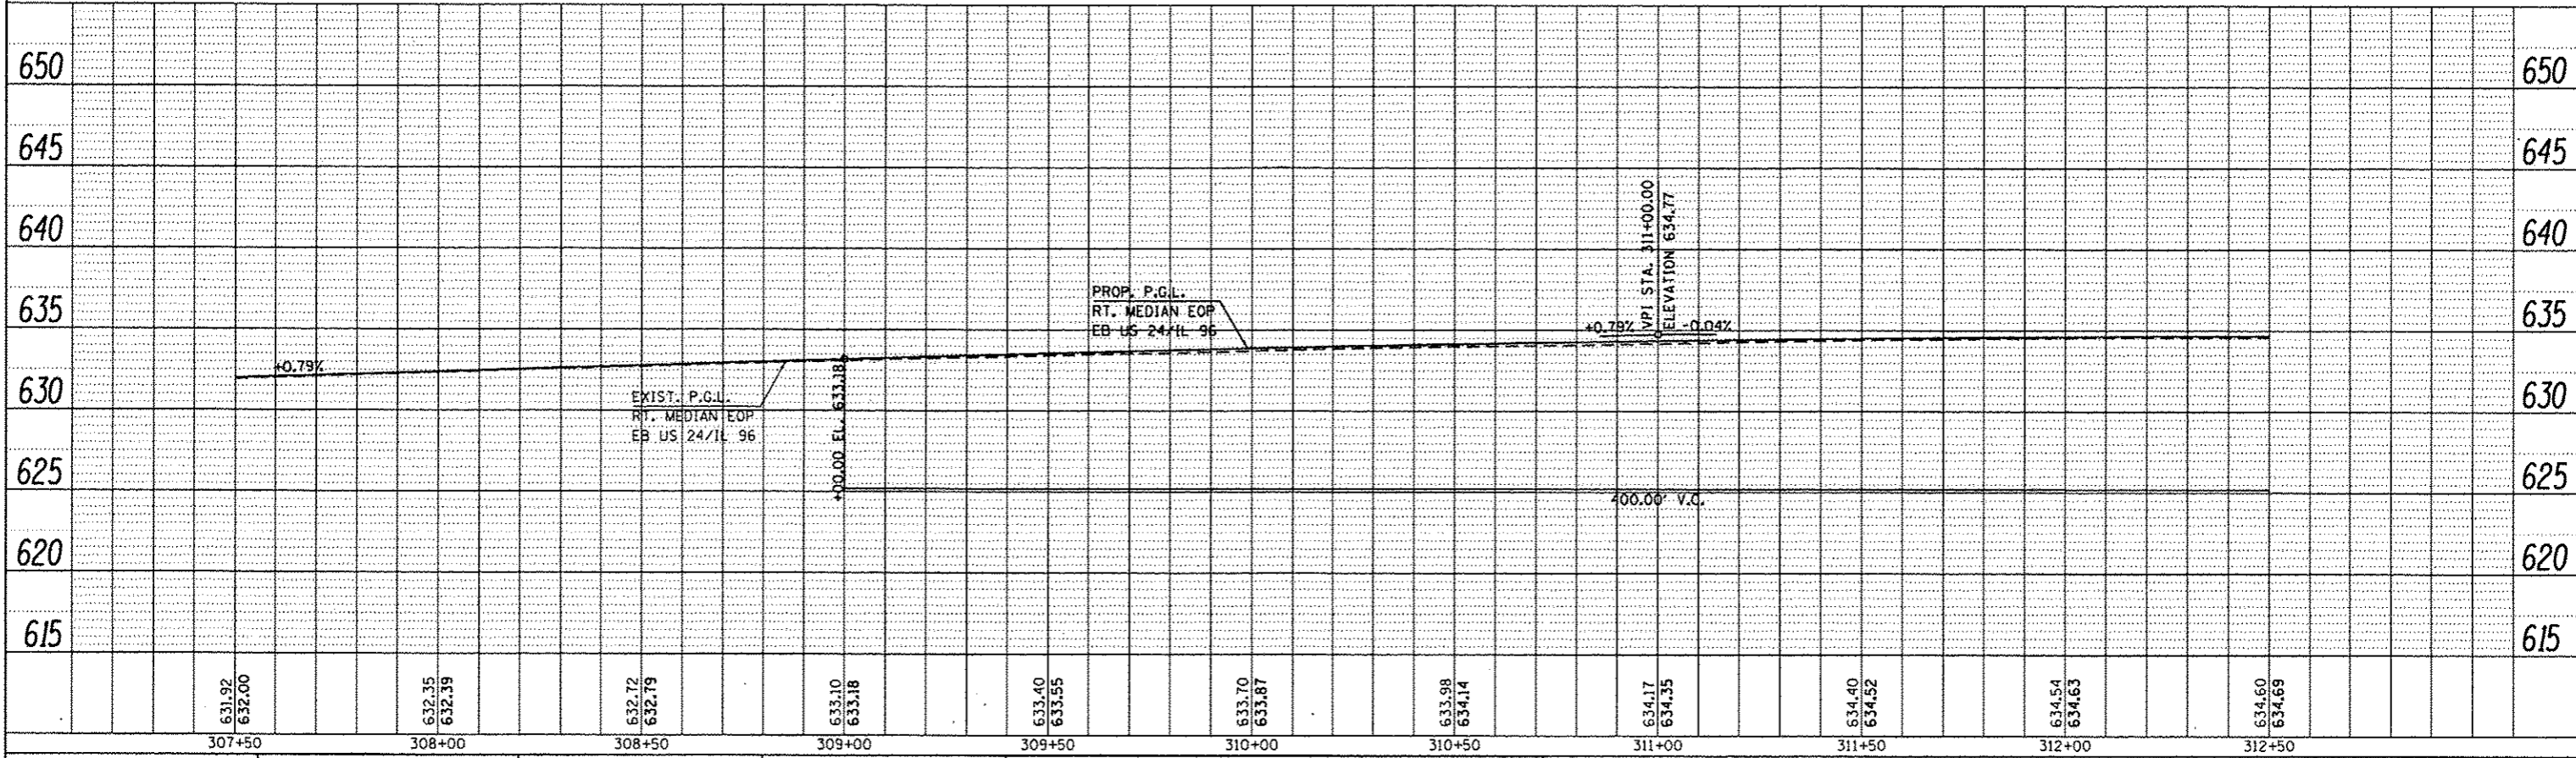


PLAN	DATE
NO.	
BY	
DATE	
REVISIONS	
1	
2	
PROFILE	DATE
NO.	
BY	
DATE	
REVISIONS	
1	
2	
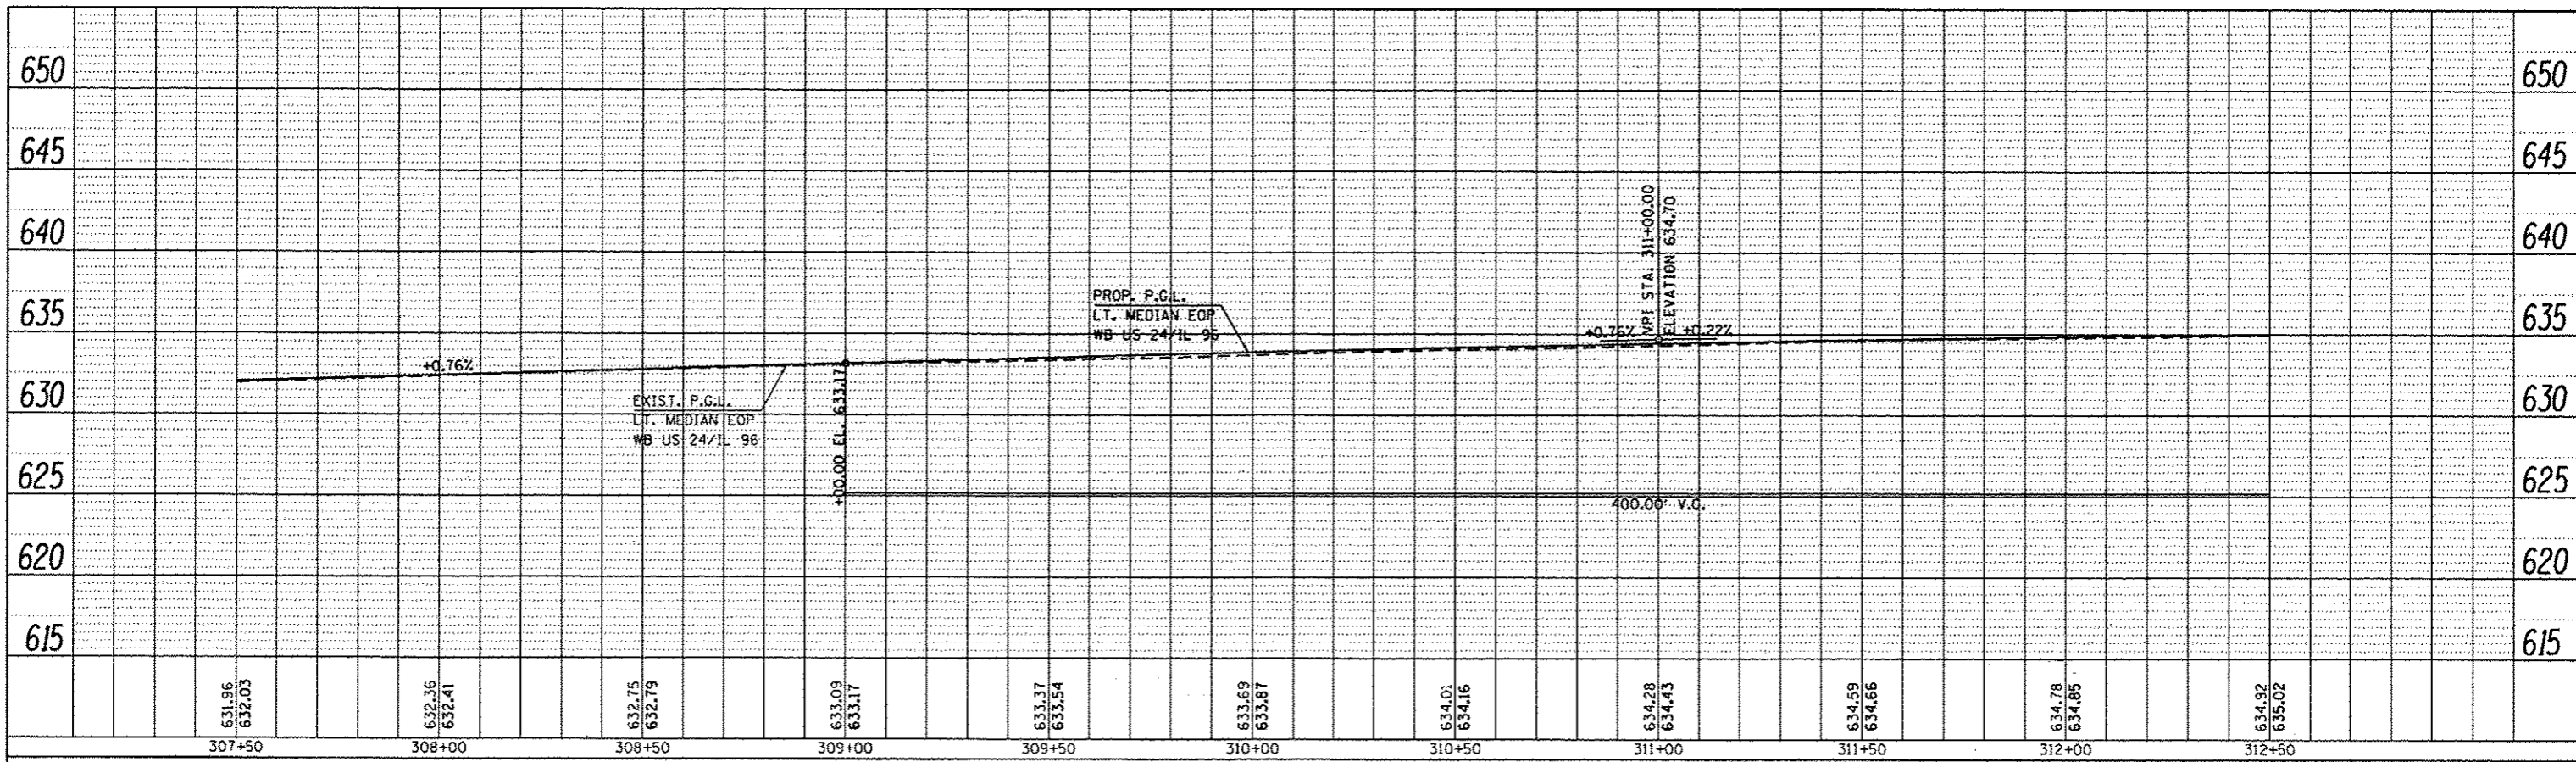

FILE NAME: c:\p-work\p\idost\sparkg\1d8259638\PLANing.dgn	USER NAME: sparkg	DESIGNED: -	REVISED: -	STATE OF ILLINOIS DEPARTMENT OF TRANSPORTATION	PROFILE SHEET	F.A.P. RTE.	SECTION	COUNTY	TOTAL SHEETS	SHEET NO.
PLOT SCALE: 48,0000 / in.	CHECKED: -	REVISED: -	(11N,TS-2RS-5&(7)RS-3			ADAMS	64			
PLOT DATE: Dec-14-2012 03:45:23PM	DATE: -	REVISED: -	CONTRACT NO.			72E31				
Default			ILLINOIS FED. AID PROJECT							