


DATE	
BY	
NO.	
ORIGINAL SURVEY	
SAVED SURVEY	
PLOTTED	
TEMPLATE	
NOTE BOOK	
AREAS CHECKED	

DATE	
BY	
NO.	
ORIGINAL SURVEY	
SAVED SURVEY	
PLOTTED	
TEMPLATE	
NOTE BOOK	
AREAS CHECKED	

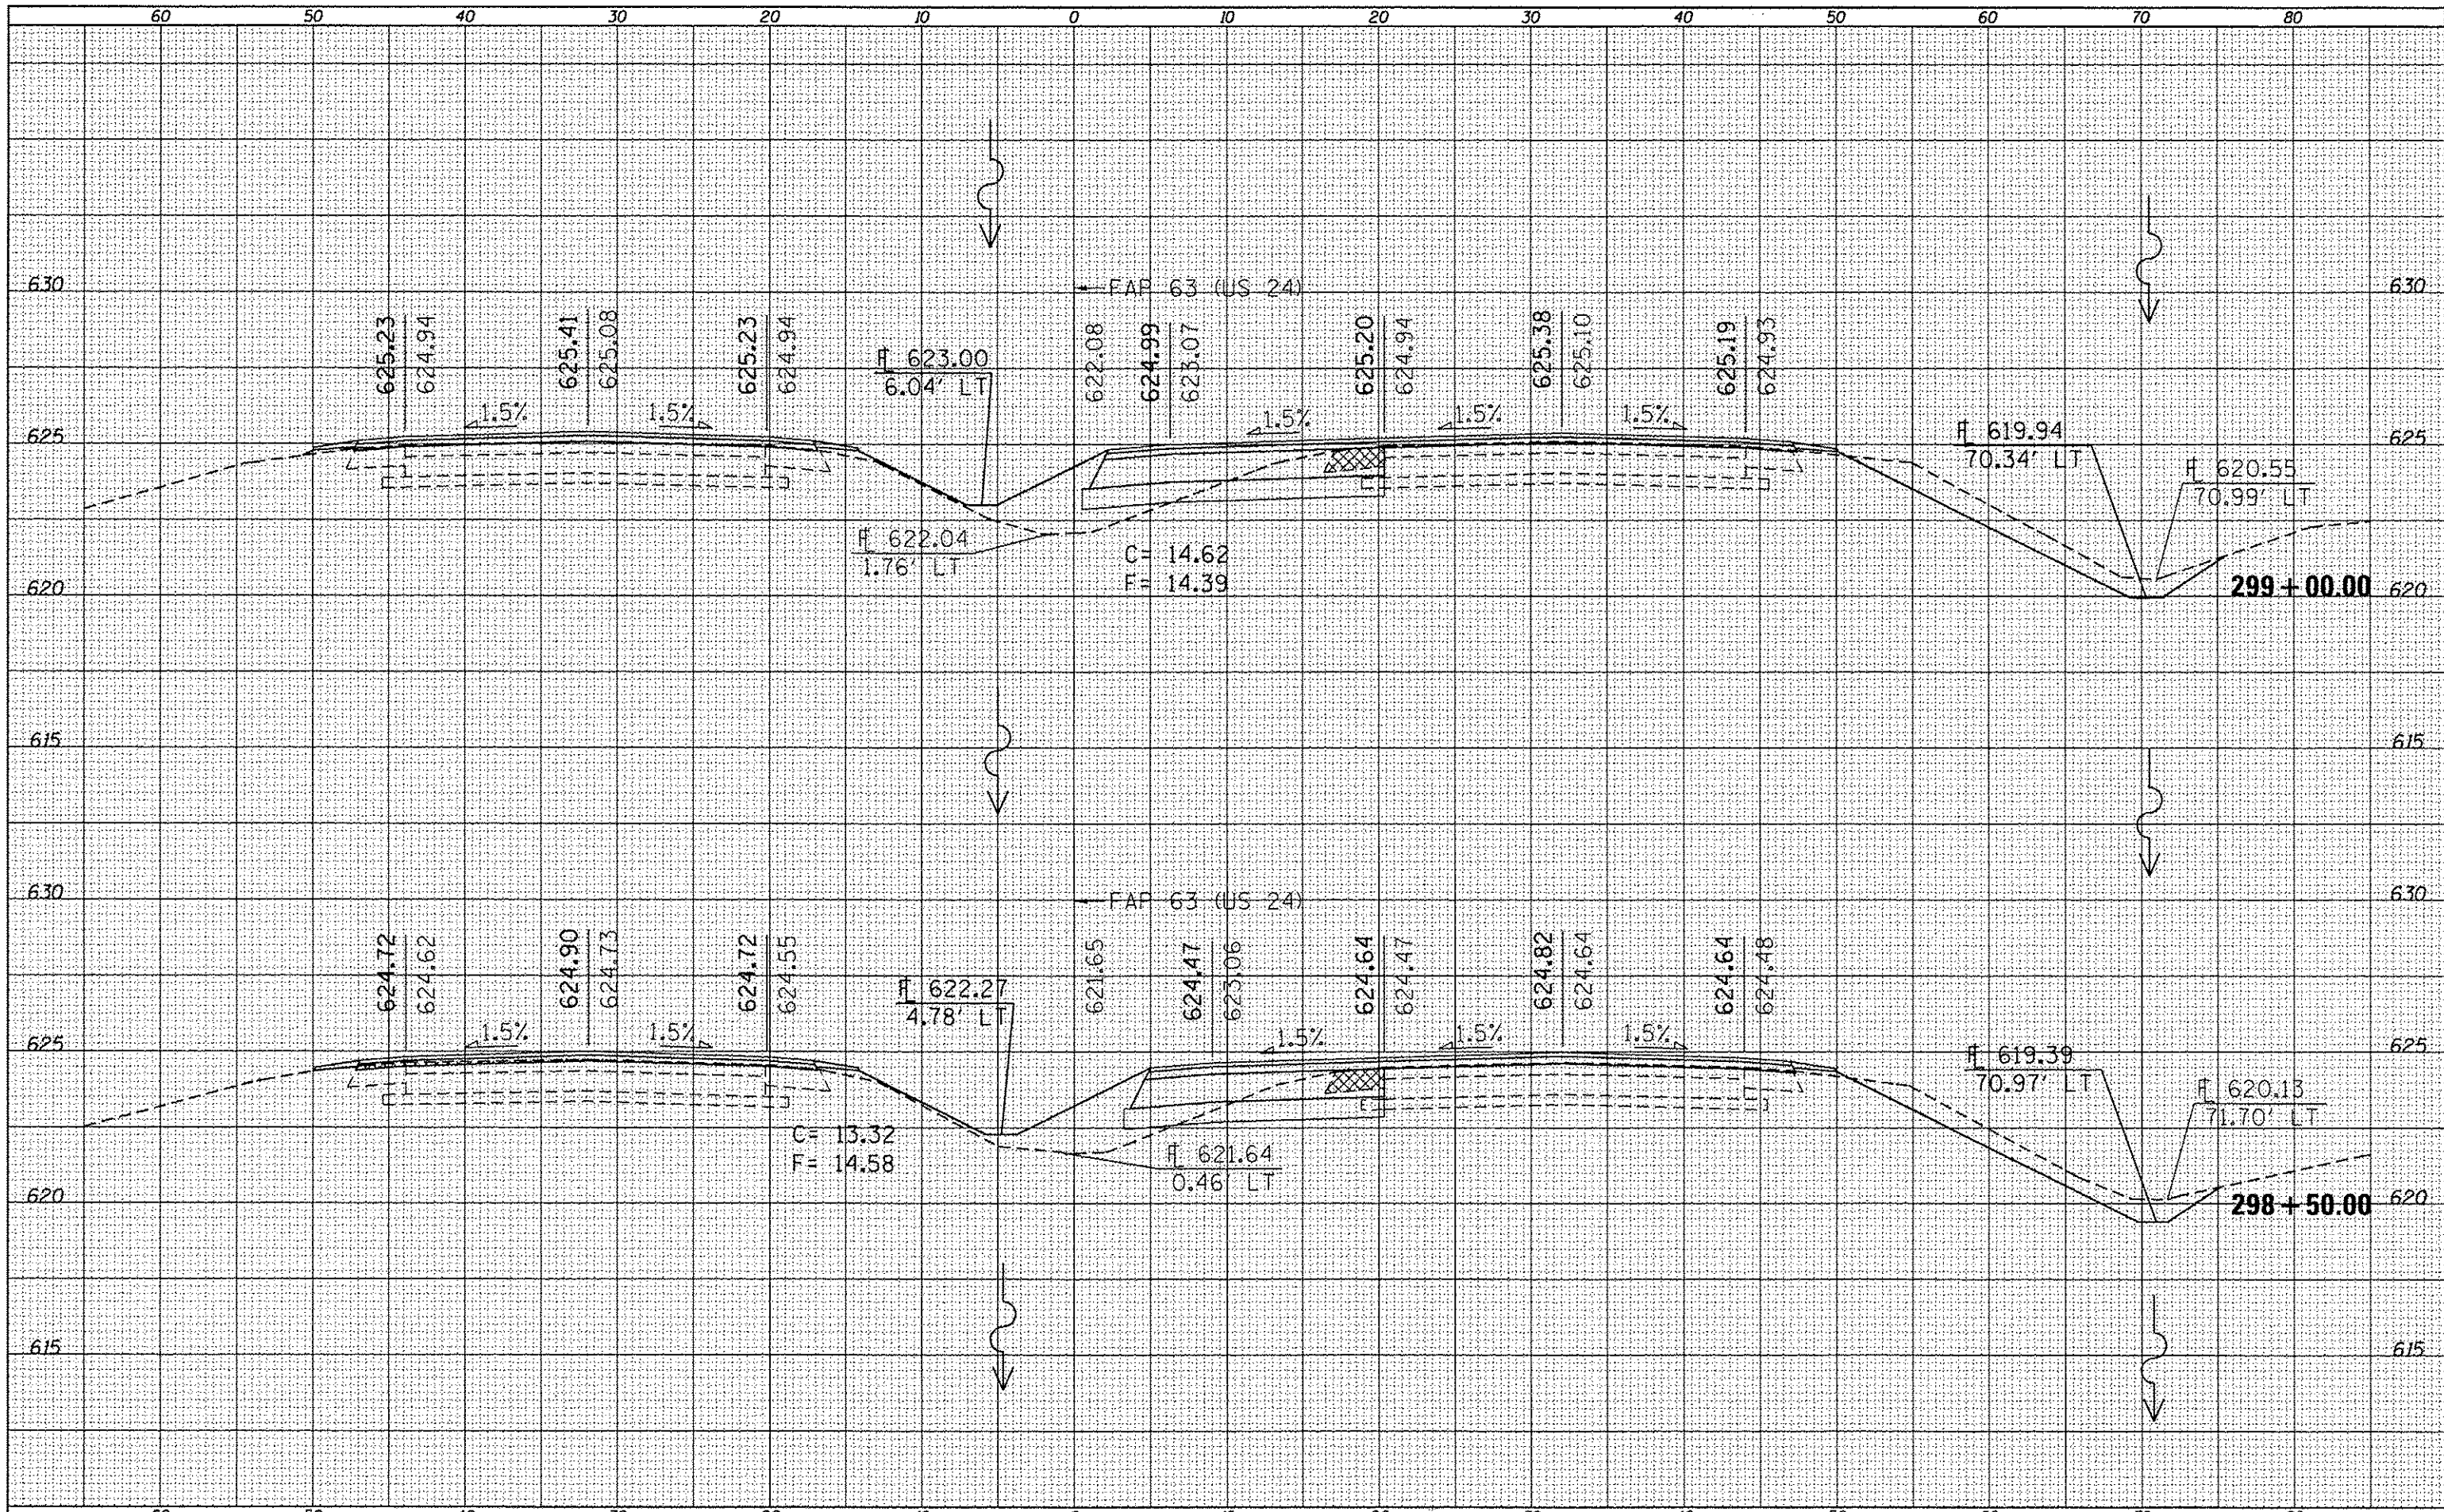

FILE NAME: c:\pwork\pwork\spksgu\0259630\0672E31	USER NAME: spksgu	DESIGNED: -	REVISED: -	STATE OF ILLINOIS DEPARTMENT OF TRANSPORTATION	CROSS SECTIONS		F.A.P. RTE.	SECTION	COUNTY	TOTAL SHEETS	SHEET NO.
		DRAWN: -	REVISED: -		SCALE:	SHEET 5 OF 52 SHEETS	STA. 298+50.00 TO STA. 299+00.00	(1)N,TS-2RS-5&7BRS-3	ADAMS	194	147
		CHECKED: -	REVISED: -		CONTRACT NO. 72E31						
		DATE: -	REVISED: -		ILLINOIS FED. AID PROJECT						

* FAP 63 (US 24); FAP 63 (US 24/IL 96); FAP 506 (IL 96)