


DATE	
BY	
NO.	
ORIGINAL SURVEY	
NOTE BOOK	
AREA	
AREAS CHECKED	

DATE	
BY	
NO.	
ORIGINAL SURVEY	
NOTE BOOK	
AREA	
AREAS CHECKED	

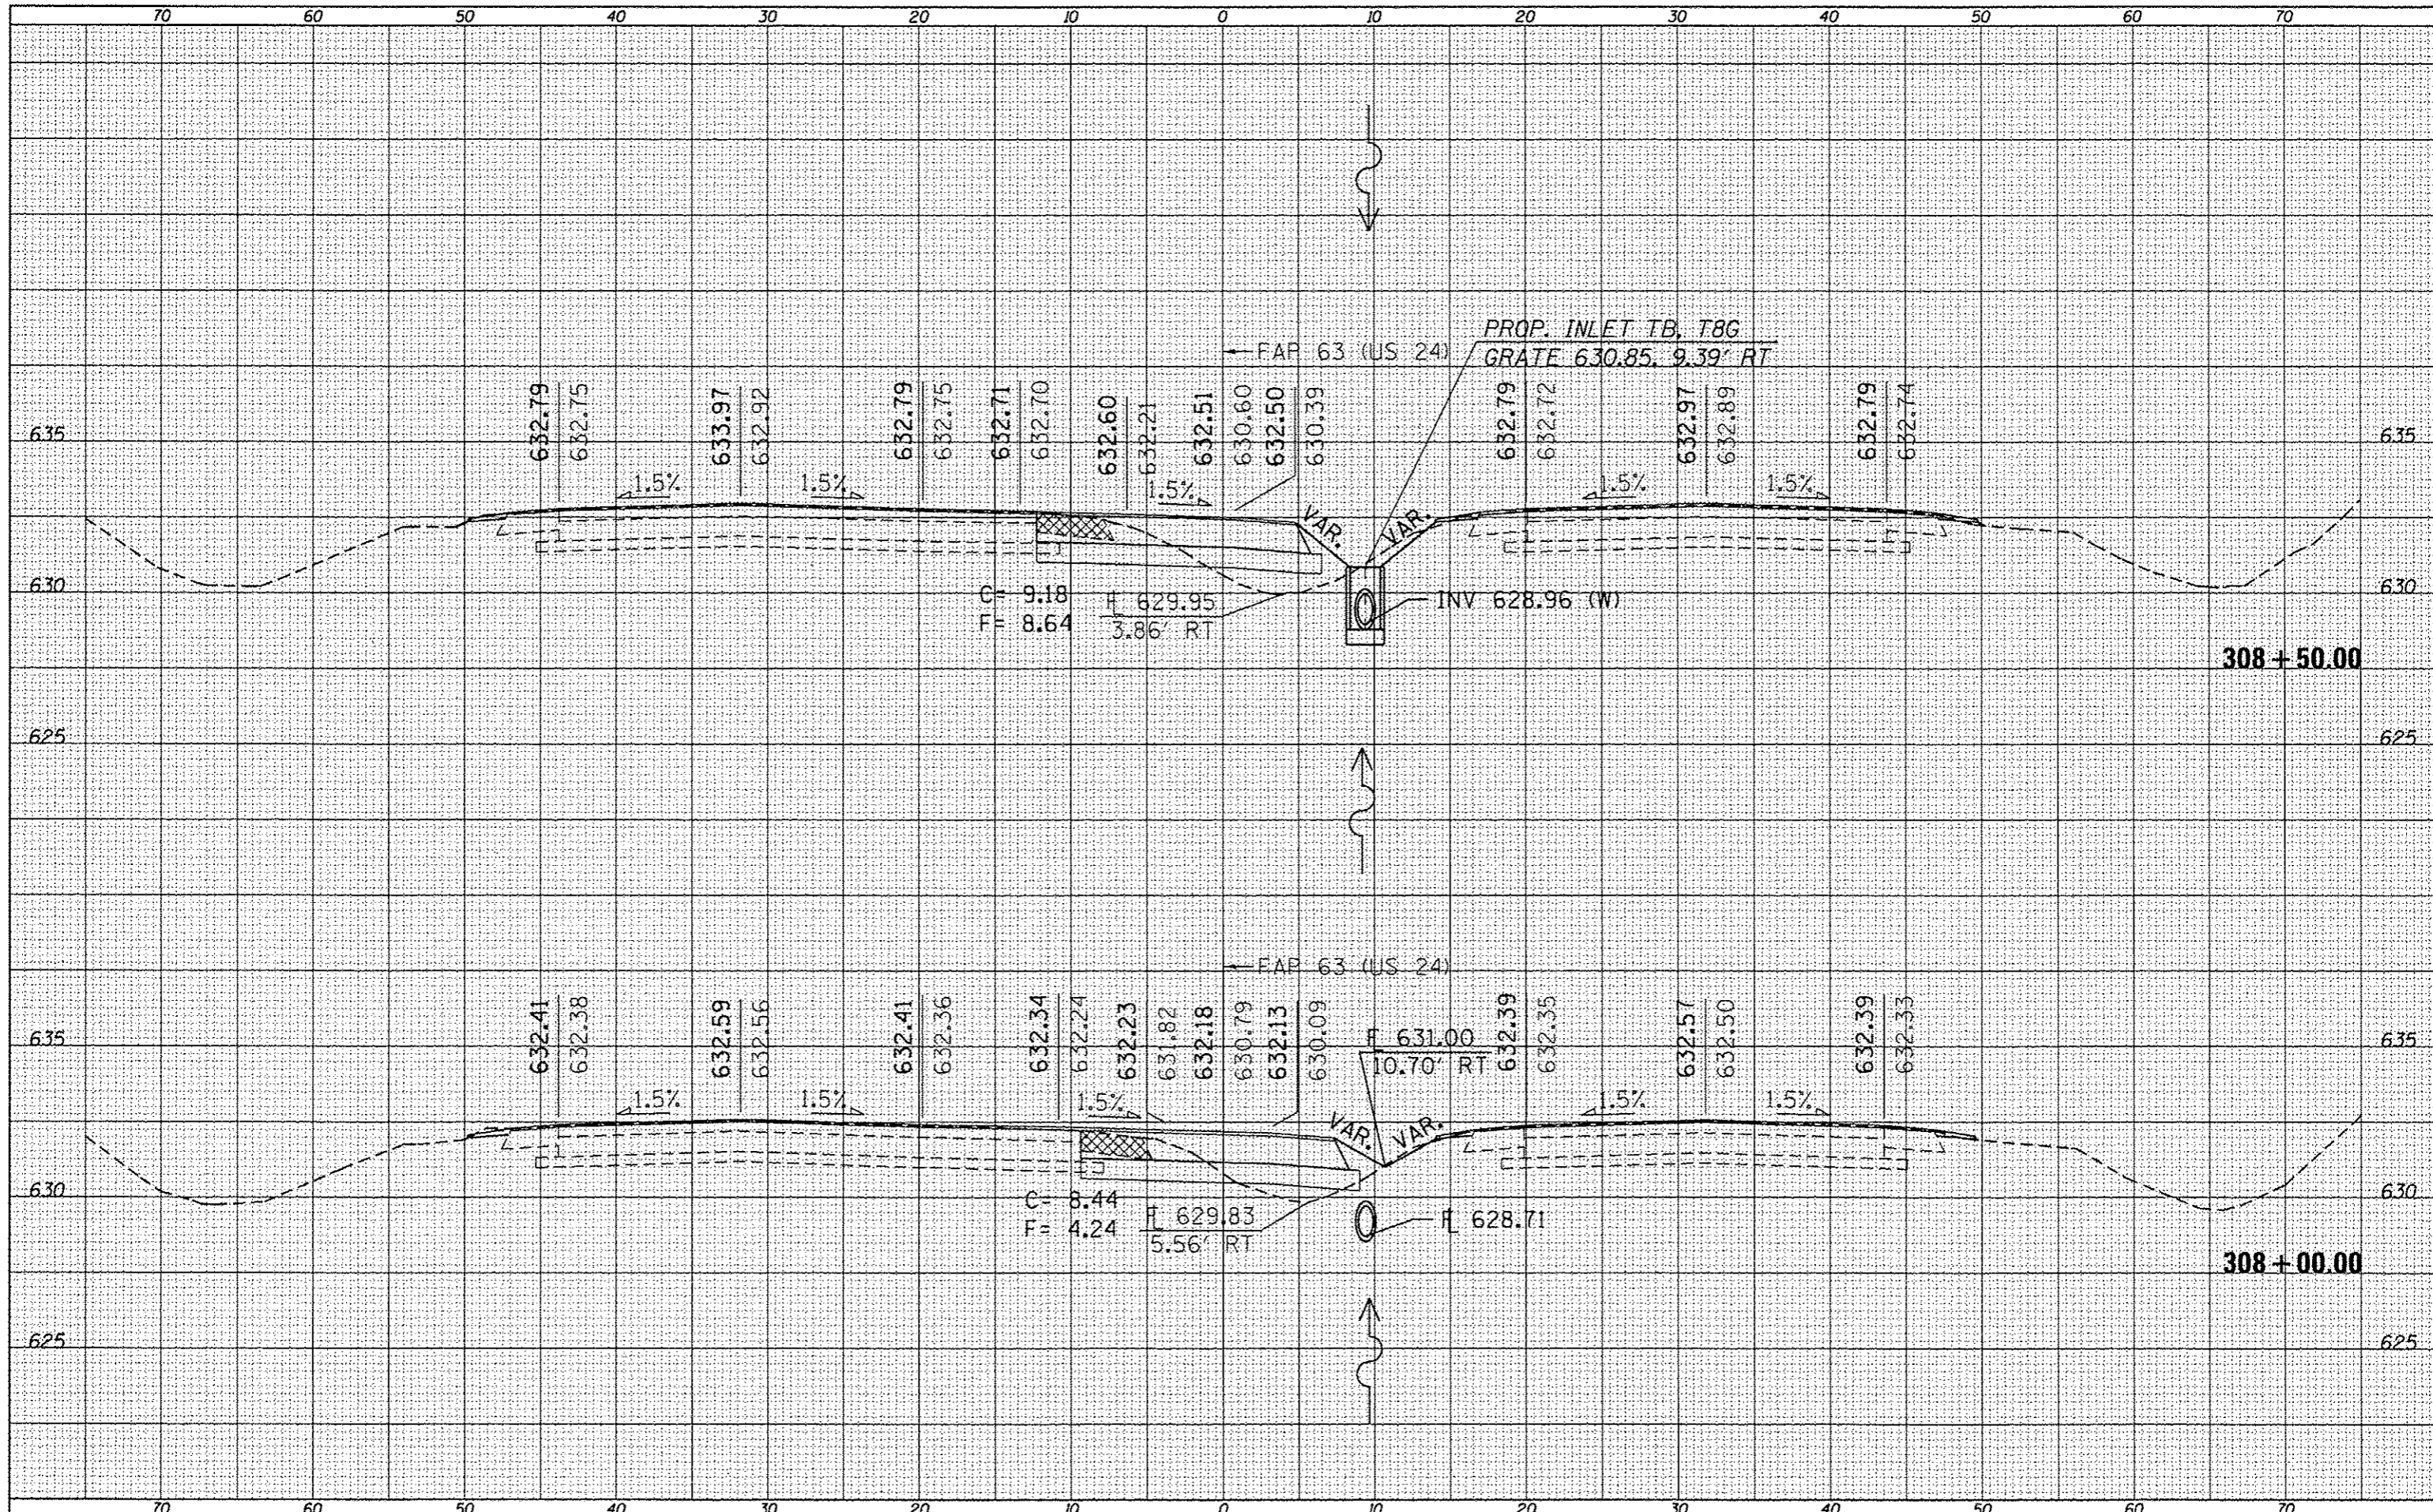

FILE NAME =
 c:\pwork\pwork\sporkage\0259630\0672E31-eh
 Default

USER NAME = sporkage
 IL961501.dgn
 PLOT SCALE = 10.0000' / in.
 PLOT DATE = Dec-14-2012 03:46:12PM

DESIGNED -
 DRAWN -
 CHECKED -
 DATE -

REVISED -
 REVISED -
 REVISED -
 REVISED -

**STATE OF ILLINOIS
 DEPARTMENT OF TRANSPORTATION**

CROSS SECTIONS

SCALE: SHEET 15 OF 52 SHEETS STA. 308+00.00 TO STA. 308+50.00

F.A.P. RTE.	SECTION	COUNTY	TOTAL SHEETS	SHEET NO.
	(1)N,TS-2RS-5&(7)RS-3	ADAMS	194	157
CONTRACT NO. 72E31			ILLINOIS FED. AID PROJECT	
* FAP 63 (US 24); FAP 63 (US 24/IL 96); FAP 506 (IL 96)				