


DATE	
BY	
SAVED	
PLOTTED	
TEMPLATE	
NOTE BOOK	
NO.	
AREAS CHECKED	

DATE	
BY	
SAVED	
PLOTTED	
TEMPLATE	
NOTE BOOK	
NO.	
AREAS CHECKED	

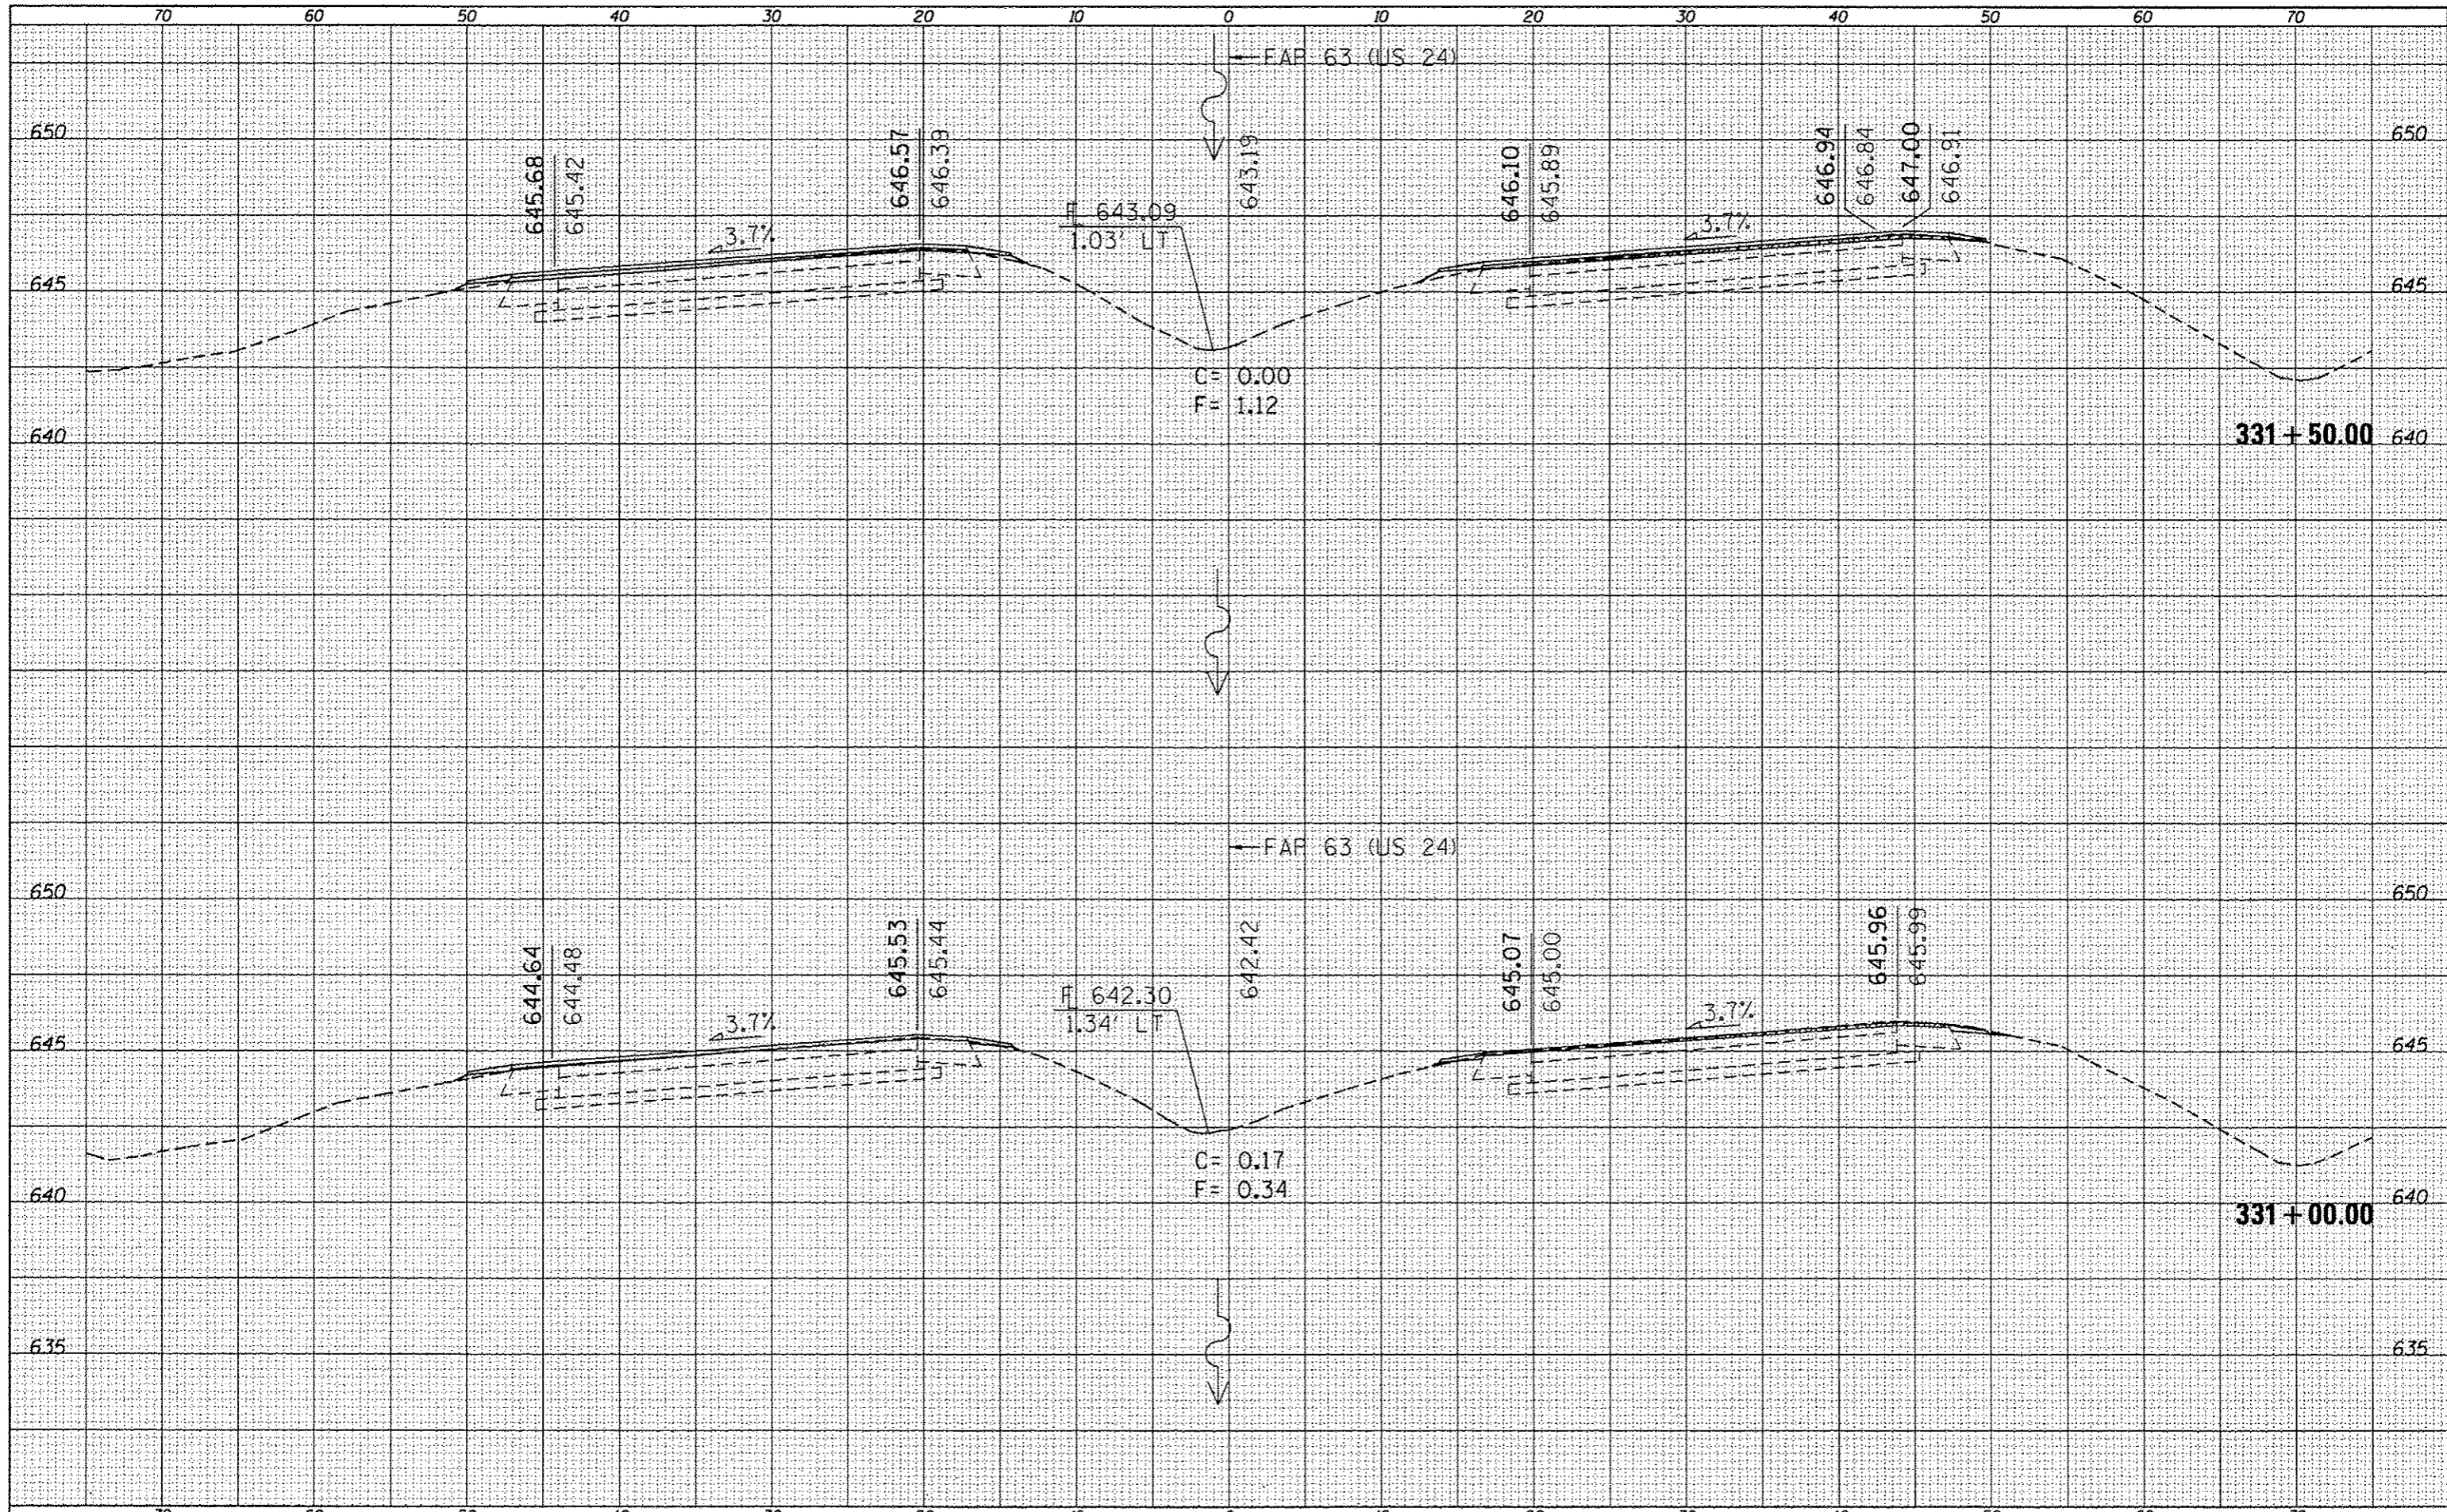

FILE NAME	USER NAME = sparksgw	DESIGNED -	REVISED -	STATE OF ILLINOIS DEPARTMENT OF TRANSPORTATION	CROSS SECTIONS		F.A.P. RTE.	SECTION	COUNTY	TOTAL SHEETS	SHEET NO.	
Default	Plot Scale = 10.0000' / 1"	DRAWN -	REVISED -		SCALE:	SHEET 25 OF 52 SHEETS	STA. 331+00.00 TO STA. 331+50.00	(11N,TS-2RS-5&7)RS-3	ADAMS	194	167	
	Plot Date = Dec-14-2012 03:46:40PM	CHECKED -	REVISED -									
		DATE -	REVISED -									

• FAP 63 (US 24); FAP 63 (US 24/IL 96); FAP 506 (IL 96)