


DATE	
BY	
FINAL SURVEY	
SURVEY	
NOTE BOOK	
NO.	
AREAS CHECKED	

DATE	
BY	
ORIGINAL SURVEY	
SURVEY	
NOTE BOOK	
NO.	
AREAS CHECKED	

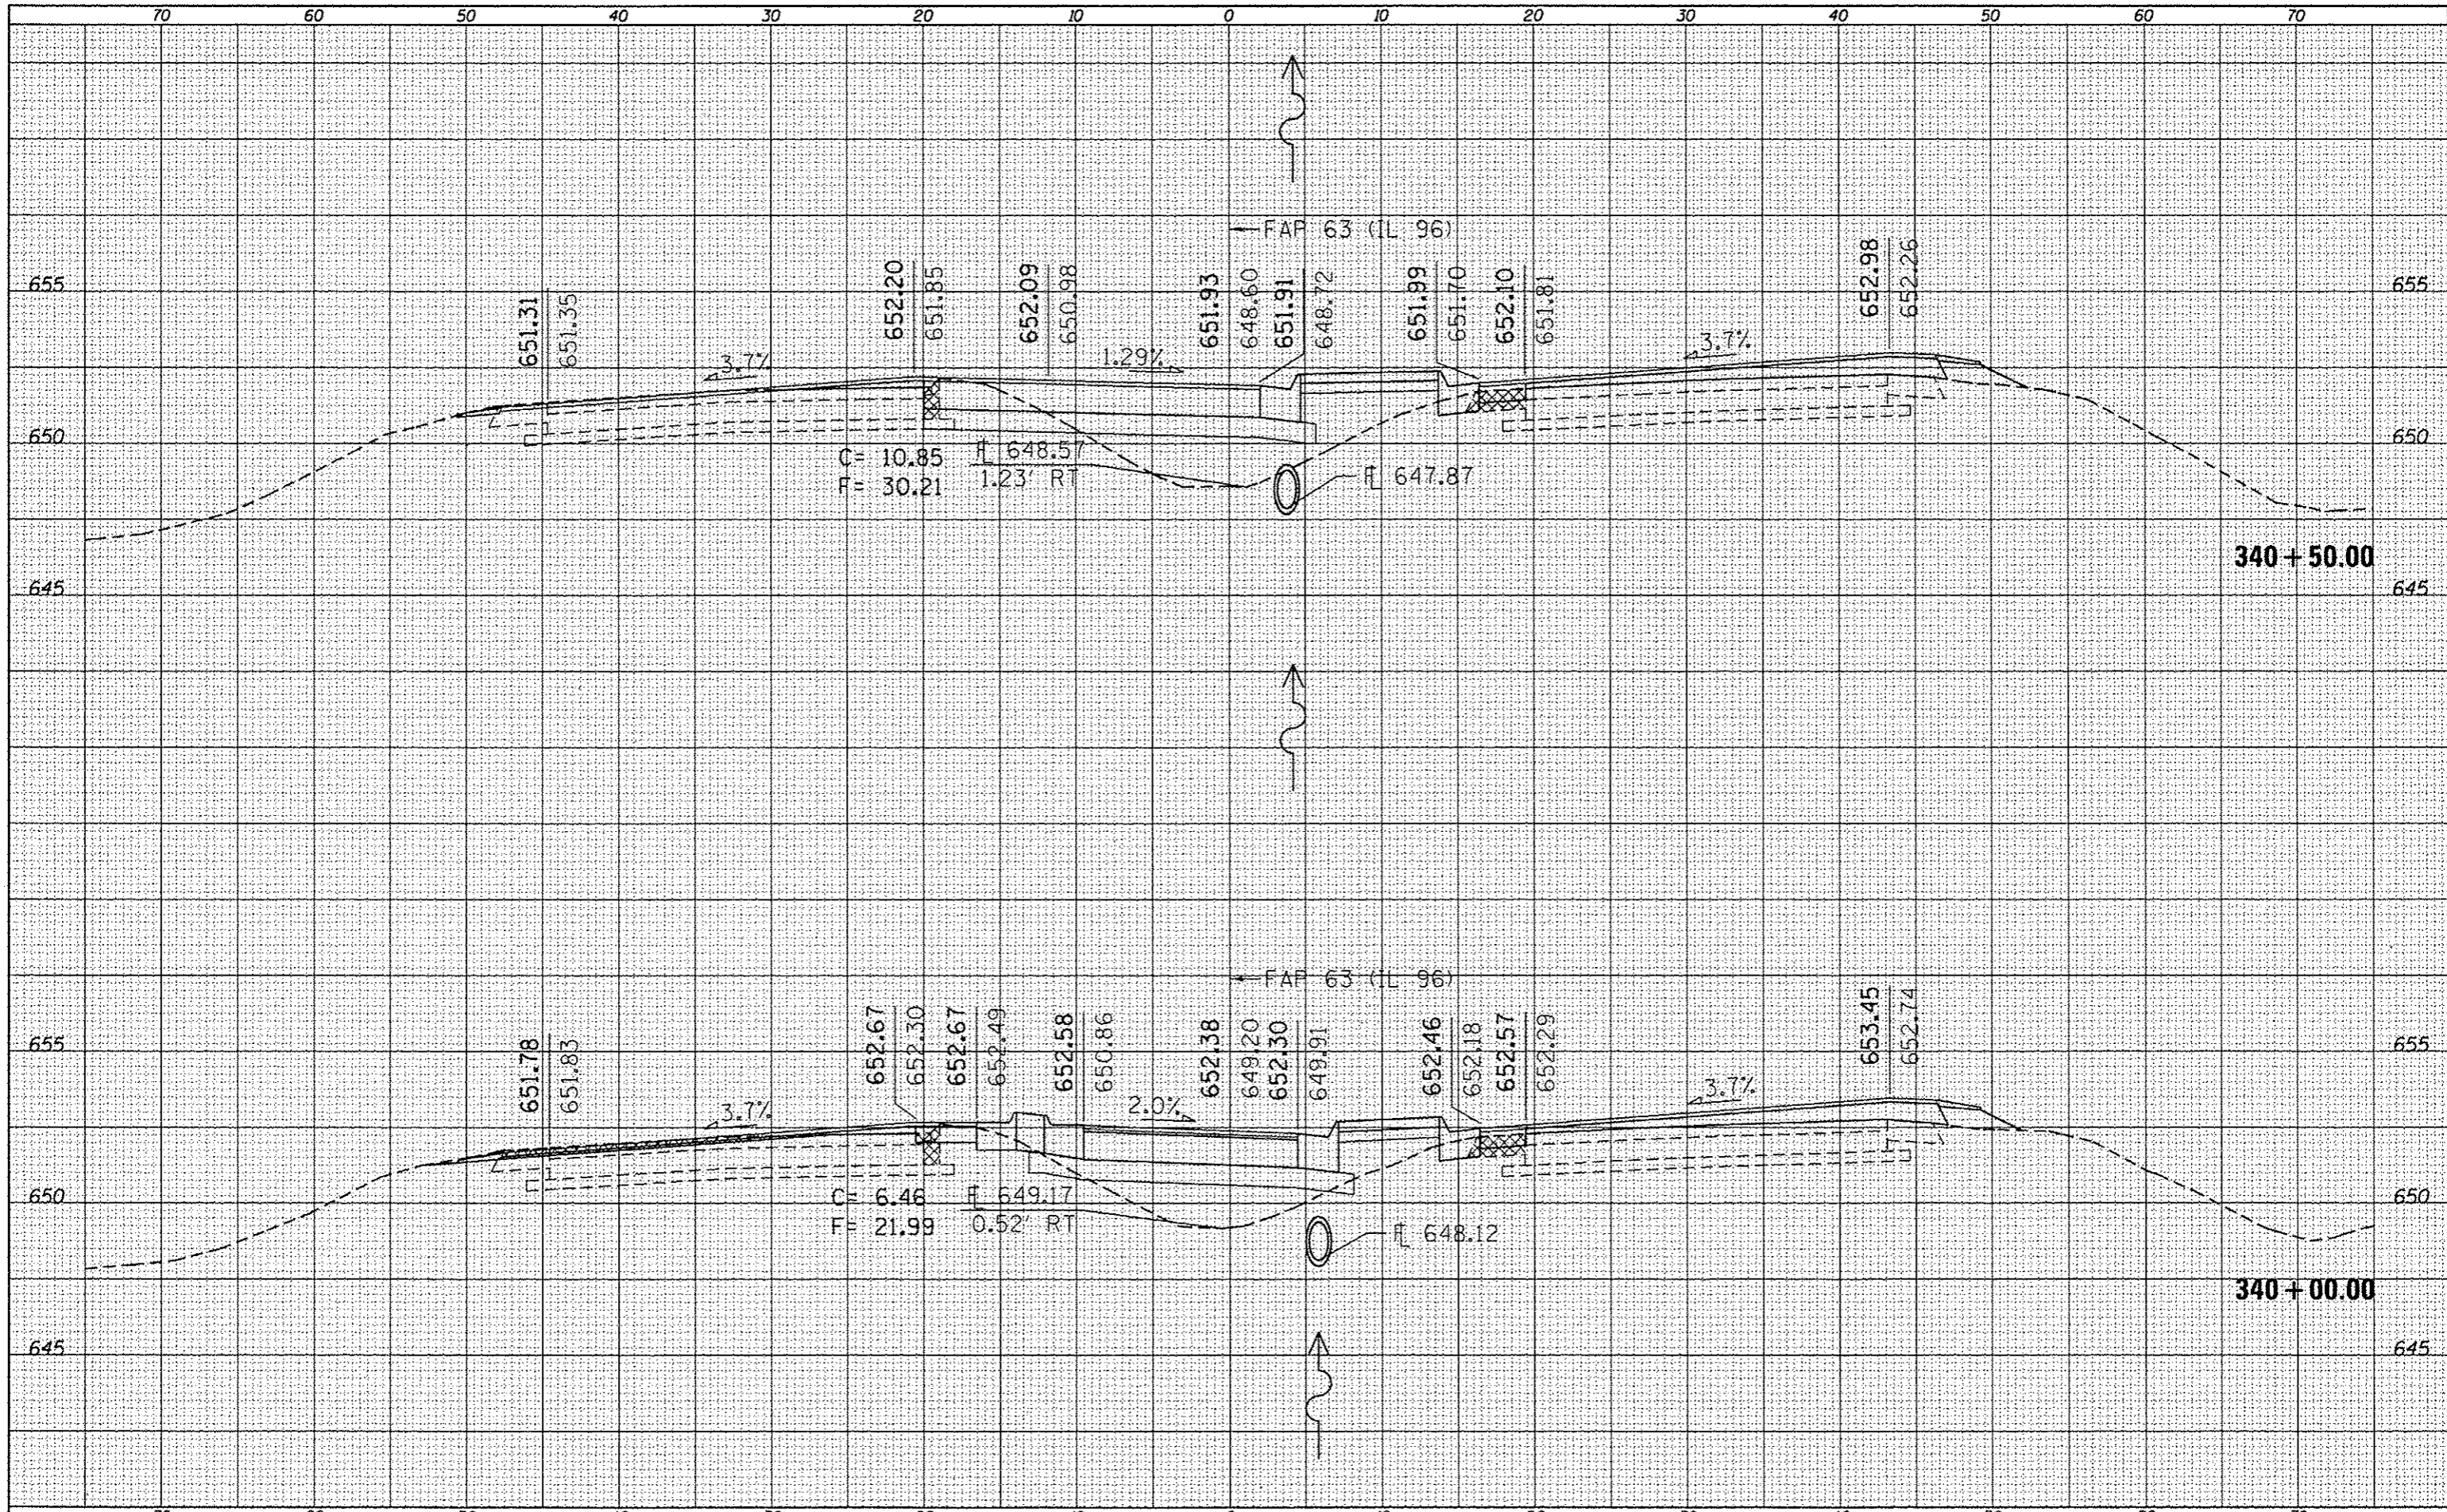

FILE NAME :	USER NAME : sparksgw	DESIGNED -	REVISED -	<b>STATE OF ILLINOIS DEPARTMENT OF TRANSPORTATION</b>	<b>CROSS SECTIONS</b>	F.A.P. RTE.	SECTION	COUNTY	TOTAL SHEETS	SHEET NO.
ct:\pwork\pwork\sparksgw\0259630\0672E31-sh	IL96(50).dgn	DRAWN -	REVISED -			(1)N,TS-2RS-5&(7)RS-3	ADAMS	194	176	
Default	PLOT SCALE = 10.0000 1/ in.	CHECKED -	REVISED -			CONTRACT NO. 72E31		ILLINOIS FED. AID PROJECT		
	PLOT DATE = Dec-14-2012 03:46:45PM	DATE -	REVISED -			SCALE:	SHEET 34 OF 52 SHEETS	STA. 340+00.00 TO STA. 340+50.00	* FAP 63 (US 24); FAP 63 (US 24/IL 96); FAP 506 (IL 96)	