


BT	DATE
SURVEYED PLOTTED TEMPLATE AREAS CHECKED	DATE
FINAL SURVEY NOTE BOOK NO.	

BT	DATE
SURVEYED PLOTTED TEMPLATE AREAS CHECKED	DATE
ORIGINAL SURVEY NOTE BOOK NO.	

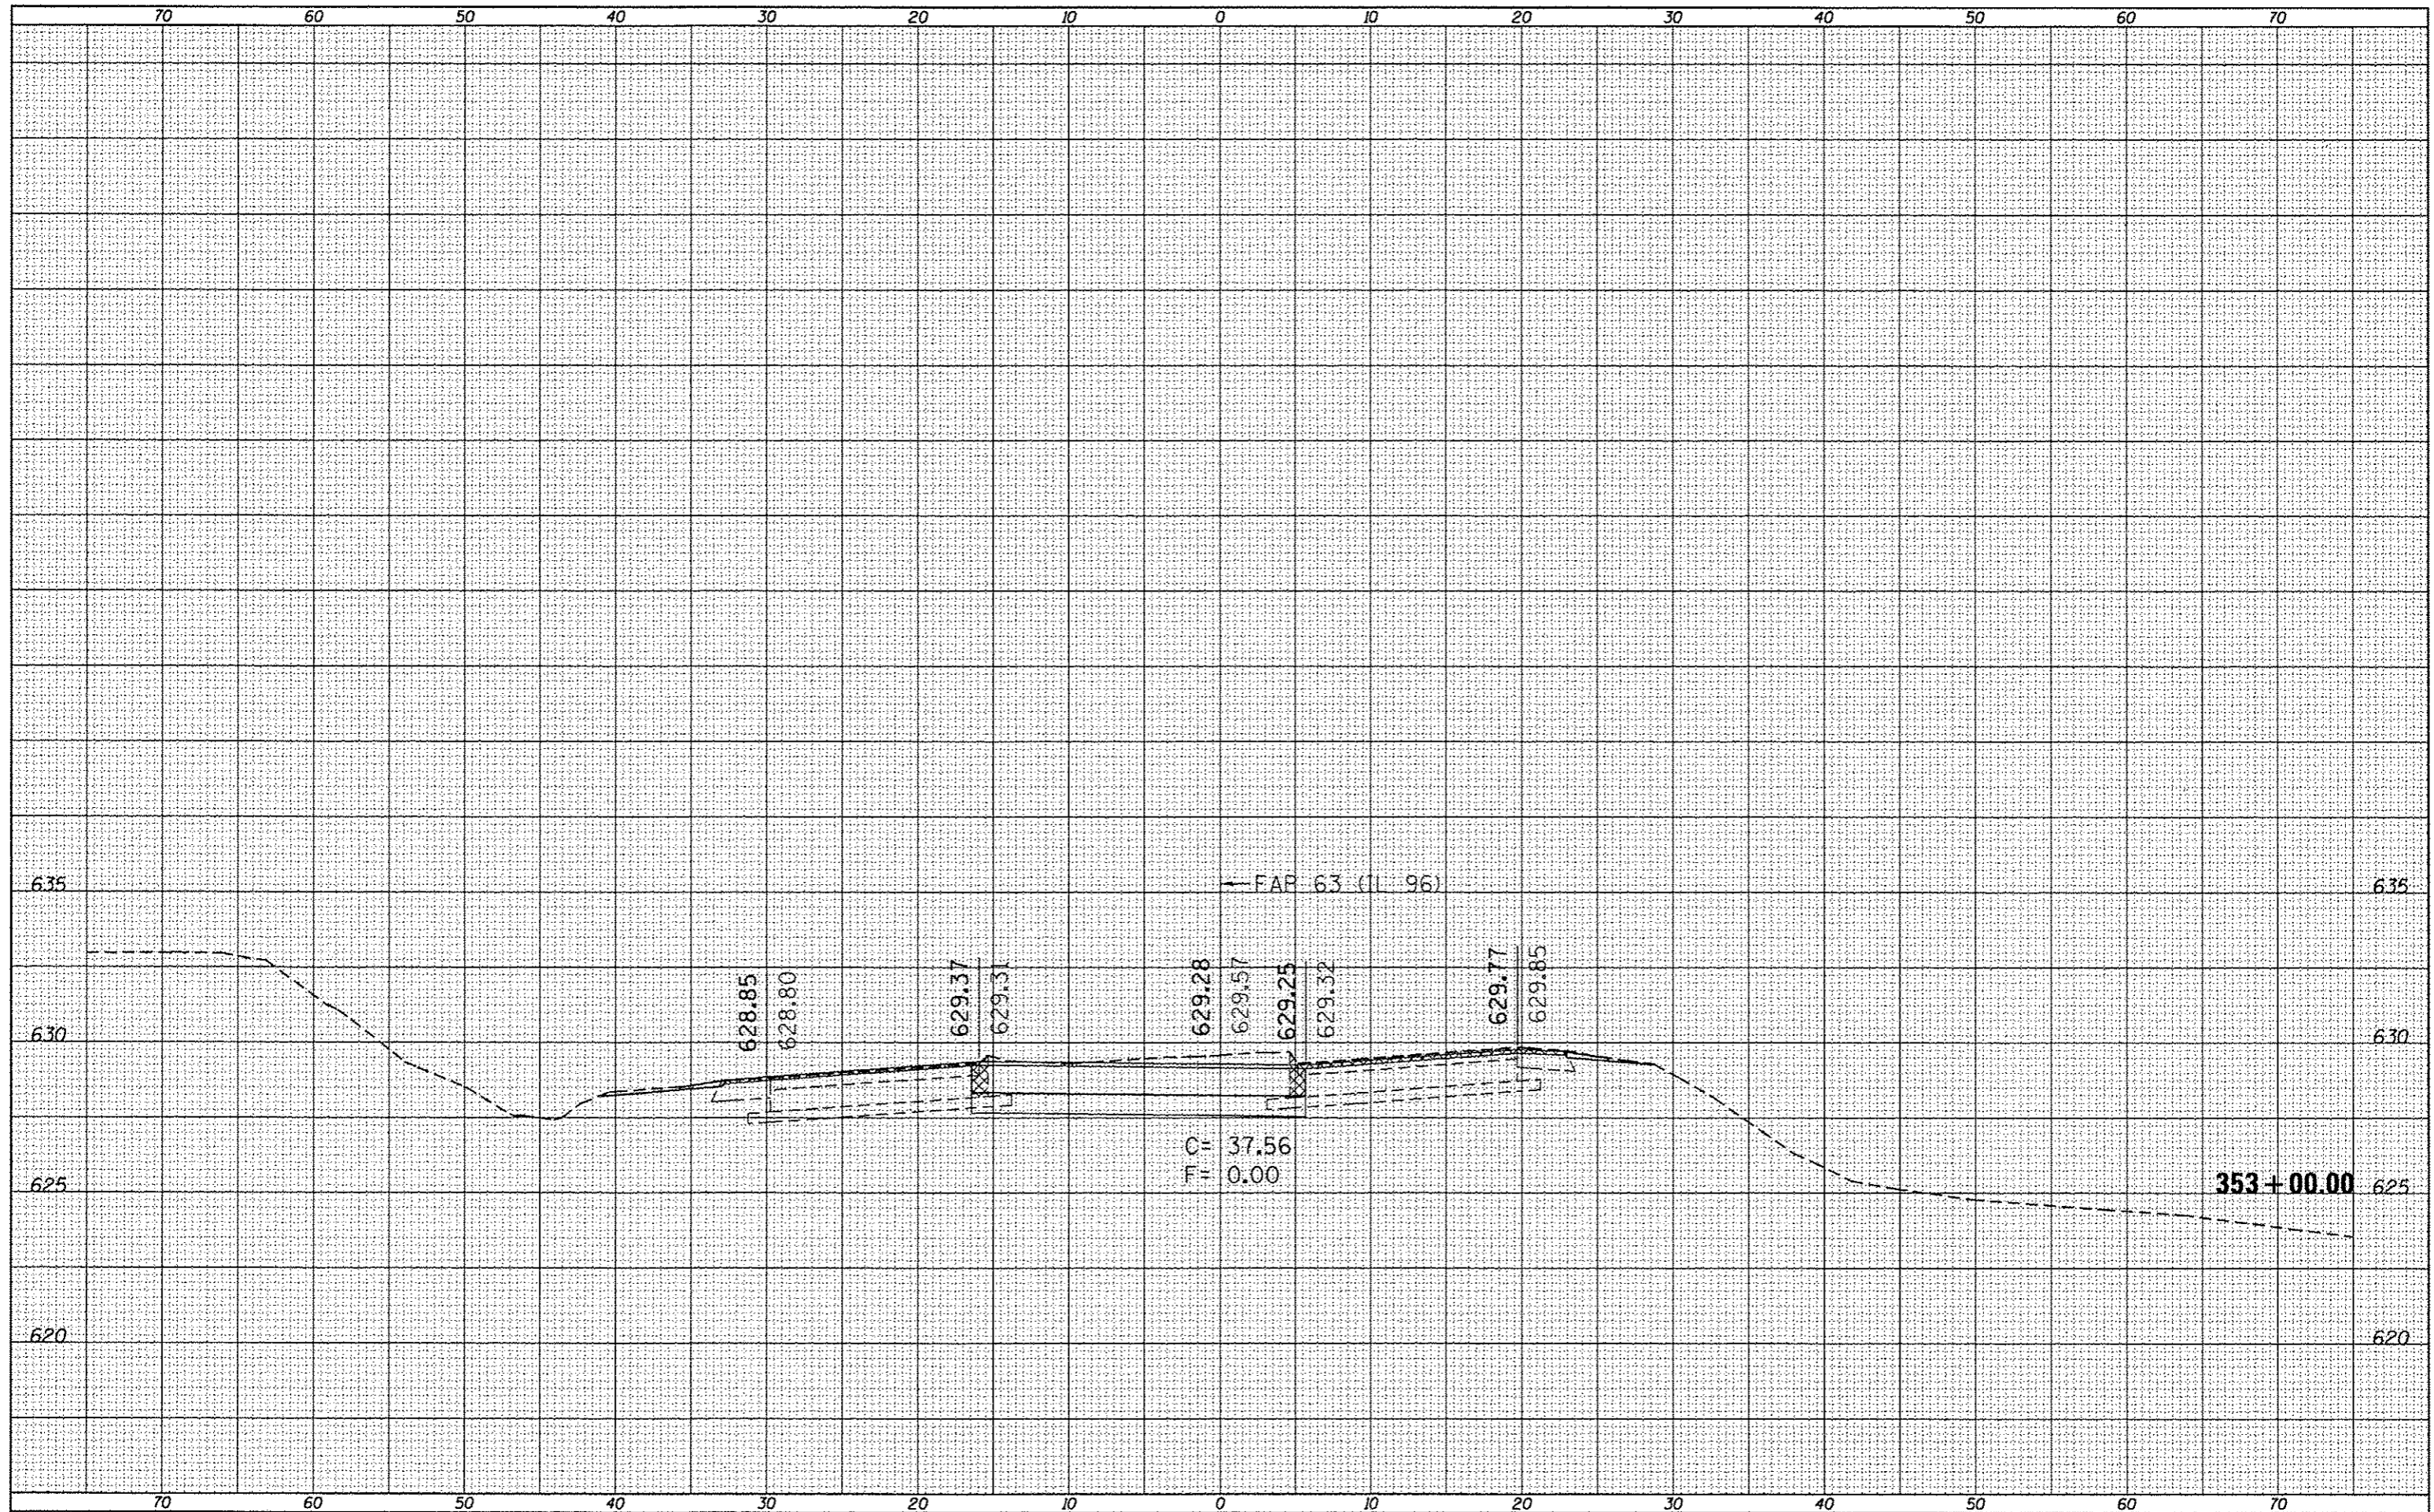

FILE NAME :
 c:\p\work\p\dot\sparkg\108259630\10672E31-ah

USER NAME : sparkg
 PLOT SCALE : 10.0000' / in.
 PLOT DATE : Dec-14-2012 03:47:03PM

DESIGNED -
 DRAWN -
 CHECKED -
 DATE -

REVISED -
 REVISED -
 REVISED -
 REVISED -

**STATE OF ILLINOIS
 DEPARTMENT OF TRANSPORTATION**

CROSS SECTIONS
 SCALE: SHEET 48 OF 52 SHEETS STA. 353+00.00 TO STA. 353+00.00

F.A.P. RTE.	SECTION	COUNTY	TOTAL SHEETS	SHEET NO.
	(1)N.TS-2RS-5&(7)RS-3	ADAMS	194	190
CONTRACT NO. 72E31			ILLINOIS FED. AID PROJECT	

* FAP 63 (US 24); FAP 63 (US 24/IL 96); FAP 506 (IL 96)