


DATE	
BY	
NO.	
FINAL SURVEY NOTE BOOK NO.	
SURVEY PLOTTED AREA AS CHECKED	
APPROVED	

DATE	
BY	
NO.	
ORIGINAL SURVEY NOTE BOOK NO.	
SURVEY PLOTTED AREA AS CHECKED	
APPROVED	

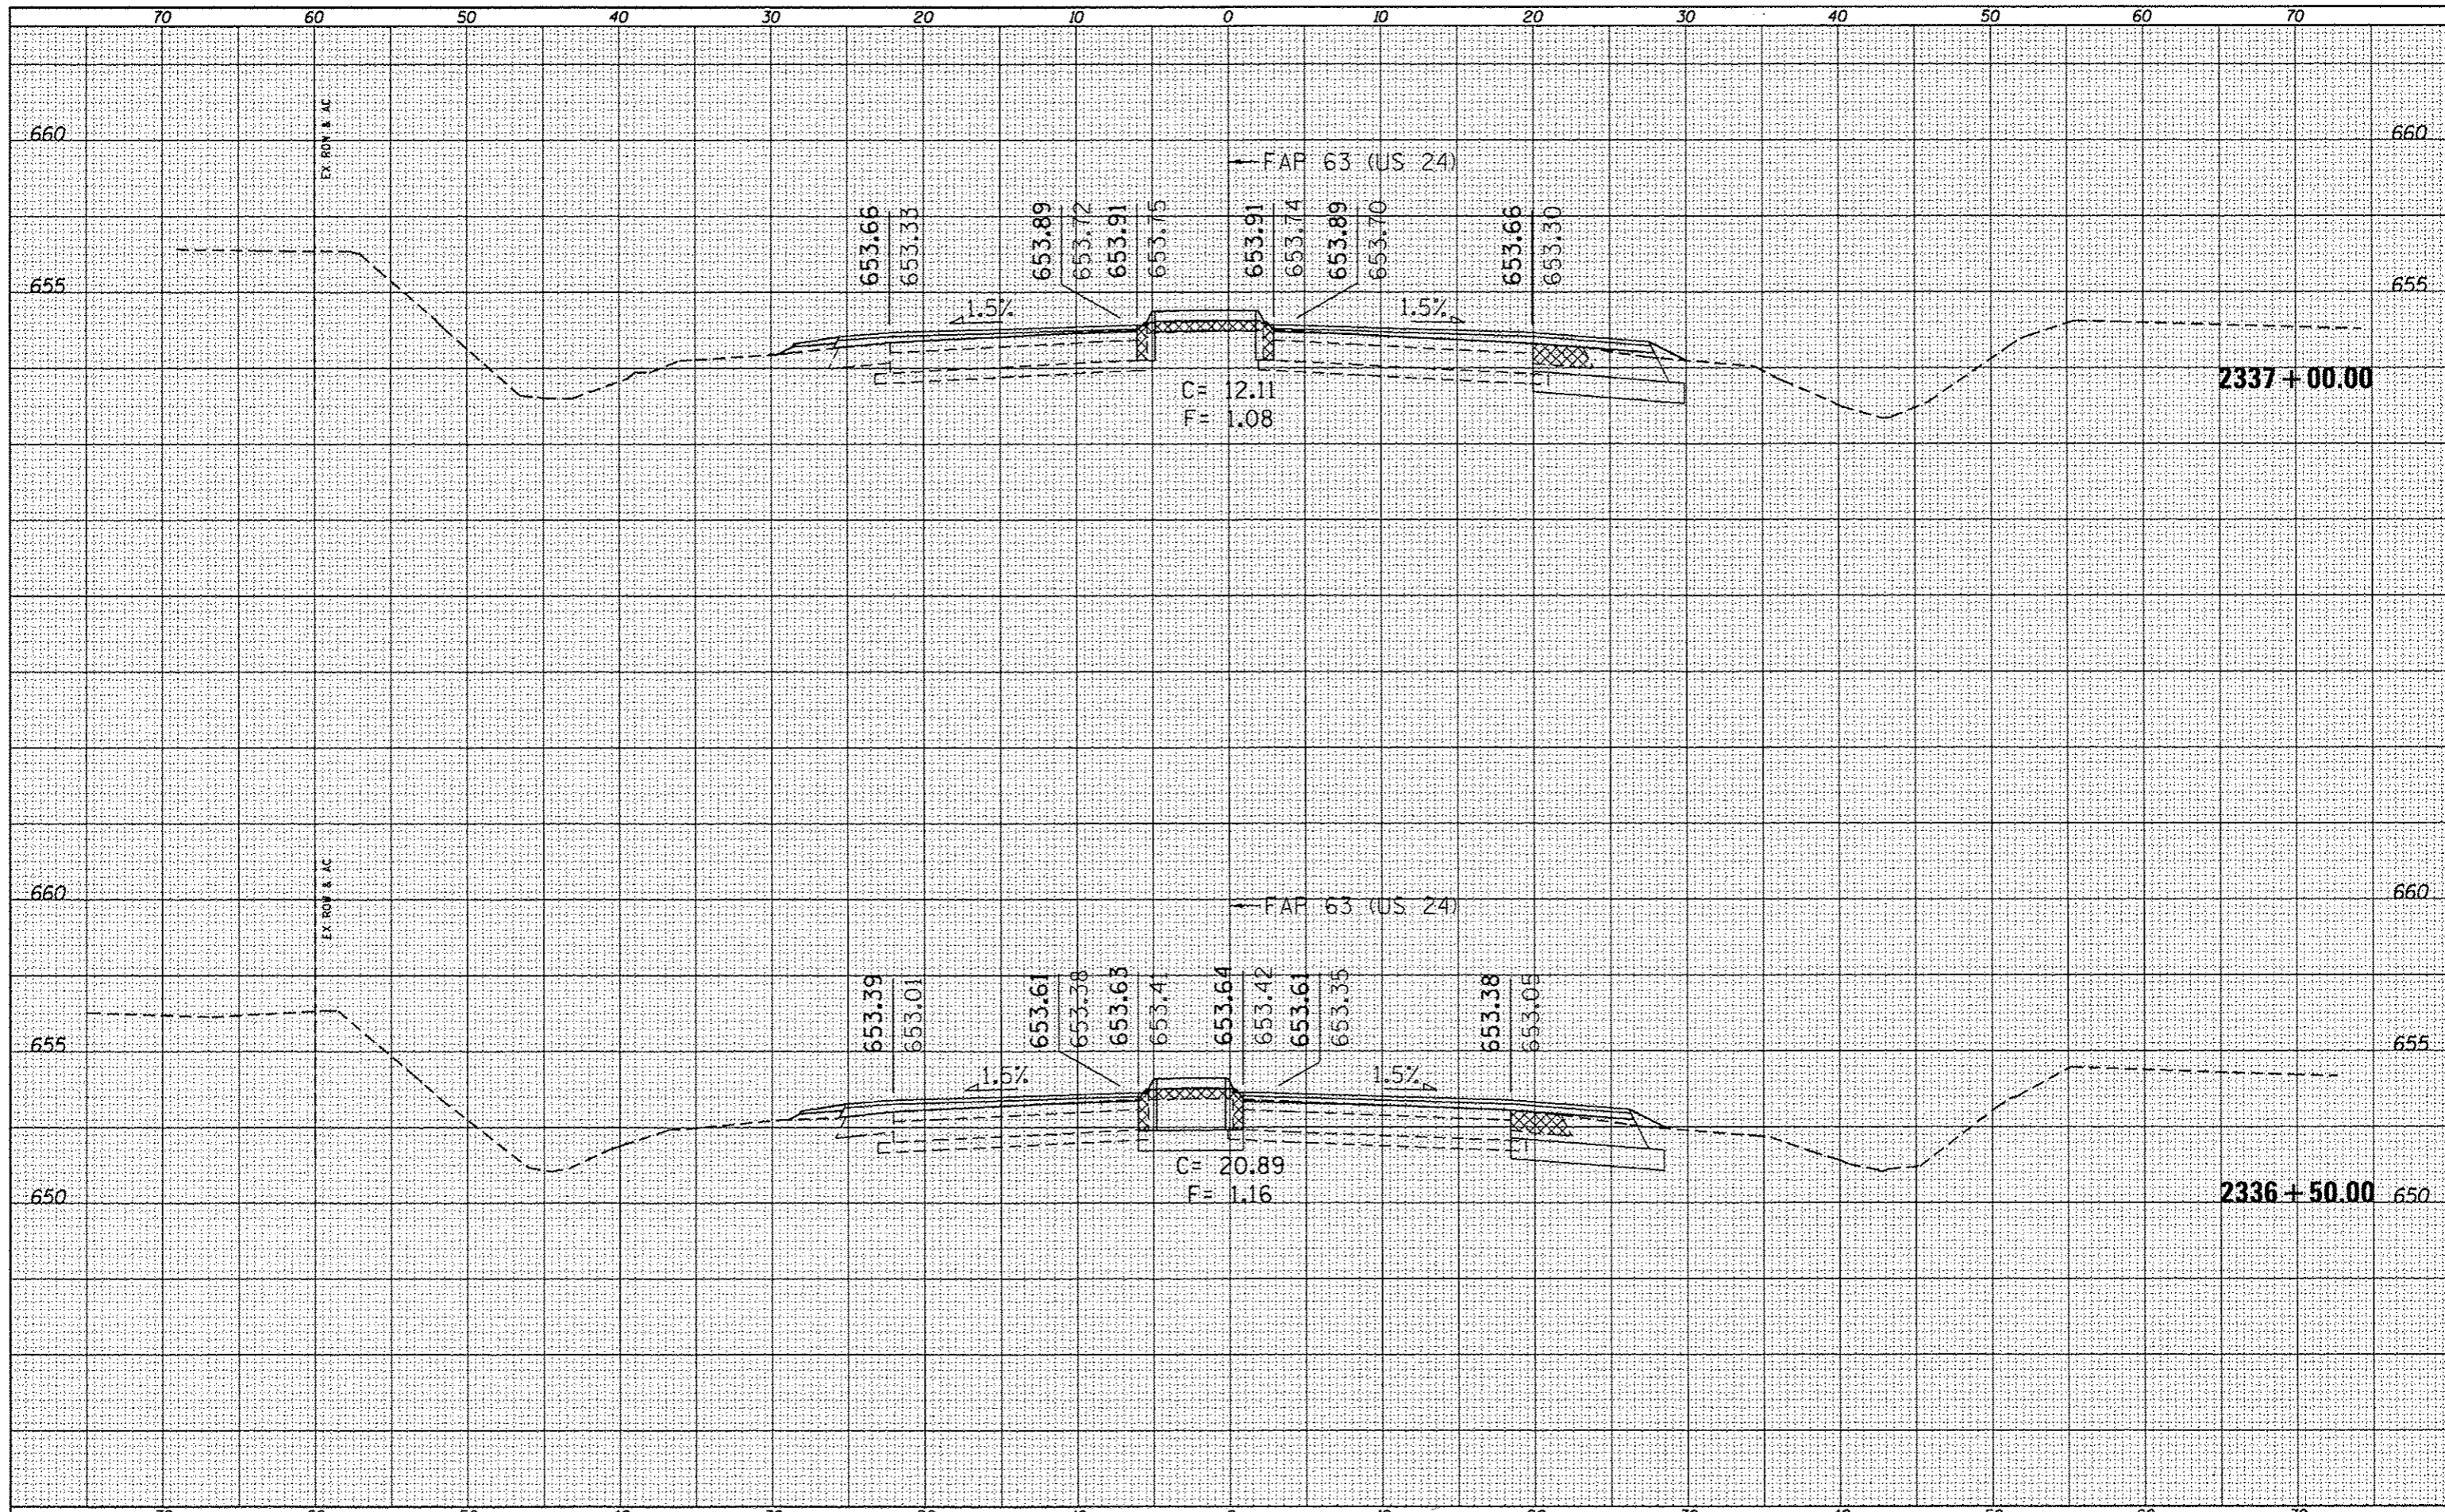

FILE NAME :
 c:\pwwork\pwwork\sparksgw\d0259630\0672E31-sh

USER NAME : sparksgw
 DRAWN : sparksgw
 CHECKED :
 DATE :
 PLOT SCALE : 1/8"=1'-0"
 PLOT DATE : 06-14-2012 03:47:05PM

DESIGNED -
 DRAWN -
 CHECKED -
 DATE -

REVISED -
 REVISED -
 REVISED -
 REVISED -

**STATE OF ILLINOIS
 DEPARTMENT OF TRANSPORTATION**

CROSS SECTIONS

SCALE: SHEET 50 OF 52 SHEETS STA. 2336+50.00 TO STA. 2337+00.00

F.A.P. RTE.	SECTION	COUNTY	TOTAL SHEETS	SHEET NO.
	(1)N,TS-2RS-5&(7)RS-3	ADAMS	194	192
			CONTRACT NO. 72E31	
ILLINOIS FED. AID PROJECT				

FAP 63 (US 24); FAP 63 (US 24/IL 96); FAP 506 (IL 96)