

STATE OF ILLINOIS
DEPARTMENT OF TRANSPORTATION
DIVISION OF HIGHWAYS

**PROPOSED
HIGHWAY PLANS**

FAP ROUTE 67 (IL 125)
SECTION (3)RS-4,(4)RS-2,(5)RS-4
PROJECT F-0067(083)
RESURFACING (3P)
CASS COUNTY

F.A.P. RTE.	SECTION	COUNTY	TOTAL SHEETS	SHEET NO.
67		CASS	47	1
		ILLINOIS	CONTRACT NO. 72F69	

(3)RS-4,(4)RS-2,(5)RS-4

FOR INDEX OF SHEETS, SEE SHEET NO. 2

HIGHWAY STANDARDS

00001-06	701326-04
406201-01	701901-02
442201-03	720001-01
701001-02	720006-03
701006-04	728001-01
701201-04	729001-01
701301-04	731001-01
701306-03	780001-03
701311-03	781001-03



D-96-002-13



LOCATION OF SECTION INDICATED THUS: -

IL 125
ADT = 3,750
SU = 10.67%
MU = 11.03%

C-96-002-13

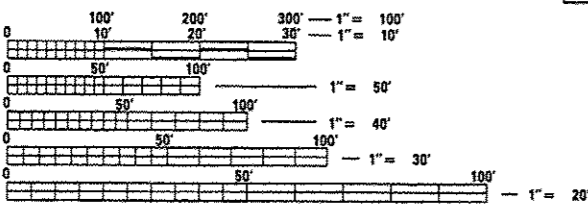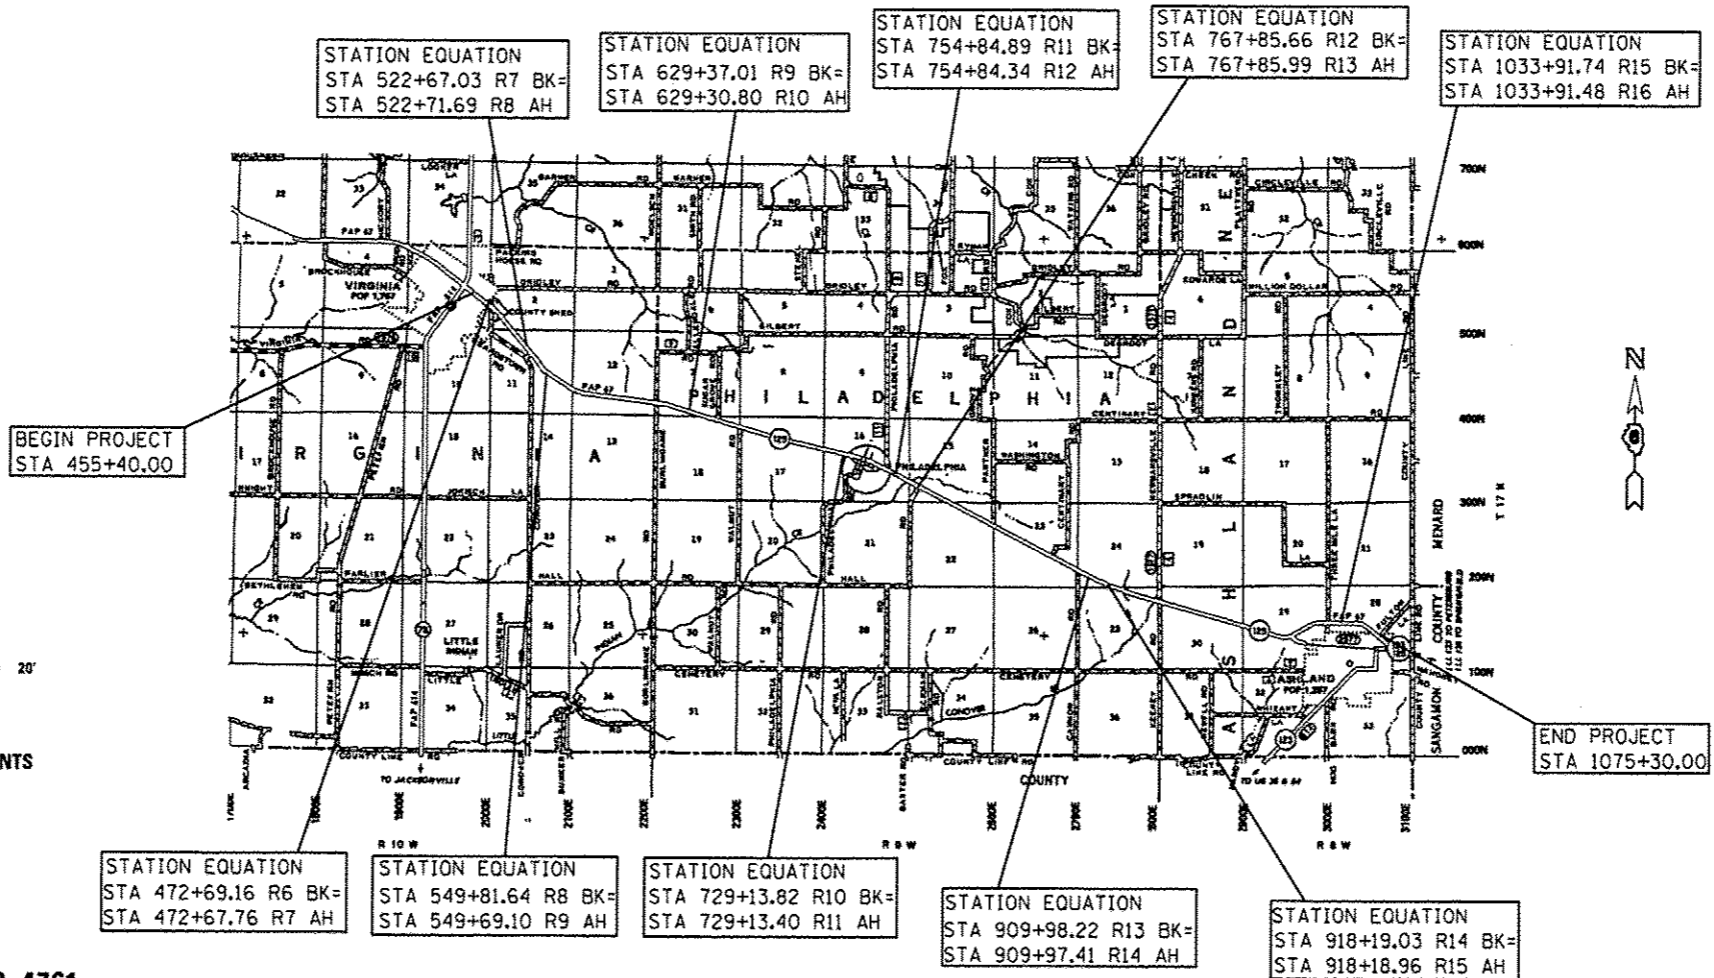

FULL SIZE PLANS HAVE BEEN PREPARED USING STANDARD ENGINEERING SCALES. REDUCED SIZED PLANS WILL NOT CONFORM TO STANDARD SCALES. IN MAKING MEASUREMENTS ON REDUCED PLANS, THE ABOVE SCALES MAY BE USED.

J.U.L.I.E.
JOINT UTILITY LOCATION INFORMATION FOR EXCAVATION
1-800-892-0123
OR 811

PROJECT ENGINEER: JEFF MYERS 217-782-4761
PROJECT MANAGER: ED KERN 217-524-7547

GROSS LENGTH = 62,007.27 FT. = 11.74 MILE
NET LENGTH = 62,007.27 FT. = 11.74 MILE

CONTRACT NO. 72F69

STATE OF ILLINOIS
DEPARTMENT OF TRANSPORTATION
DIVISION OF HIGHWAYS

SUBMITTED October 16 20 12
Ray Zamboni
DEPUTY DIRECTOR OF HIGHWAYS, REGION ENGINEER

March 22 20 13
John D. Baranzelli, P.E.
ENGINEER OF DESIGN AND ENVIRONMENT

March 22 20 13
Omer Osman, P.E.
DIRECTOR OF HIGHWAYS, CHIEF ENGINEER

PRINTED BY THE AUTHORITY
OF THE STATE OF ILLINOIS