


DATE	
BY	
FINAL SURVEY	CHECKED
NOTE BOOK	PLOTTED
NO.	TEMPLATE
	AREAS
	CHECKED

DATE	
BY	
ORIGINAL SURVEY	CHECKED
NOTE BOOK	PLOTTED
NO.	TEMPLATE
	AREAS
	CHECKED

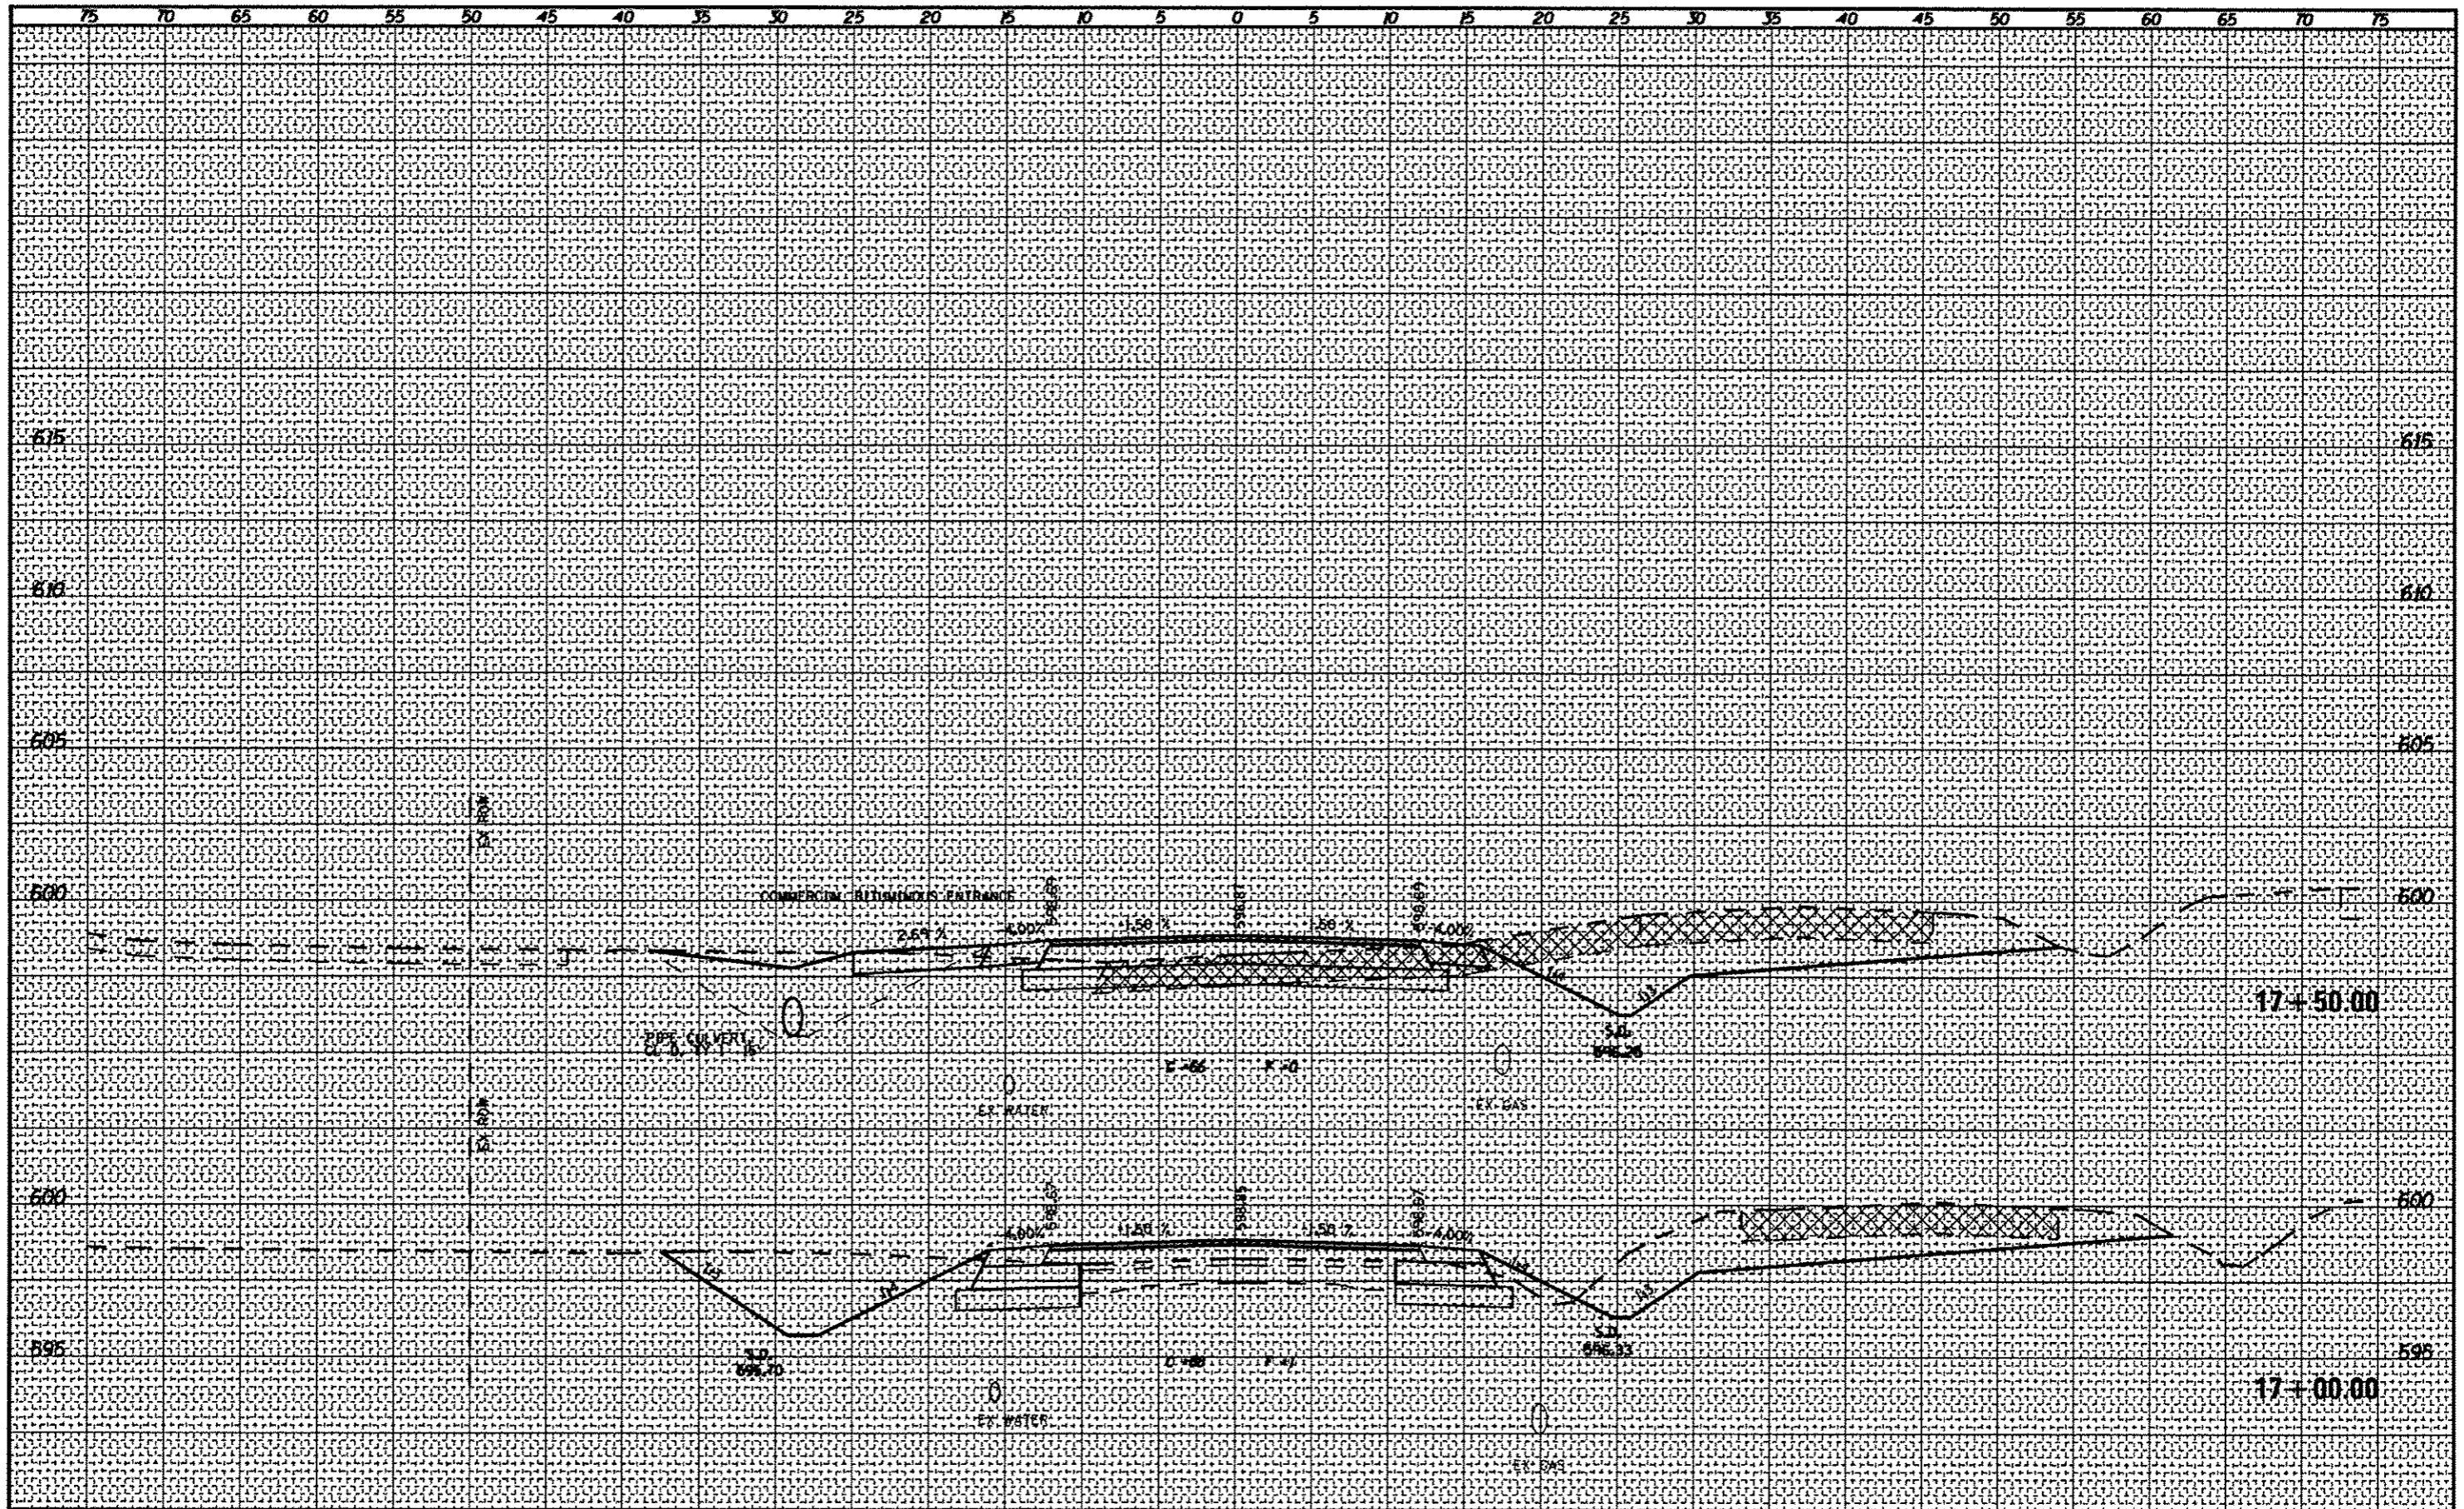

<b>CEC</b> Cummins Engineering Corporation Civil and Structural Engineering	JOB # 2265.11	DESIGNED - NAK	REVISED $\Delta$ 4-16-2013	STATE OF ILLINOIS DEPARTMENT OF TRANSPORTATION	SBI 126 (6TH ST RD)	SCALE: SHEET NO. OF SHEETS STA. 17+00.00 TO STA. 17+50.00	P.A.I. RTE. 126 SECTION (110) 1-2 COUNTY SANGAMON TOTAL SHEETS 93 NO. 80 CONTRACT NO. 72F74
	FILE NAME # D672F74-sh11-andyn	DRAWN - SJS	REVISED -				
	PLOT SCALE # 1/8"=1'-0"	CHECKED - MSK	REVISED -				
	PLOT DATE # 4/16/2013	DATE - 11/27/2012	REVISED -				