


| | | | |
|---------------|---------------|----|------|
| FINL | SURVEYED | BY | DATE |
| SURVEY | PLOTTED | | |
| NOTE BOOK | TEMPLATE | | |
| AREAS CHECKED | AREAS CHECKED | | |
| NO. | | | |

| | | | |
|---------------|---------------|----|------|
| ORIGINAL | SURVEYED | BY | DATE |
| SURVEY | PLOTTED | | |
| NOTE BOOK | TEMPLATE | | |
| AREAS CHECKED | AREAS CHECKED | | |
| NO. | | | |

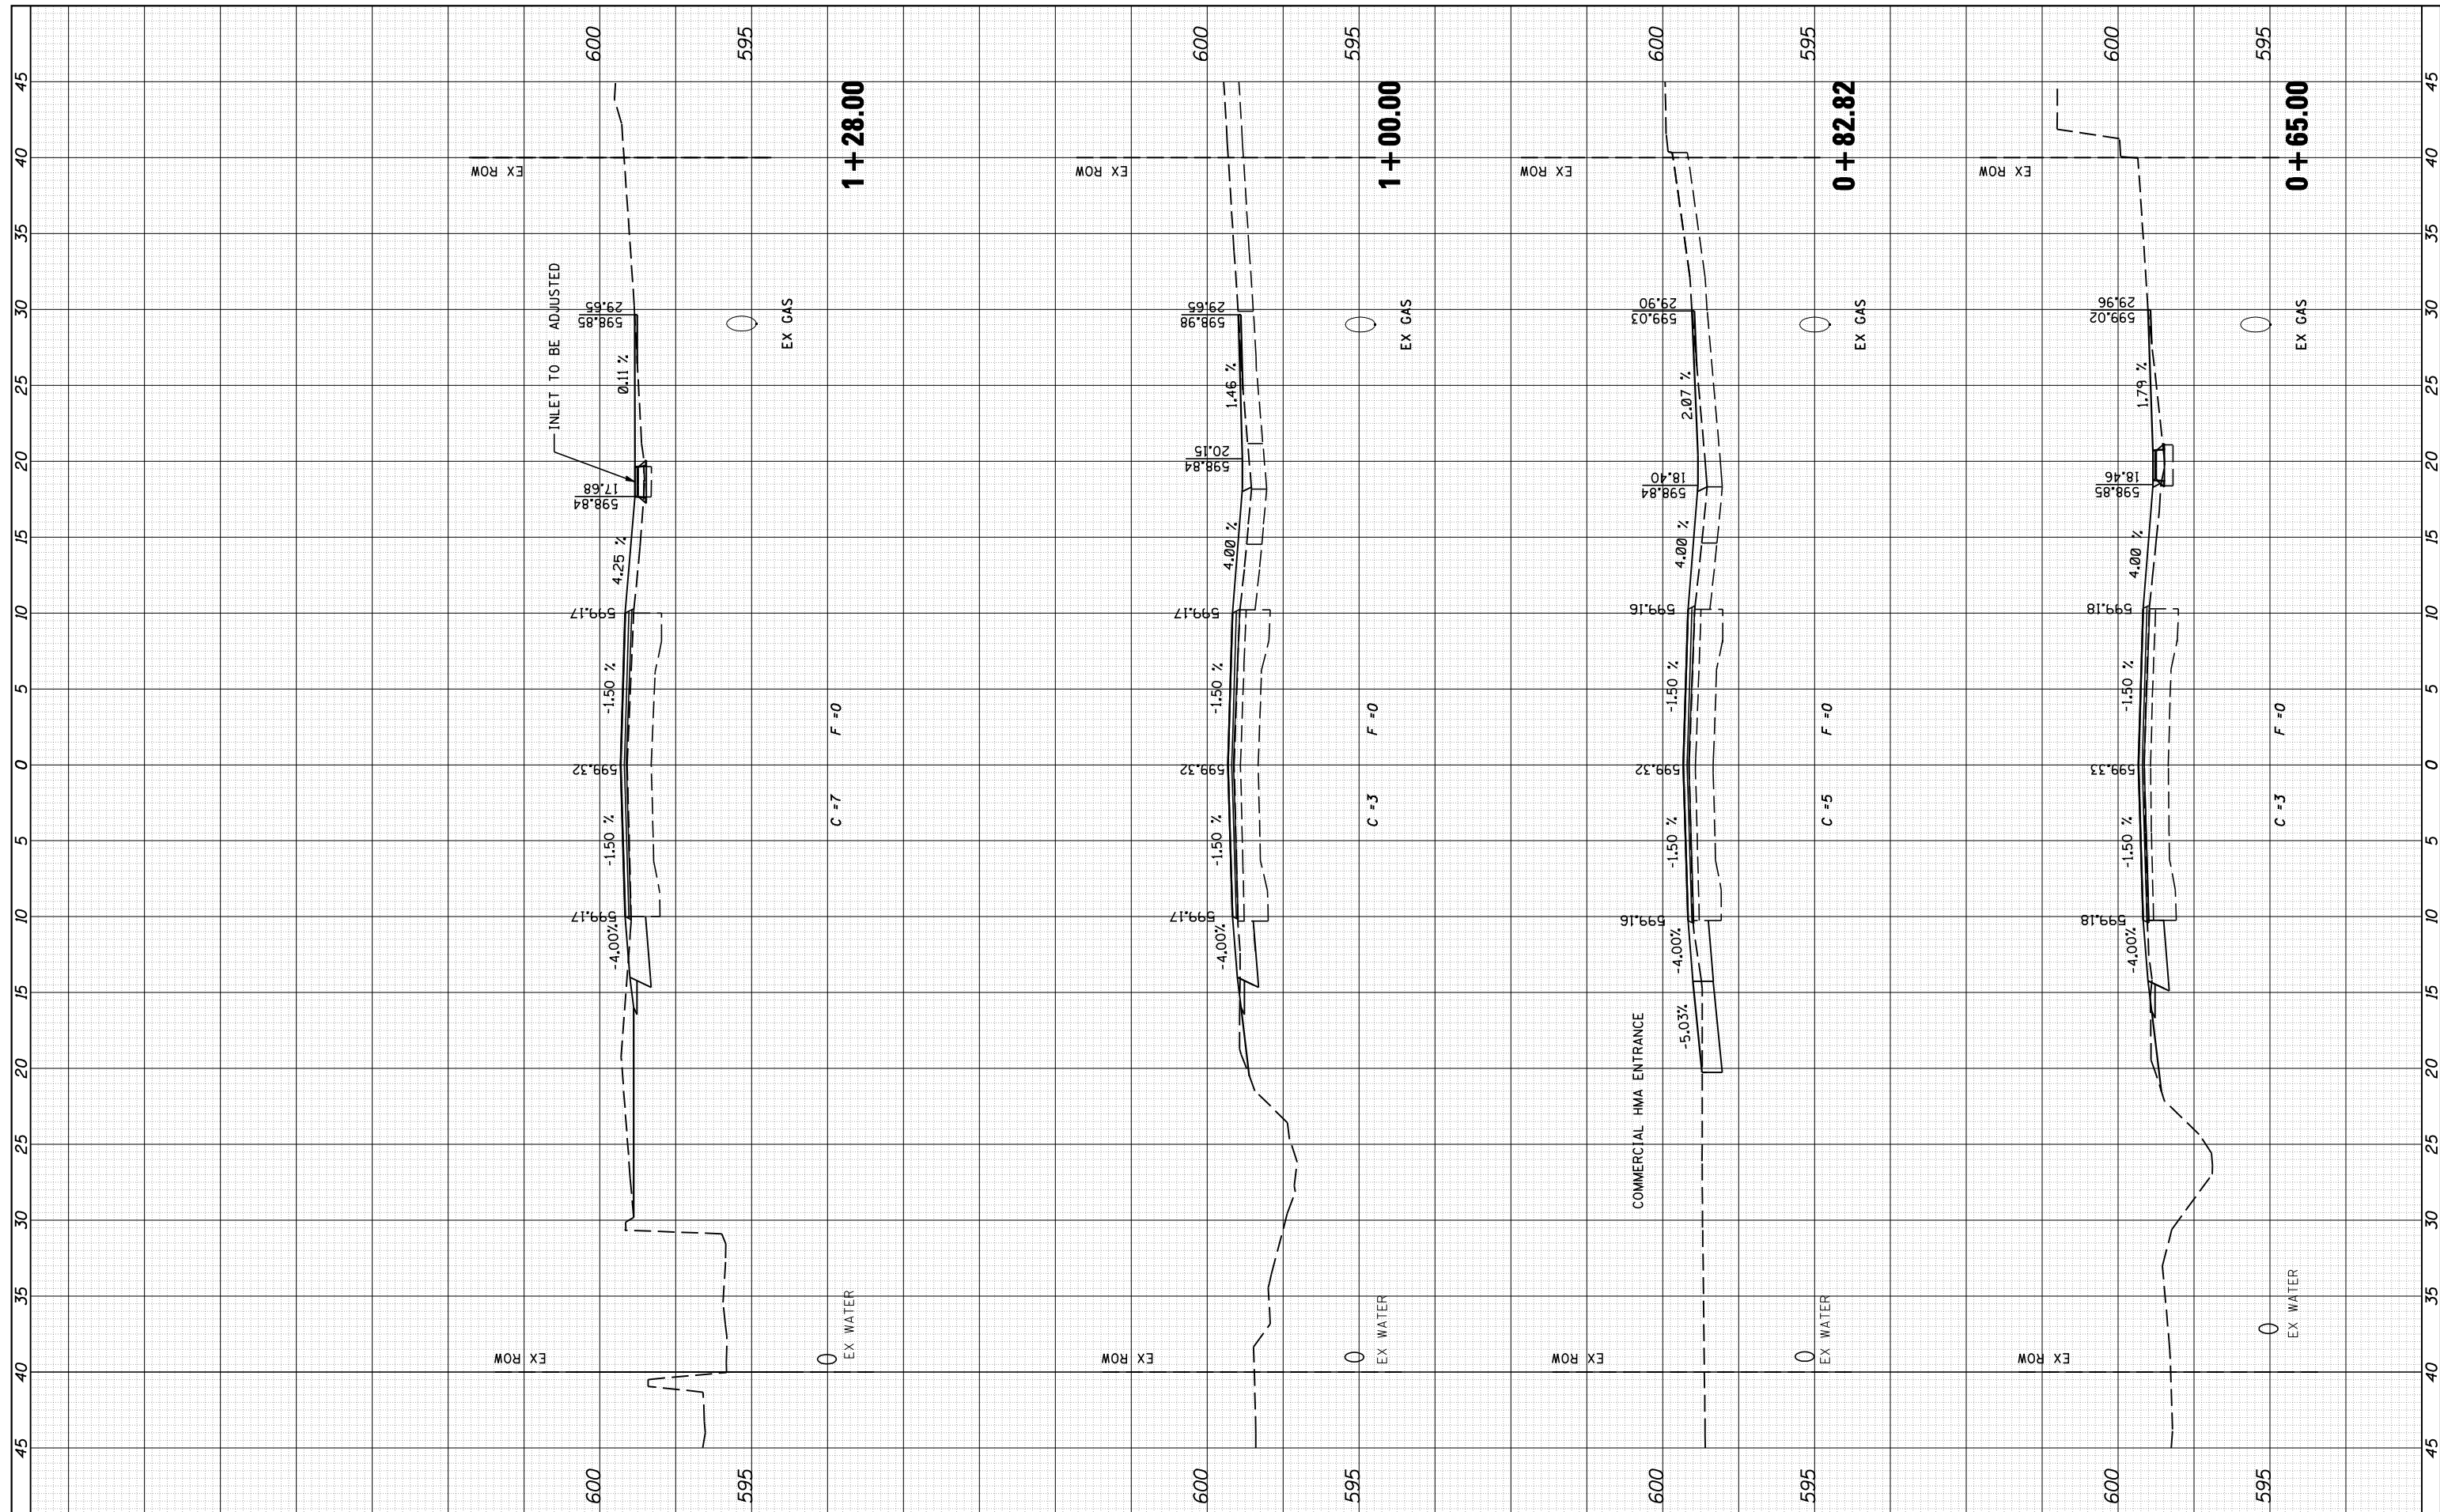

JOB = 2265.11
 FILE NAME = D672F74-shr-xs.dgn
 PLOT SCALE = 10.0000' / IN.
 PLOT DATE = 2/4/2013

DESIGNED - NAK
 DRAWN - SJS
 CHECKED - NAK
 DATE - 11/27/2012

REVISED -
 REVISED -
 REVISED -
 REVISED -

STATE OF ILLINOIS
DEPARTMENT OF TRANSPORTATION

SBI 126 (6TH ST RD)

SCALE: SHEET NO. OF SHEETS STA. +65.00 TO STA. 1+28.00

| | | | | |
|---|-------------------|-----------------|-----------------|--------------|
| F.A.I. RTE. 126 | SECTION (110) I-2 | COUNTY SANGAMON | TOTAL SHEETS 93 | SHEET NO. 69 |
| CONTRACT NO. 72F74 | | | | |
| FED. ROAD DIST. NO. [ILLINOIS] FED. AID PROJECT | | | | |