


FINAL SURVEY NO.	SURVEYED	BY	DATE
NOTE BOOK	PLOTTED		
AREAS CHECKED	TEMPLATE		
	AREAS CHECKED		

ORIGINAL SURVEY NO.	SURVEYED	BY	DATE
NOTE BOOK	PLOTTED		
AREAS CHECKED	TEMPLATE		
	AREAS CHECKED		

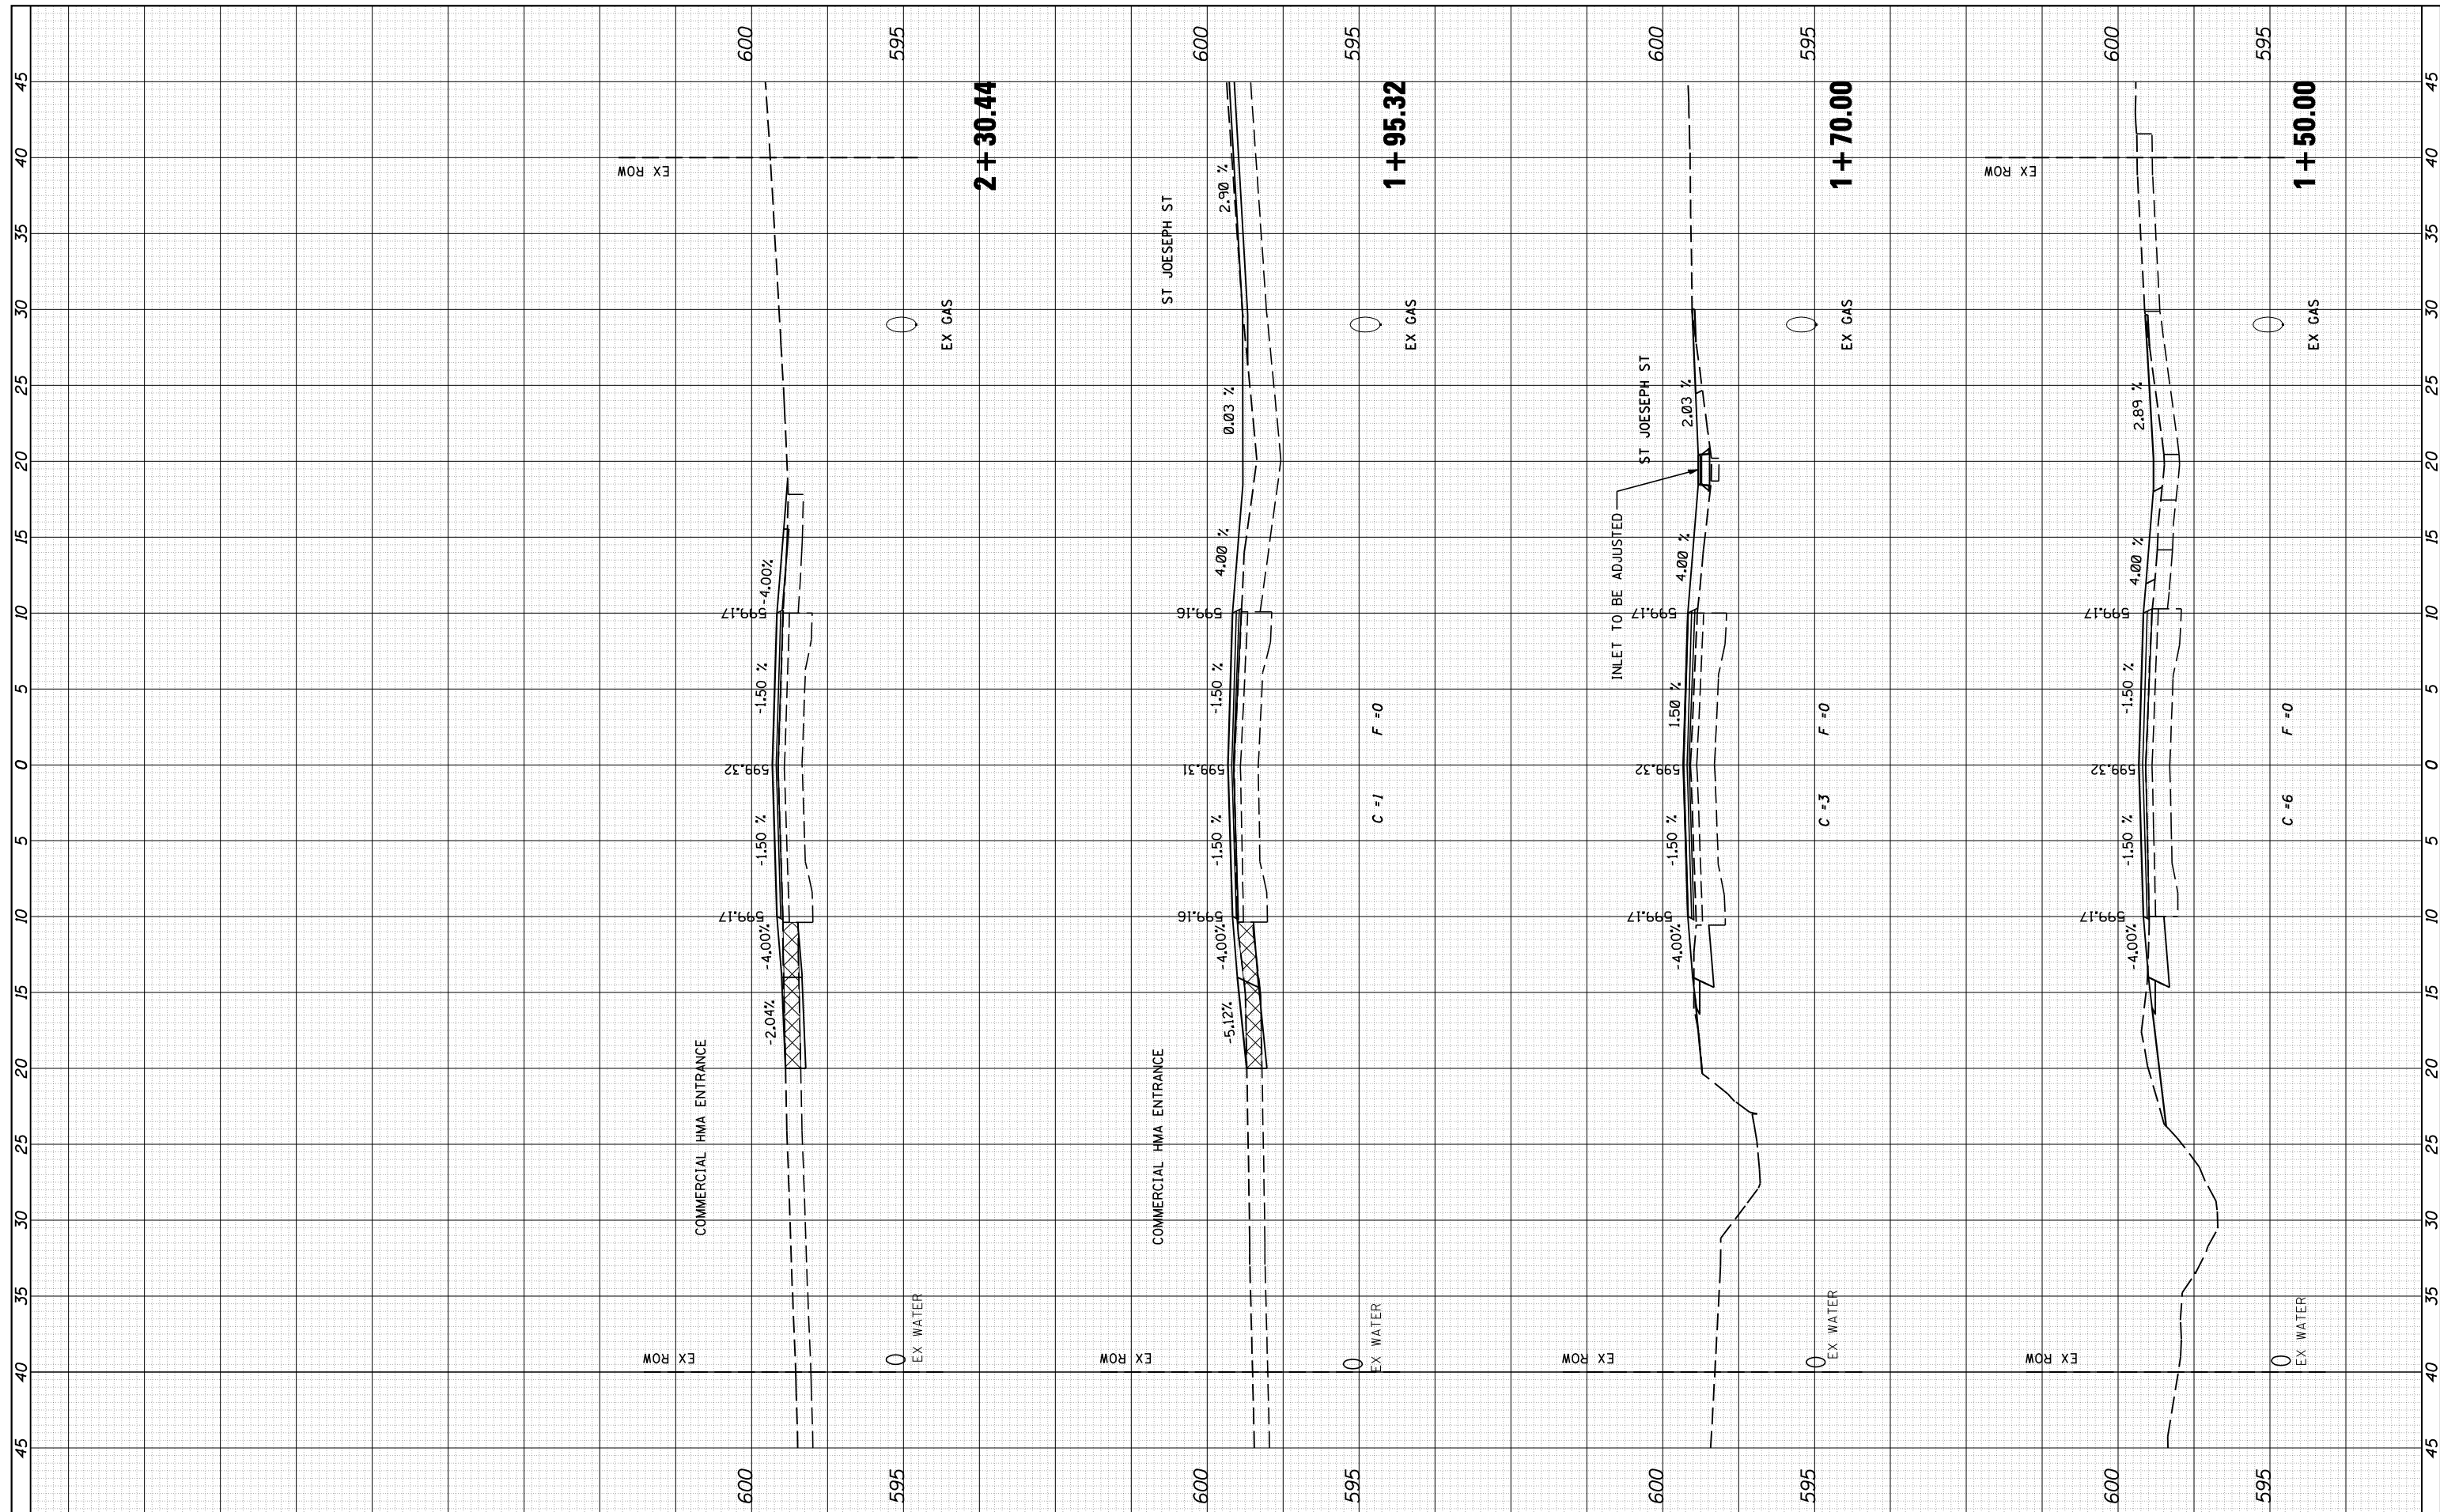

JOB = 2265.11
 FILE NAME = D672F74-shr-xs.dgn
 PLOT SCALE = 10.0000' / IN.
 PLOT DATE = 2/4/2013

DESIGNED - NAK
 DRAWN - SJS
 CHECKED - NAK
 DATE - 11/27/2012

REVISED -
 REVISED -
 REVISED -
 REVISED -

STATE OF ILLINOIS
DEPARTMENT OF TRANSPORTATION

SBI 126 (6TH ST RD)

SCALE: SHEET NO. OF SHEETS STA. 1+50.00 TO STA. 2+30.44

F.A.I. RTE. 126	SECTION (110) 1-2	COUNTY SANGAMON	TOTAL SHEETS 93	SHEET NO. 70
CONTRACT NO. 72F74		ILLINOIS FED. AID PROJECT		