


DATE	
BY	
SURVEYED	
PLOTTED	
TEMPLATE	
AREAS	
CHECKED	
FINAL SURVEY	
NOTE BOOK	
NO.	

DATE	
BY	
SURVEYED	
PLOTTED	
TEMPLATE	
AREAS	
CHECKED	
ORIGINAL SURVEY	
NOTE BOOK	
NO.	

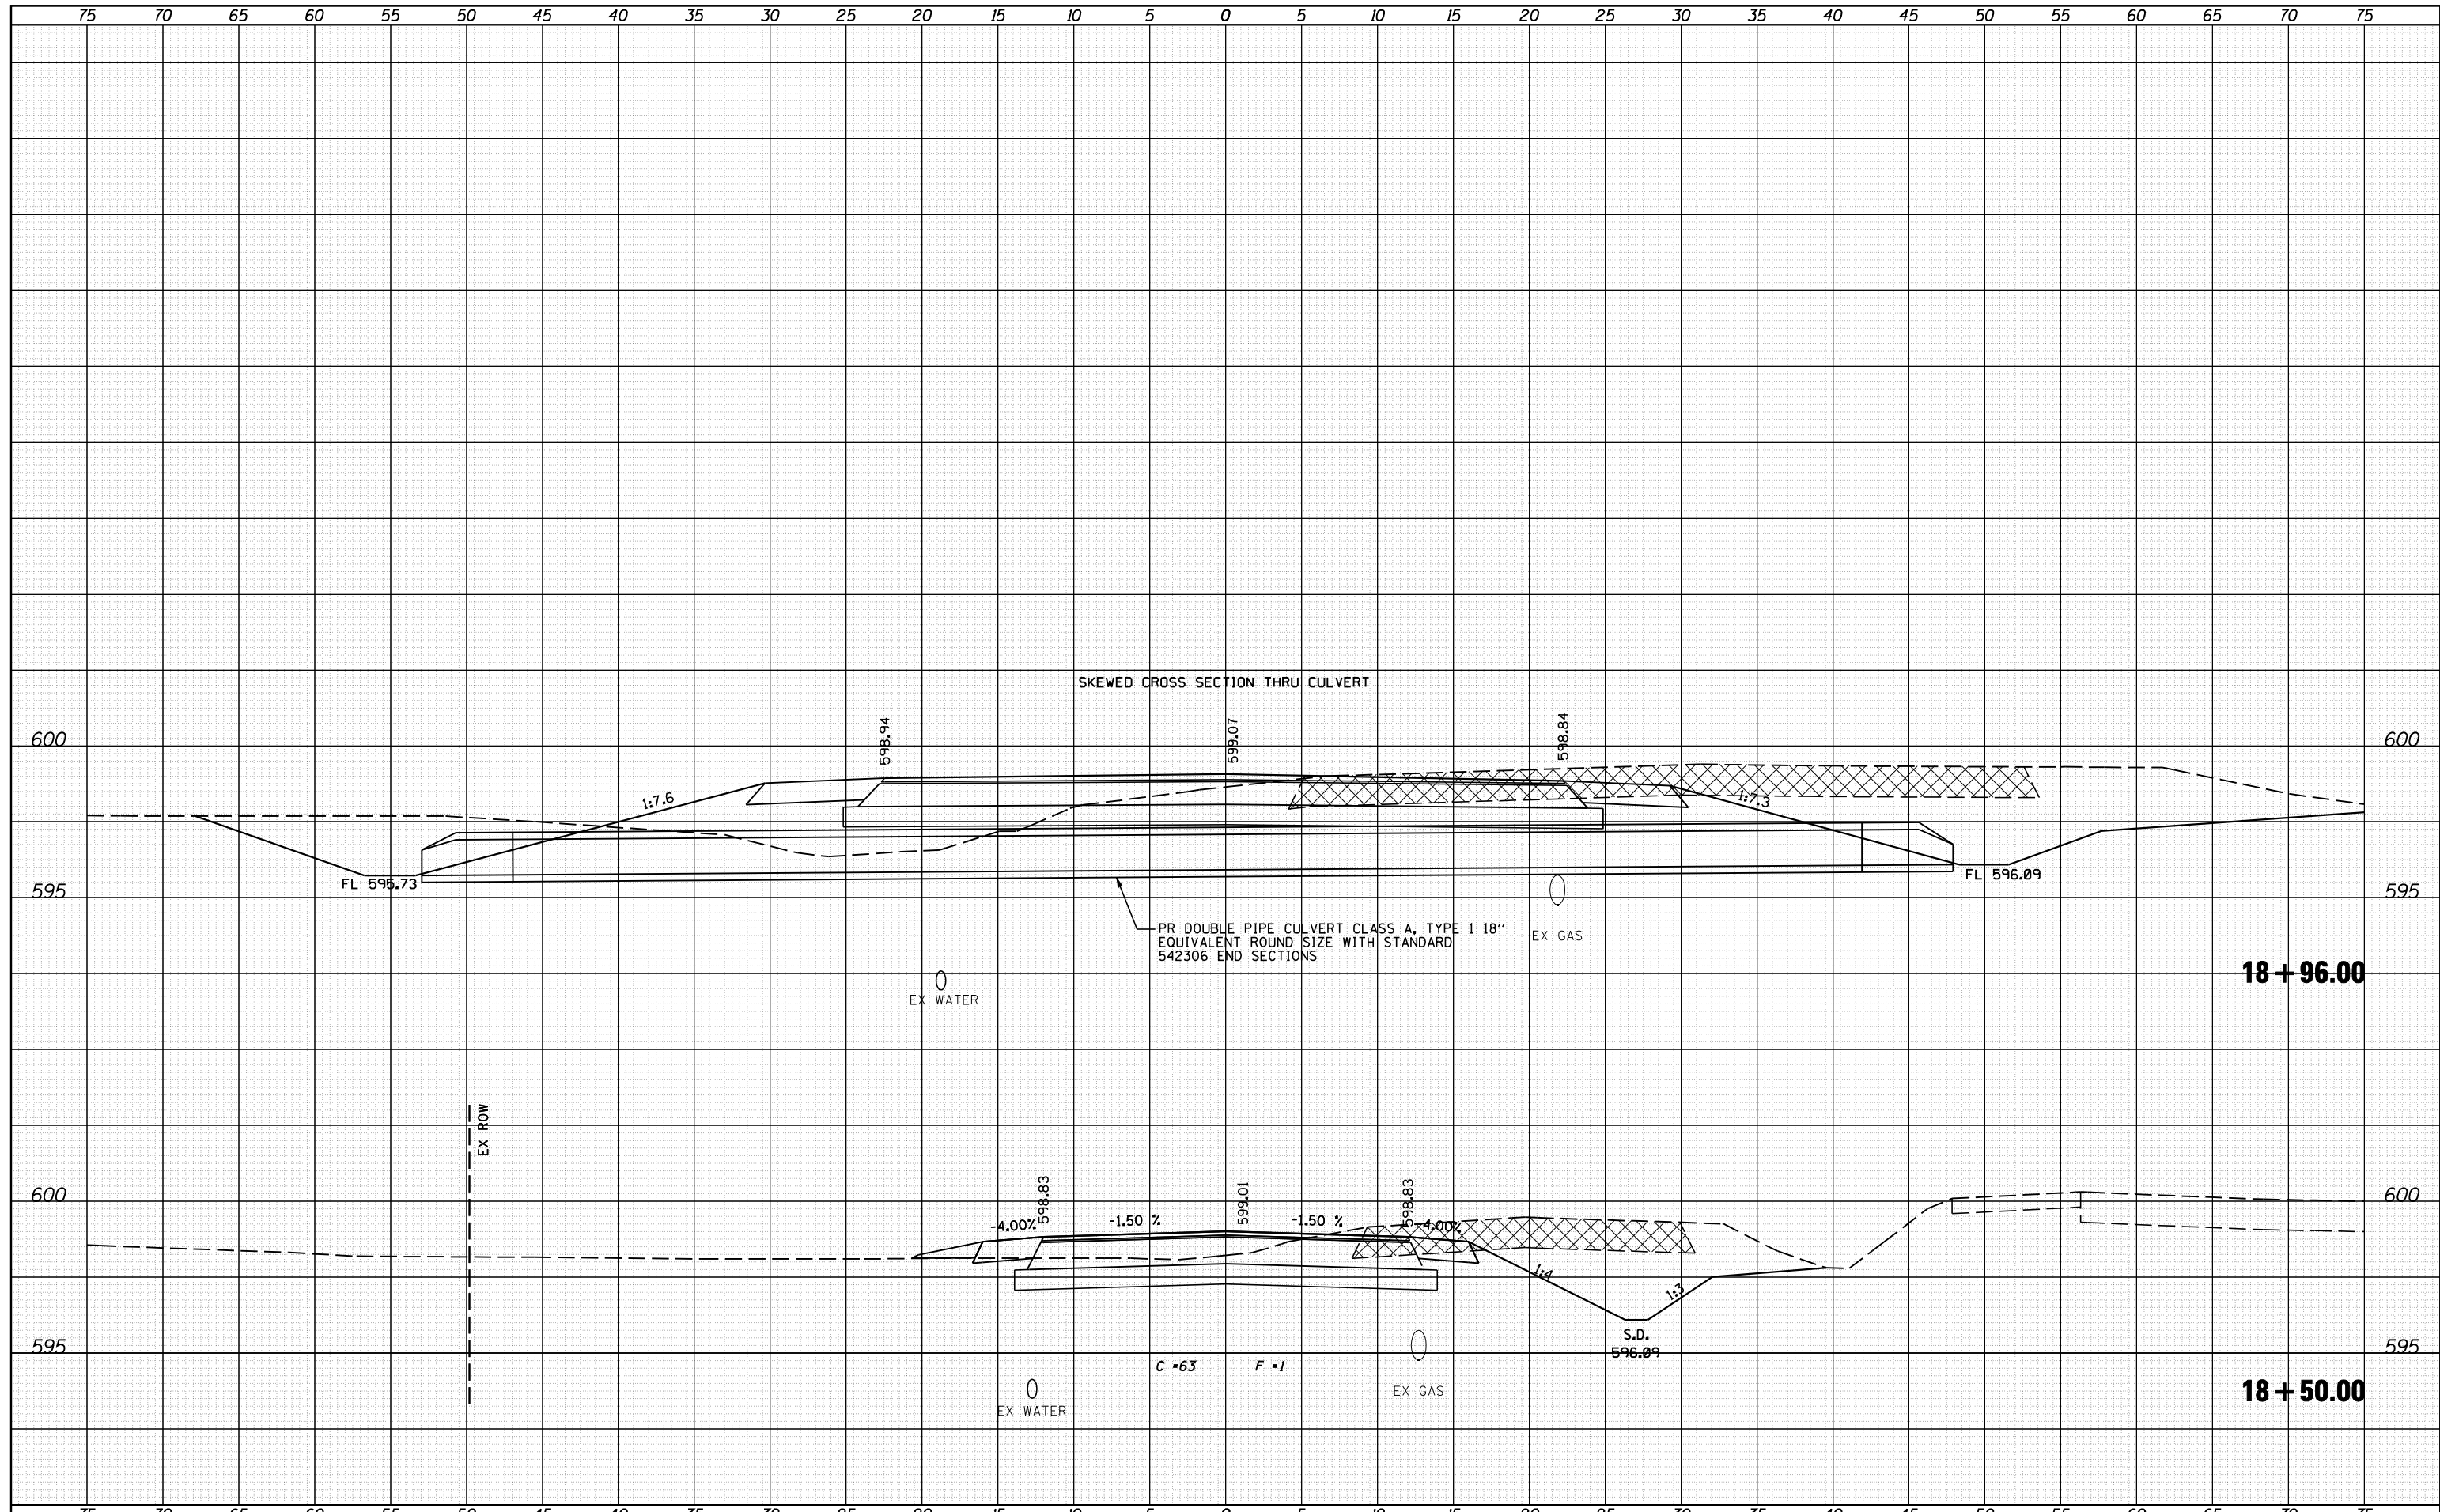

CEC Cummins Engineering Corporation
Civil and Structural Engineering

JOB = 2265.11	DESIGNED - NAK	REVISIED -
FILE NAME = D672F74-sh1-xa.dgn	DRAWN - SJS	REVISIED -
PLOT SCALE = 10.0000' / IN.	CHECKED - NSK	REVISIED -
PLOT DATE = 2/4/2013	DATE - 11/27/2012	REVISIED -

STATE OF ILLINOIS
DEPARTMENT OF TRANSPORTATION

SBI 126 (6TH ST RD)			
SCALE:	SHEET NO.	OF SHEETS	STA. 18+50.00 TO STA. 18+96.00

F.A.I. RTE.	SECTION	COUNTY	TOTAL SHEETS	SHEET NO.
126	(110) I-2	SANGAMON	93	82
CONTRACT NO. 72F74				
FED. ROAD DIST. NO. ILLINOIS FED. AID PROJECT				