


FINAL SURVEY NO.	SURVEYED PLOTTED AREAS CHECKED	BY	DATE
NOTE BOOK NO.	TEMPLATE AREAS CHECKED		

ORIGINAL SURVEY NO.	SURVEYED PLOTTED AREAS CHECKED	BY	DATE
NOTE BOOK NO.	TEMPLATE AREAS CHECKED		

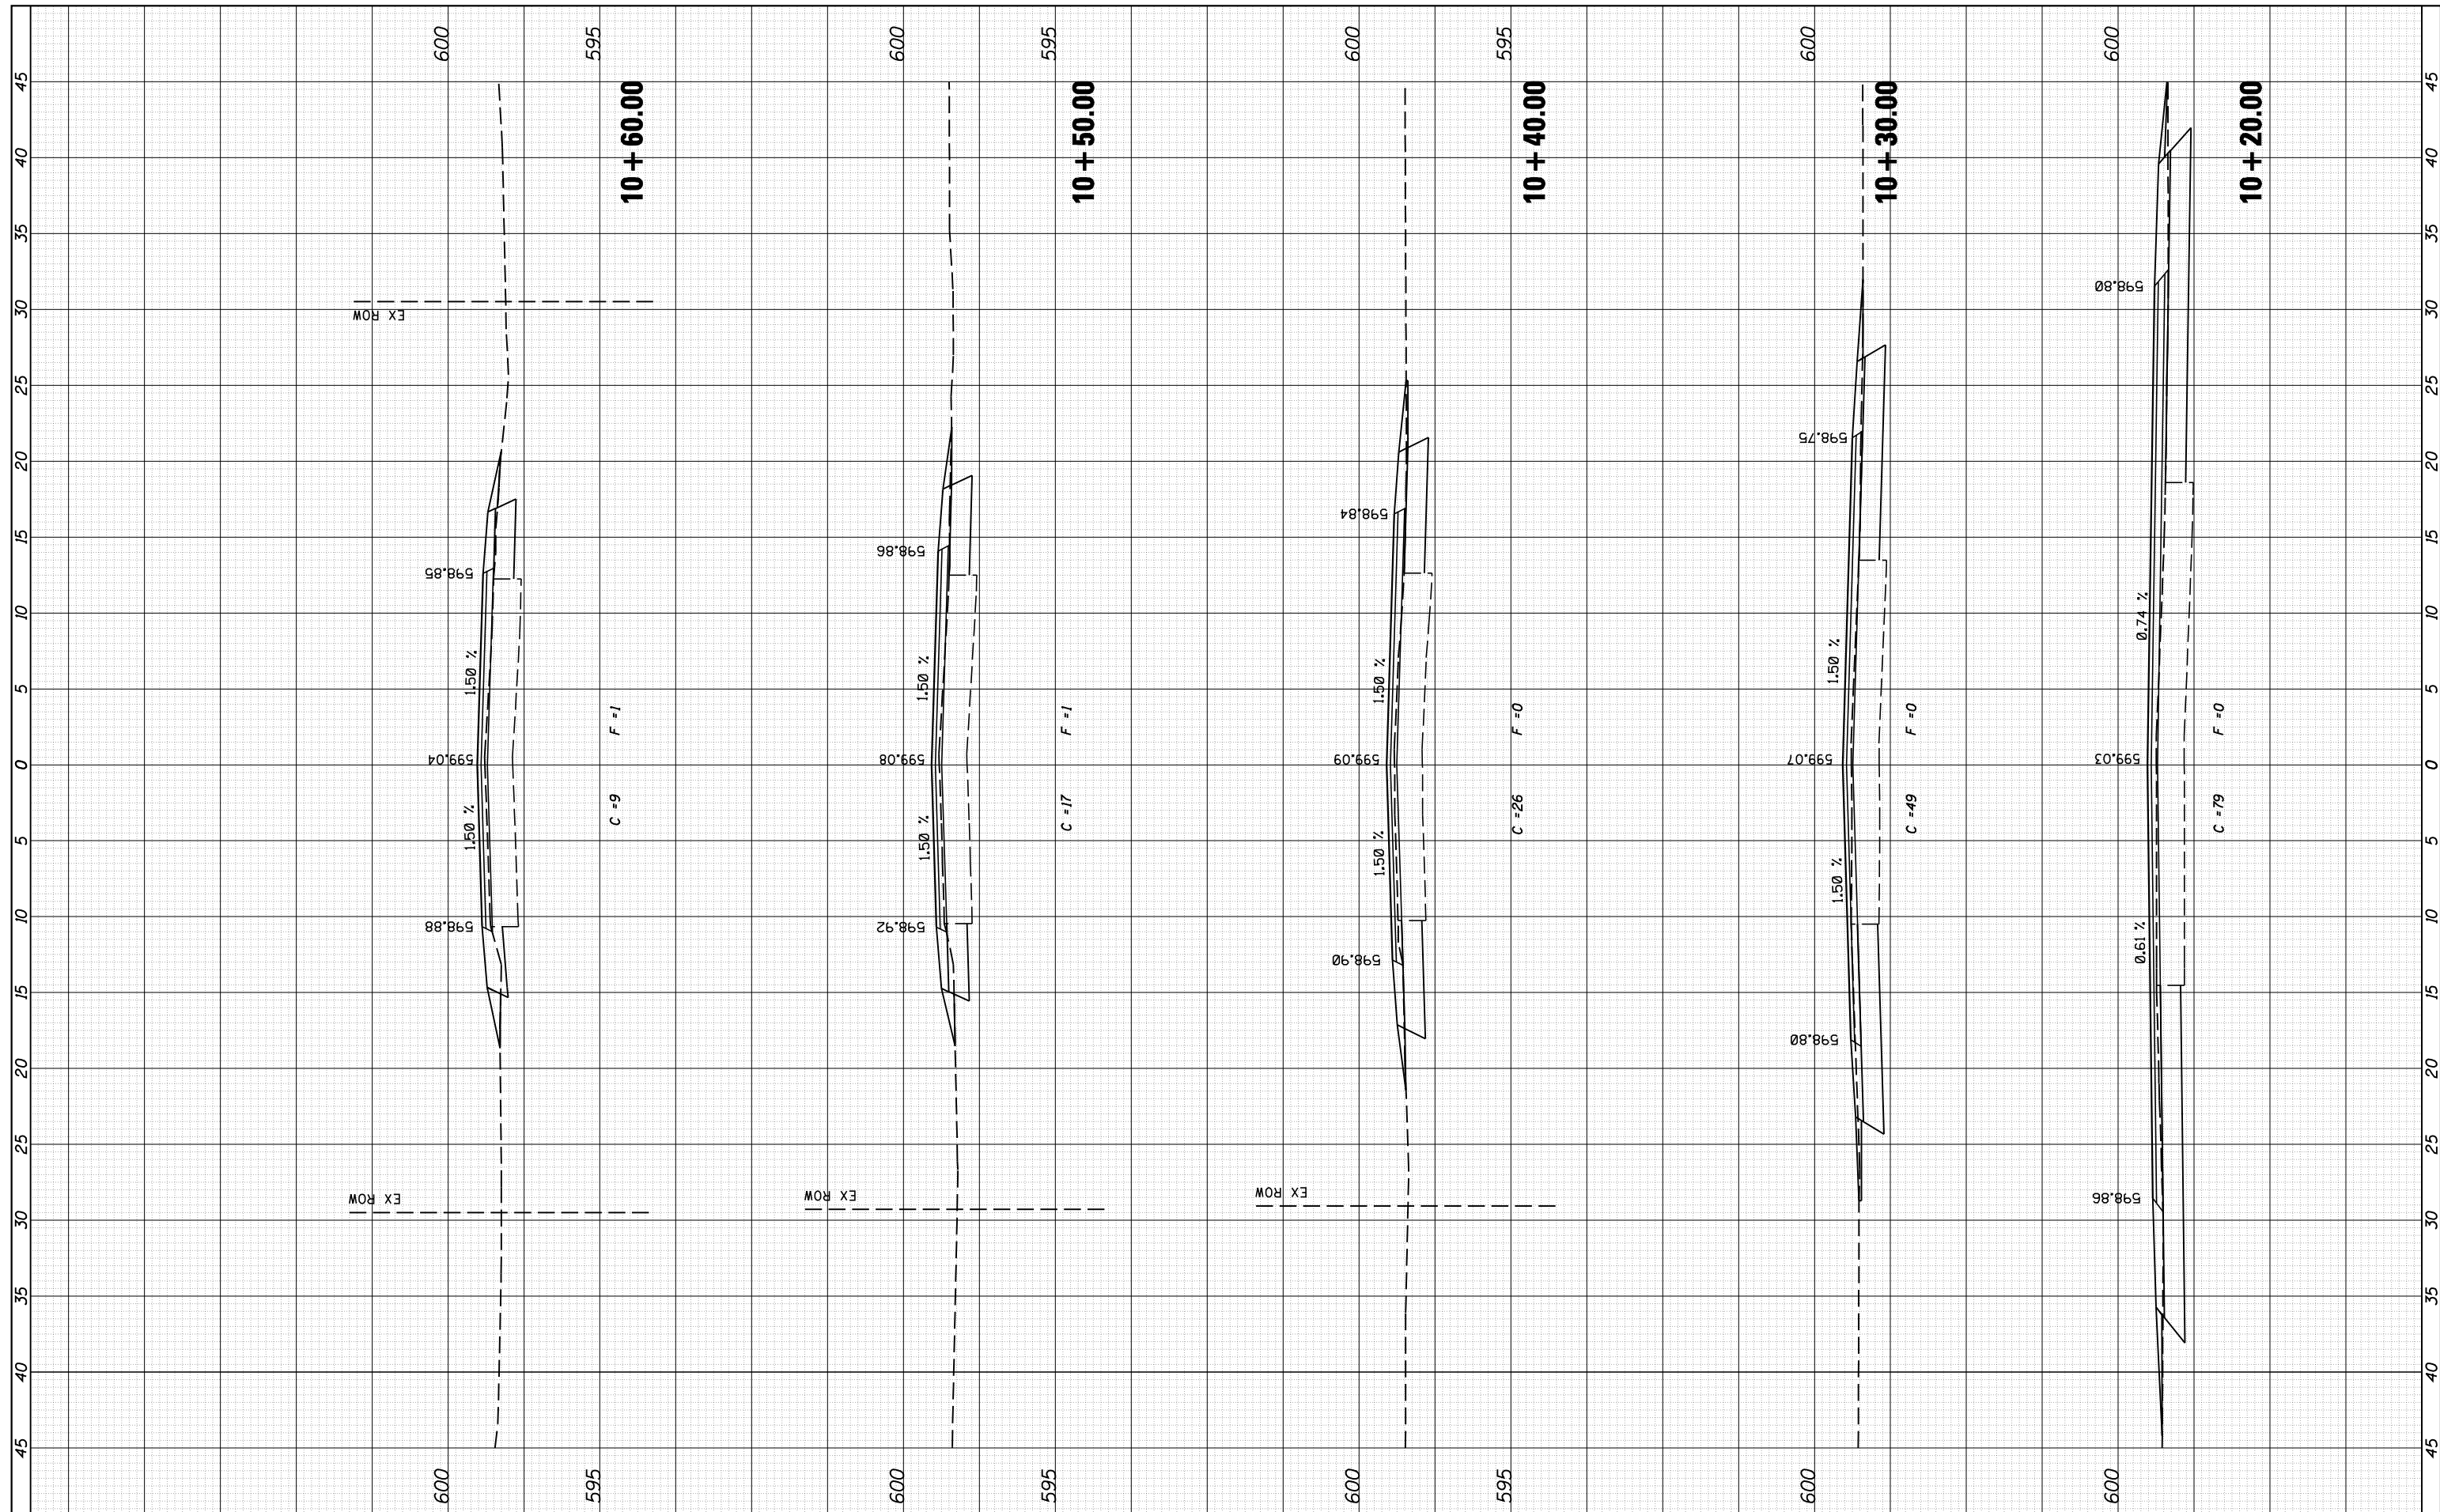

JOB = 2265.11
 FILE NAME = D672F74-shr-xs.dgn
 PLOT SCALE = 10.0000' / IN.
 PLOT DATE = 2/4/2013

DESIGNED - NAK
 DRAWN - SJS
 CHECKED - NAK
 DATE - 11/27/2012

REVISED -
 REVISED -
 REVISED -
 REVISED -

**STATE OF ILLINOIS
 DEPARTMENT OF TRANSPORTATION**

STRAIGHT ST
 SCALE: SHEET NO. OF SHEETS STA. 10+20.00 TO STA. 10+60.00

F.A.I. RTE. 126	SECTION (110) 1-2	COUNTY SANGAMON	TOTAL SHEETS 93	SHEET NO. 85
CONTRACT NO. 72F74				
FED. ROAD DIST. NO. [ILLINOIS] FED. AID PROJECT				