


| | |
|--------------|---------------|
| DATE | |
| BY | |
| FINAL SURVEY | SURVEYED |
| NOTE BOOK | PLOTTED |
| NO. | AREAS CHECKED |

| | |
|-----------------|---------------|
| DATE | |
| BY | |
| ORIGINAL SURVEY | SURVEYED |
| NOTE BOOK | PLOTTED |
| NO. | AREAS CHECKED |

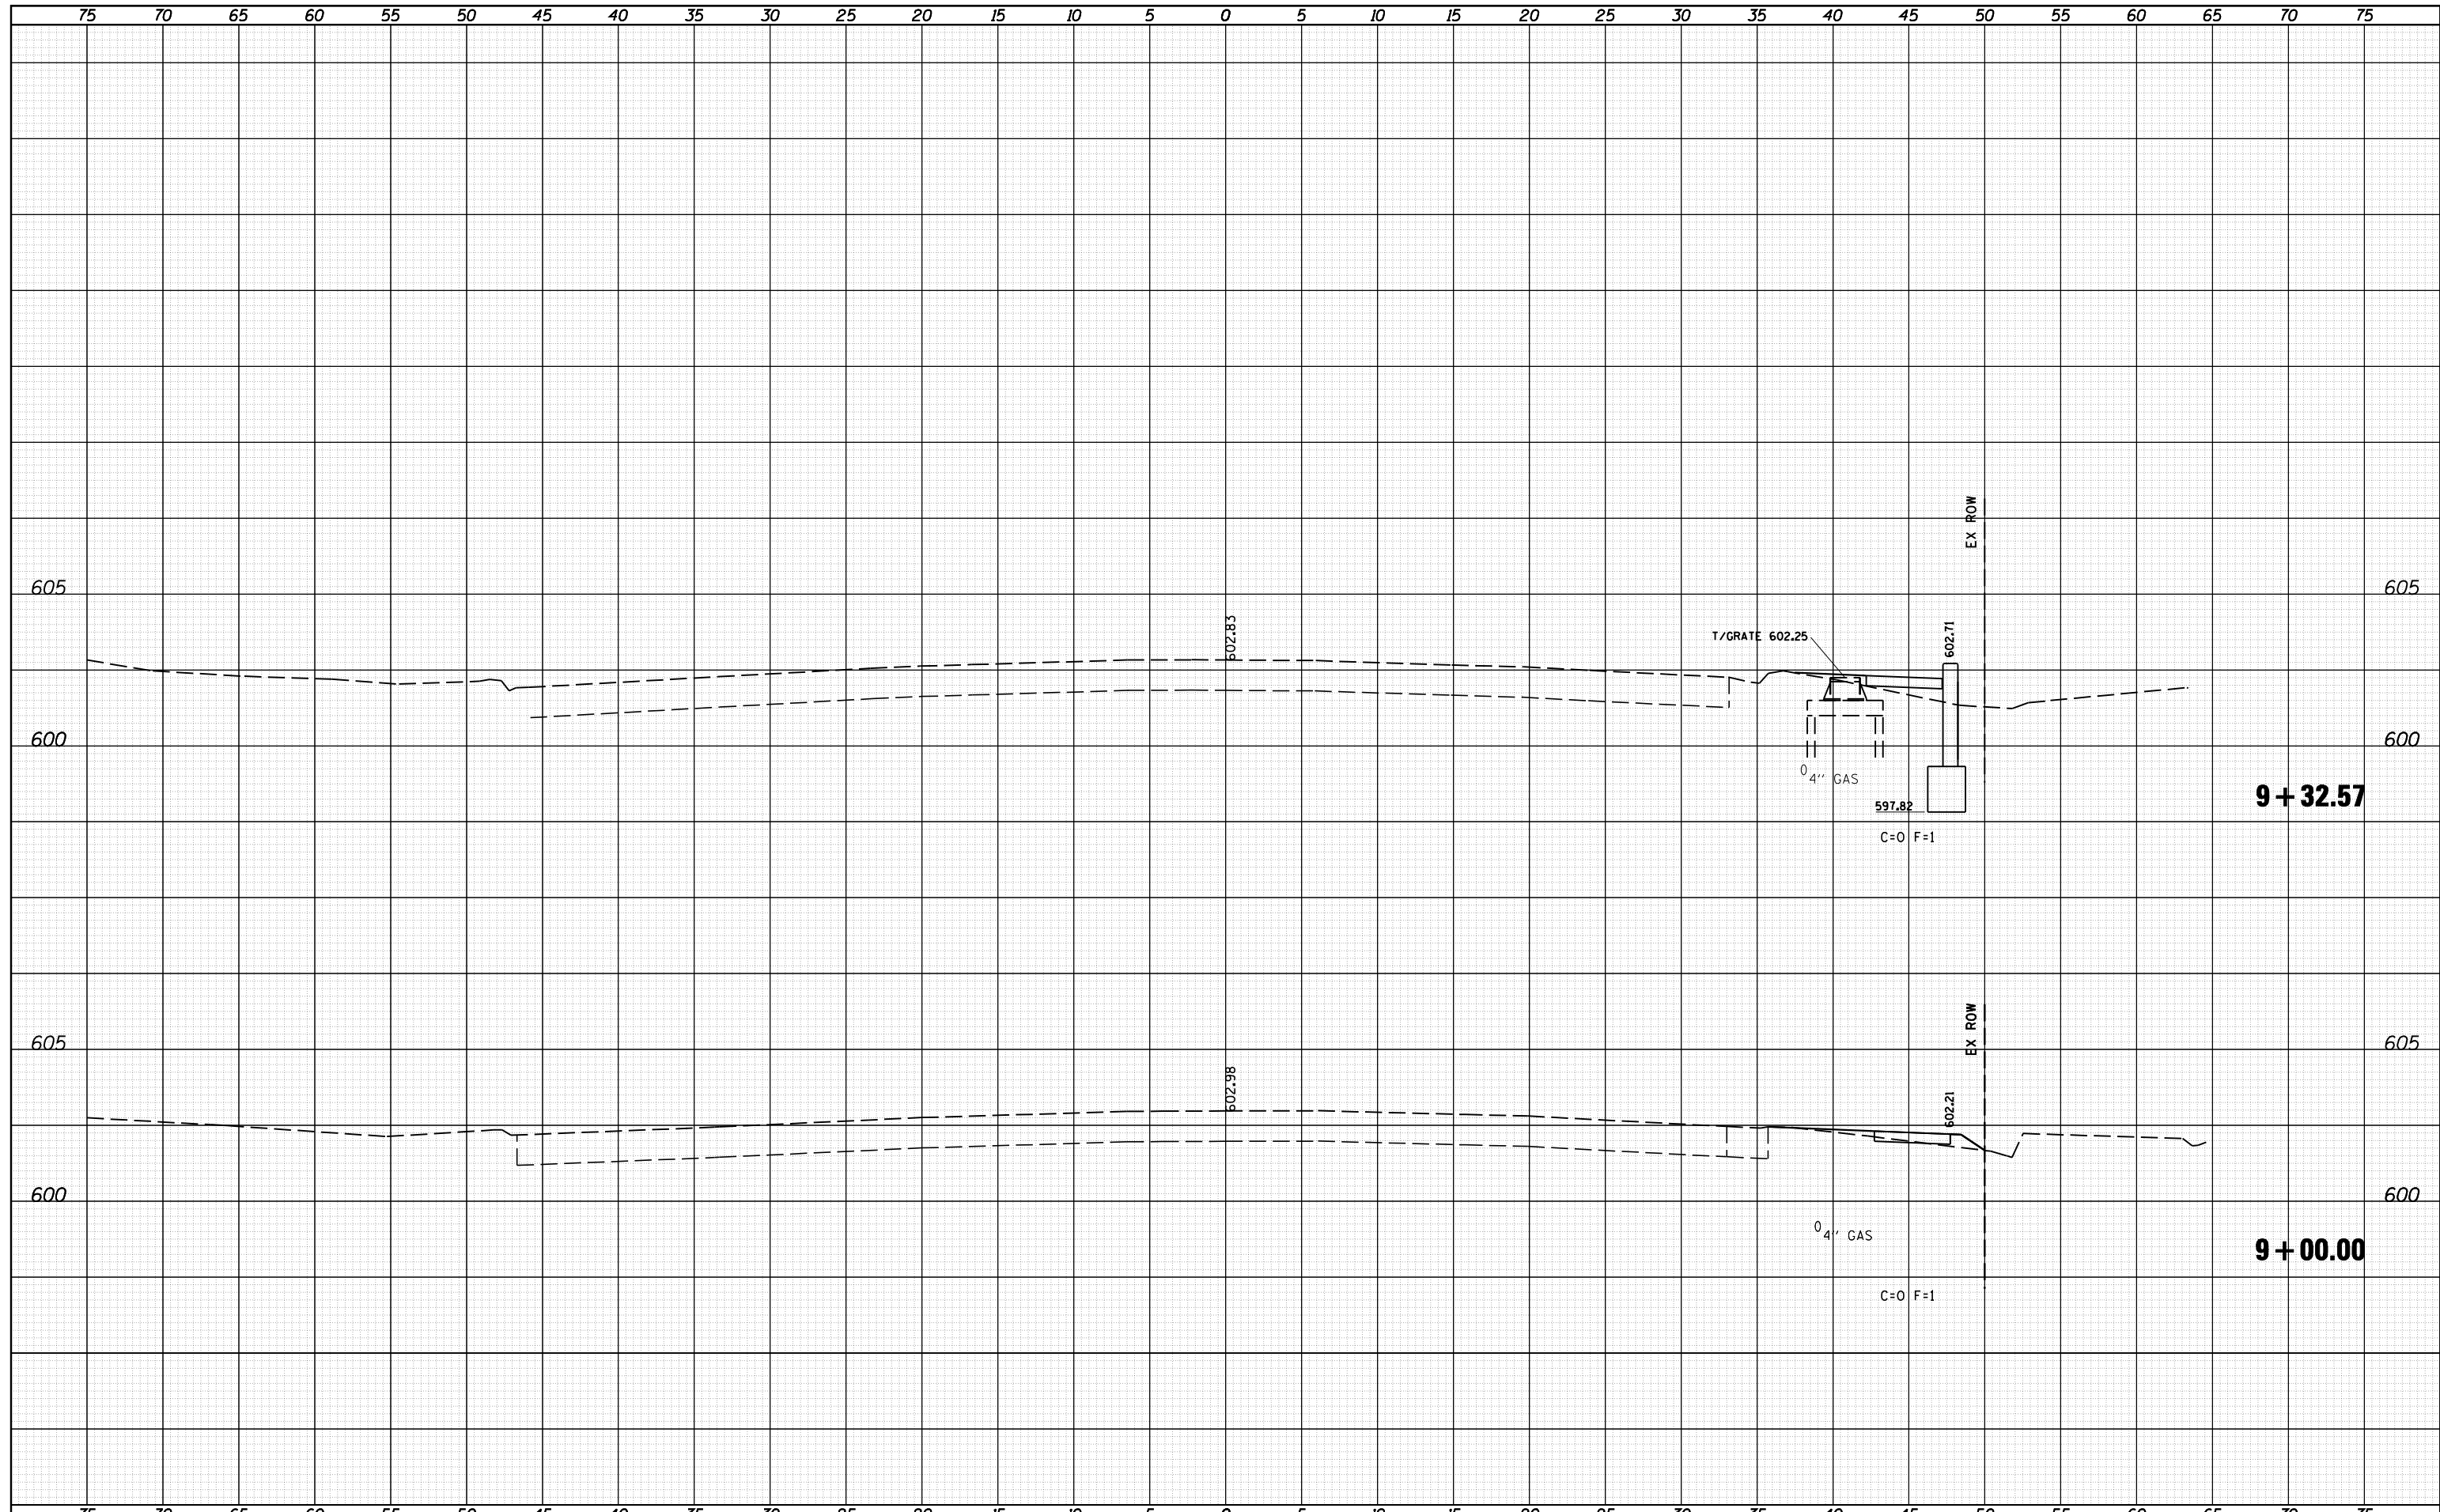

CEC Cummins Engineering Corporation
Civil and Structural Engineering

| | | |
|--------------------------------|----------------|-----------|
| JOB = 2265.11 | DESIGNED - NAK | REVISED - |
| FILE NAME = D672F74-sh1-xa.dgn | DRAWN - SJS | REVISED - |
| PLOT SCALE = 10.0000 "/> | | |

**STATE OF ILLINOIS
DEPARTMENT OF TRANSPORTATION**

| | |
|------------------------|--|
| STEVENSON DRIVE | |
| SCALE: | SHEET NO. OF SHEETS STA. 9+00.00 TO STA. 9+32.57 |

| | | | | |
|---------------------|-------------------|---------------------------|-----------------|--------------|
| F.A.I. RTE. 126 | SECTION (110) I-2 | COUNTY SANGAMON | TOTAL SHEETS 93 | SHEET NO. 91 |
| FED. ROAD DIST. NO. | | ILLINOIS FED. AID PROJECT | | |
| | | CONTRACT NO. 72F74 | | |