


DATE	
BY	
FINAL SURVEY	SURVEYED
NOTE BOOK	PLOTTED
NO.	TEMPLATE
	AREAS CHECKED

DATE	
BY	
ORIGINAL SURVEY	SURVEYED
NOTE BOOK	PLOTTED
NO.	TEMPLATE
	AREAS CHECKED

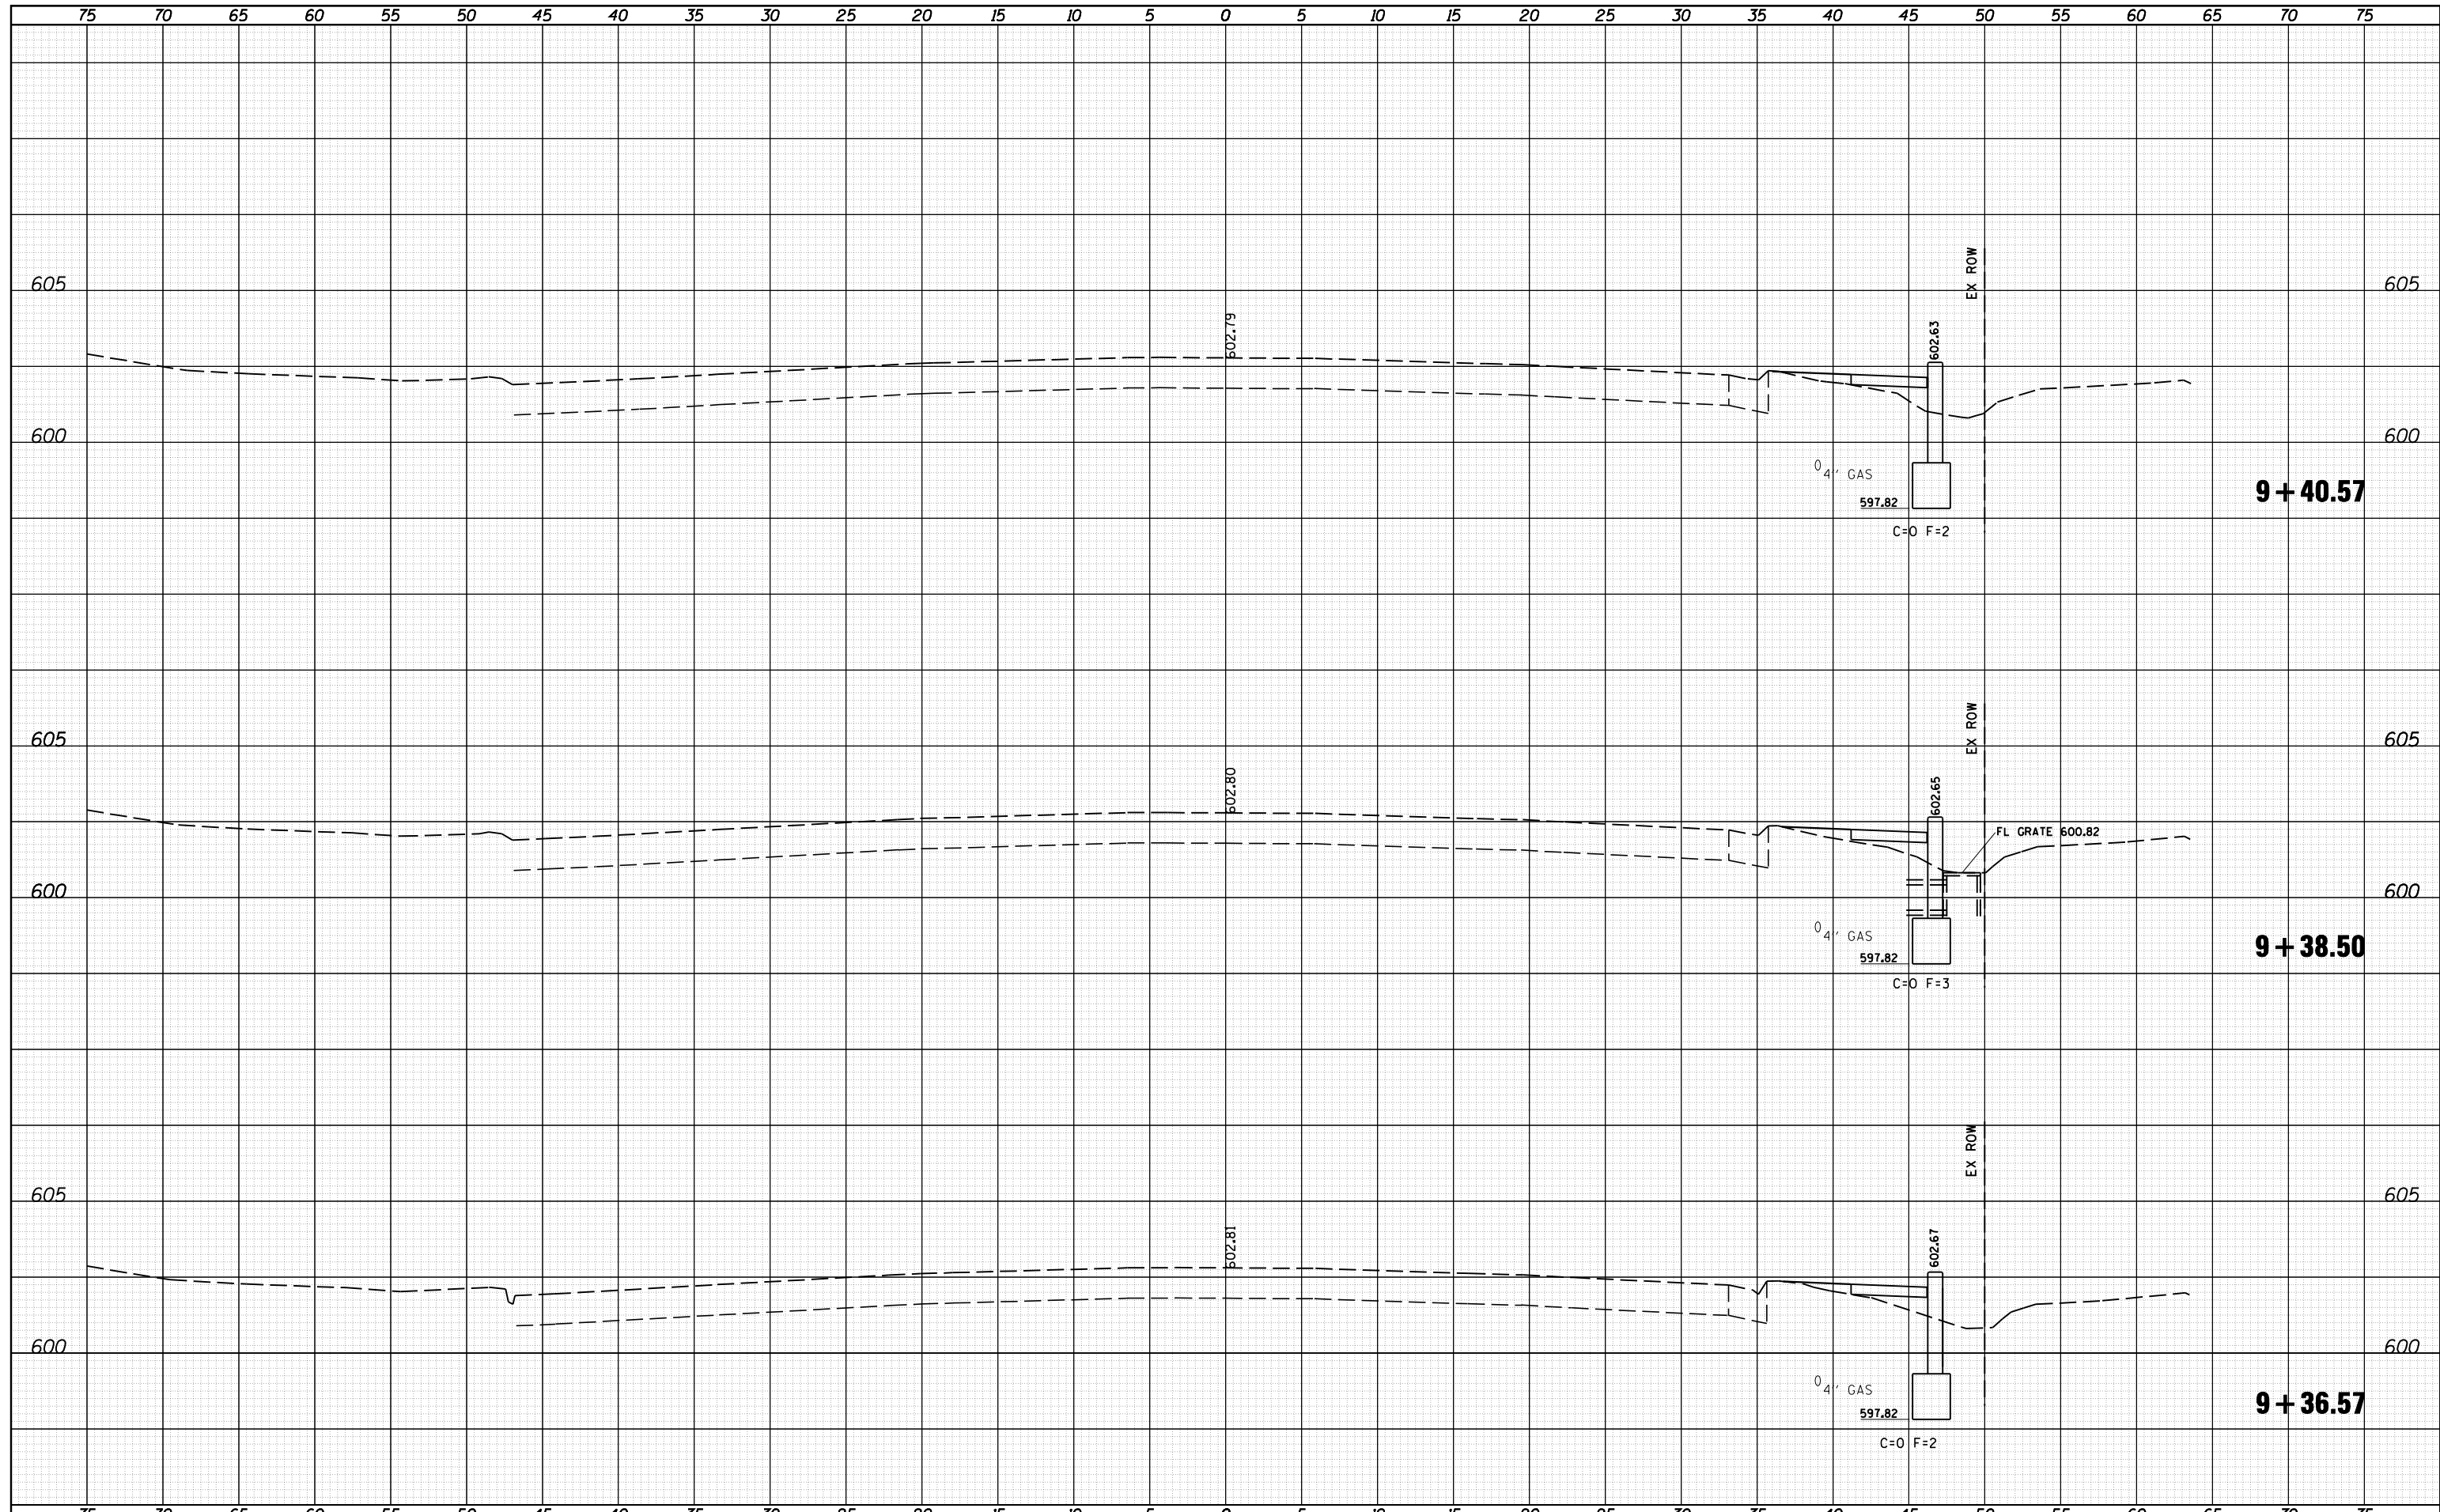

JOB = 2265.11	DESIGNED - NAK	REVISED -
FILE NAME = D672F74-sh1-xa.dgn	DRAWN - SJS	REVISED -
PLOT SCALE = 10.0000' / IN.	CHECKED - NSK	REVISED -
PLOT DATE = 2/4/2013	DATE - 11/27/2012	REVISED -

**STATE OF ILLINOIS  
DEPARTMENT OF TRANSPORTATION**

**STEVENSON DRIVE**

SCALE:	SHEET NO.	OF	SHEETS	STA. 9+36.57	TO STA. 9+40.57
--------	-----------	----	--------	--------------	-----------------

F.A.I. RTE.	SECTION	COUNTY	TOTAL SHEETS	SHEET NO.
126	(110) I-2	SANGAMON	93	92
CONTRACT NO. 72F74				
FED. ROAD DIST. NO. ILLINOIS FED. AID PROJECT				