
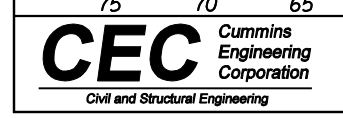


DATE	
BY	
SURVEYED	
PLOTTED	
TEMPLATE	
AREAS	
CHECKED	
FINAL SURVEY NO.	

DATE	
BY	
SURVEYED	
PLOTTED	
TEMPLATE	
AREAS	
CHECKED	
ORIGINAL SURVEY NO.	

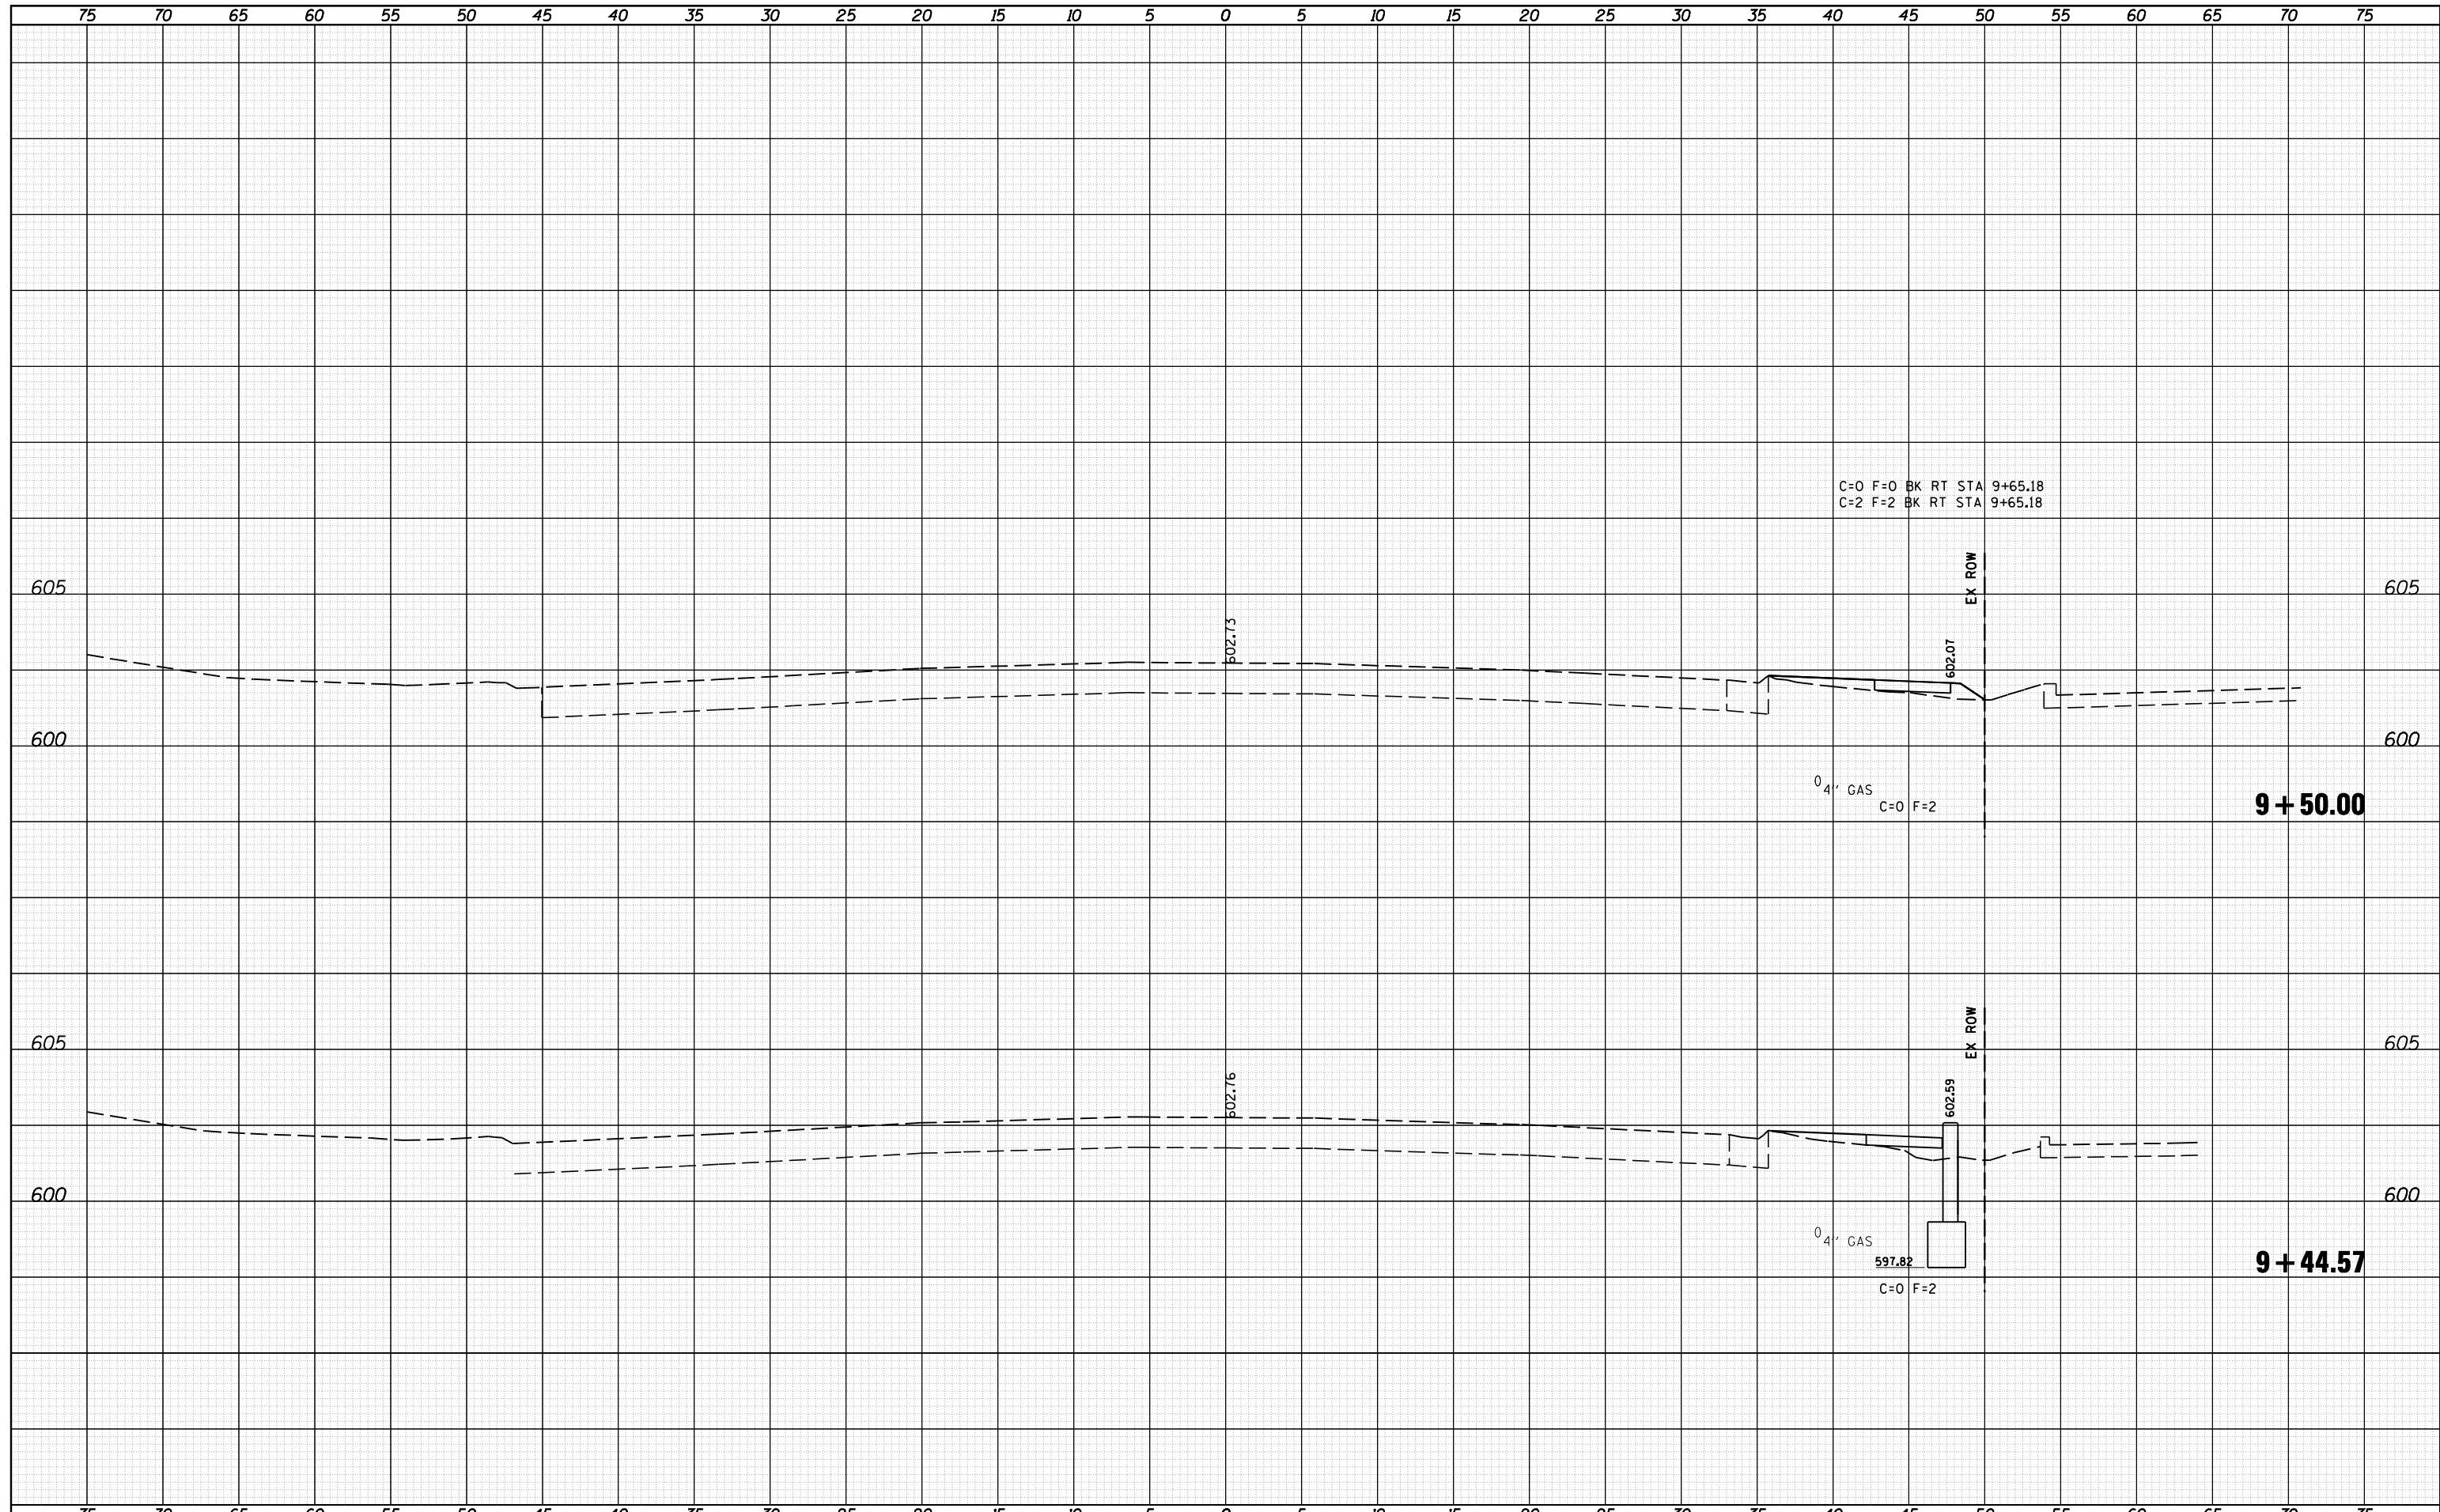

JOB = 2265.11	DESIGNED - NAK	REVISED -
FILE NAME = D672F74-sh1-xa.dgn	DRAWN - SJS	REVISED -
PLOT SCALE = 10.0000 "/>		

**STATE OF ILLINOIS
DEPARTMENT OF TRANSPORTATION**

STEVENSON DRIVE	
SCALE:	SHEET NO. OF SHEETS STA. 9+44.57 TO STA. 9+50.00

F.A.I. RTE. 126	SECTION (110) I-2	COUNTY SANGAMON	TOTAL SHEETS 93	SHEET NO. 93
FED. ROAD DIST. NO. ILLINOIS FED. AID PROJECT			CONTRACT NO. 72F74	