


DATE	
BY	
ORIGINAL SURVEY NO.	
SURVEYED	
PLOTTED	
TEMPLATE	
AREAS	
CHECKED	

DATE	
BY	
ORIGINAL SURVEY NO.	
SURVEYED	
PLOTTED	
TEMPLATE	
AREAS	
CHECKED	

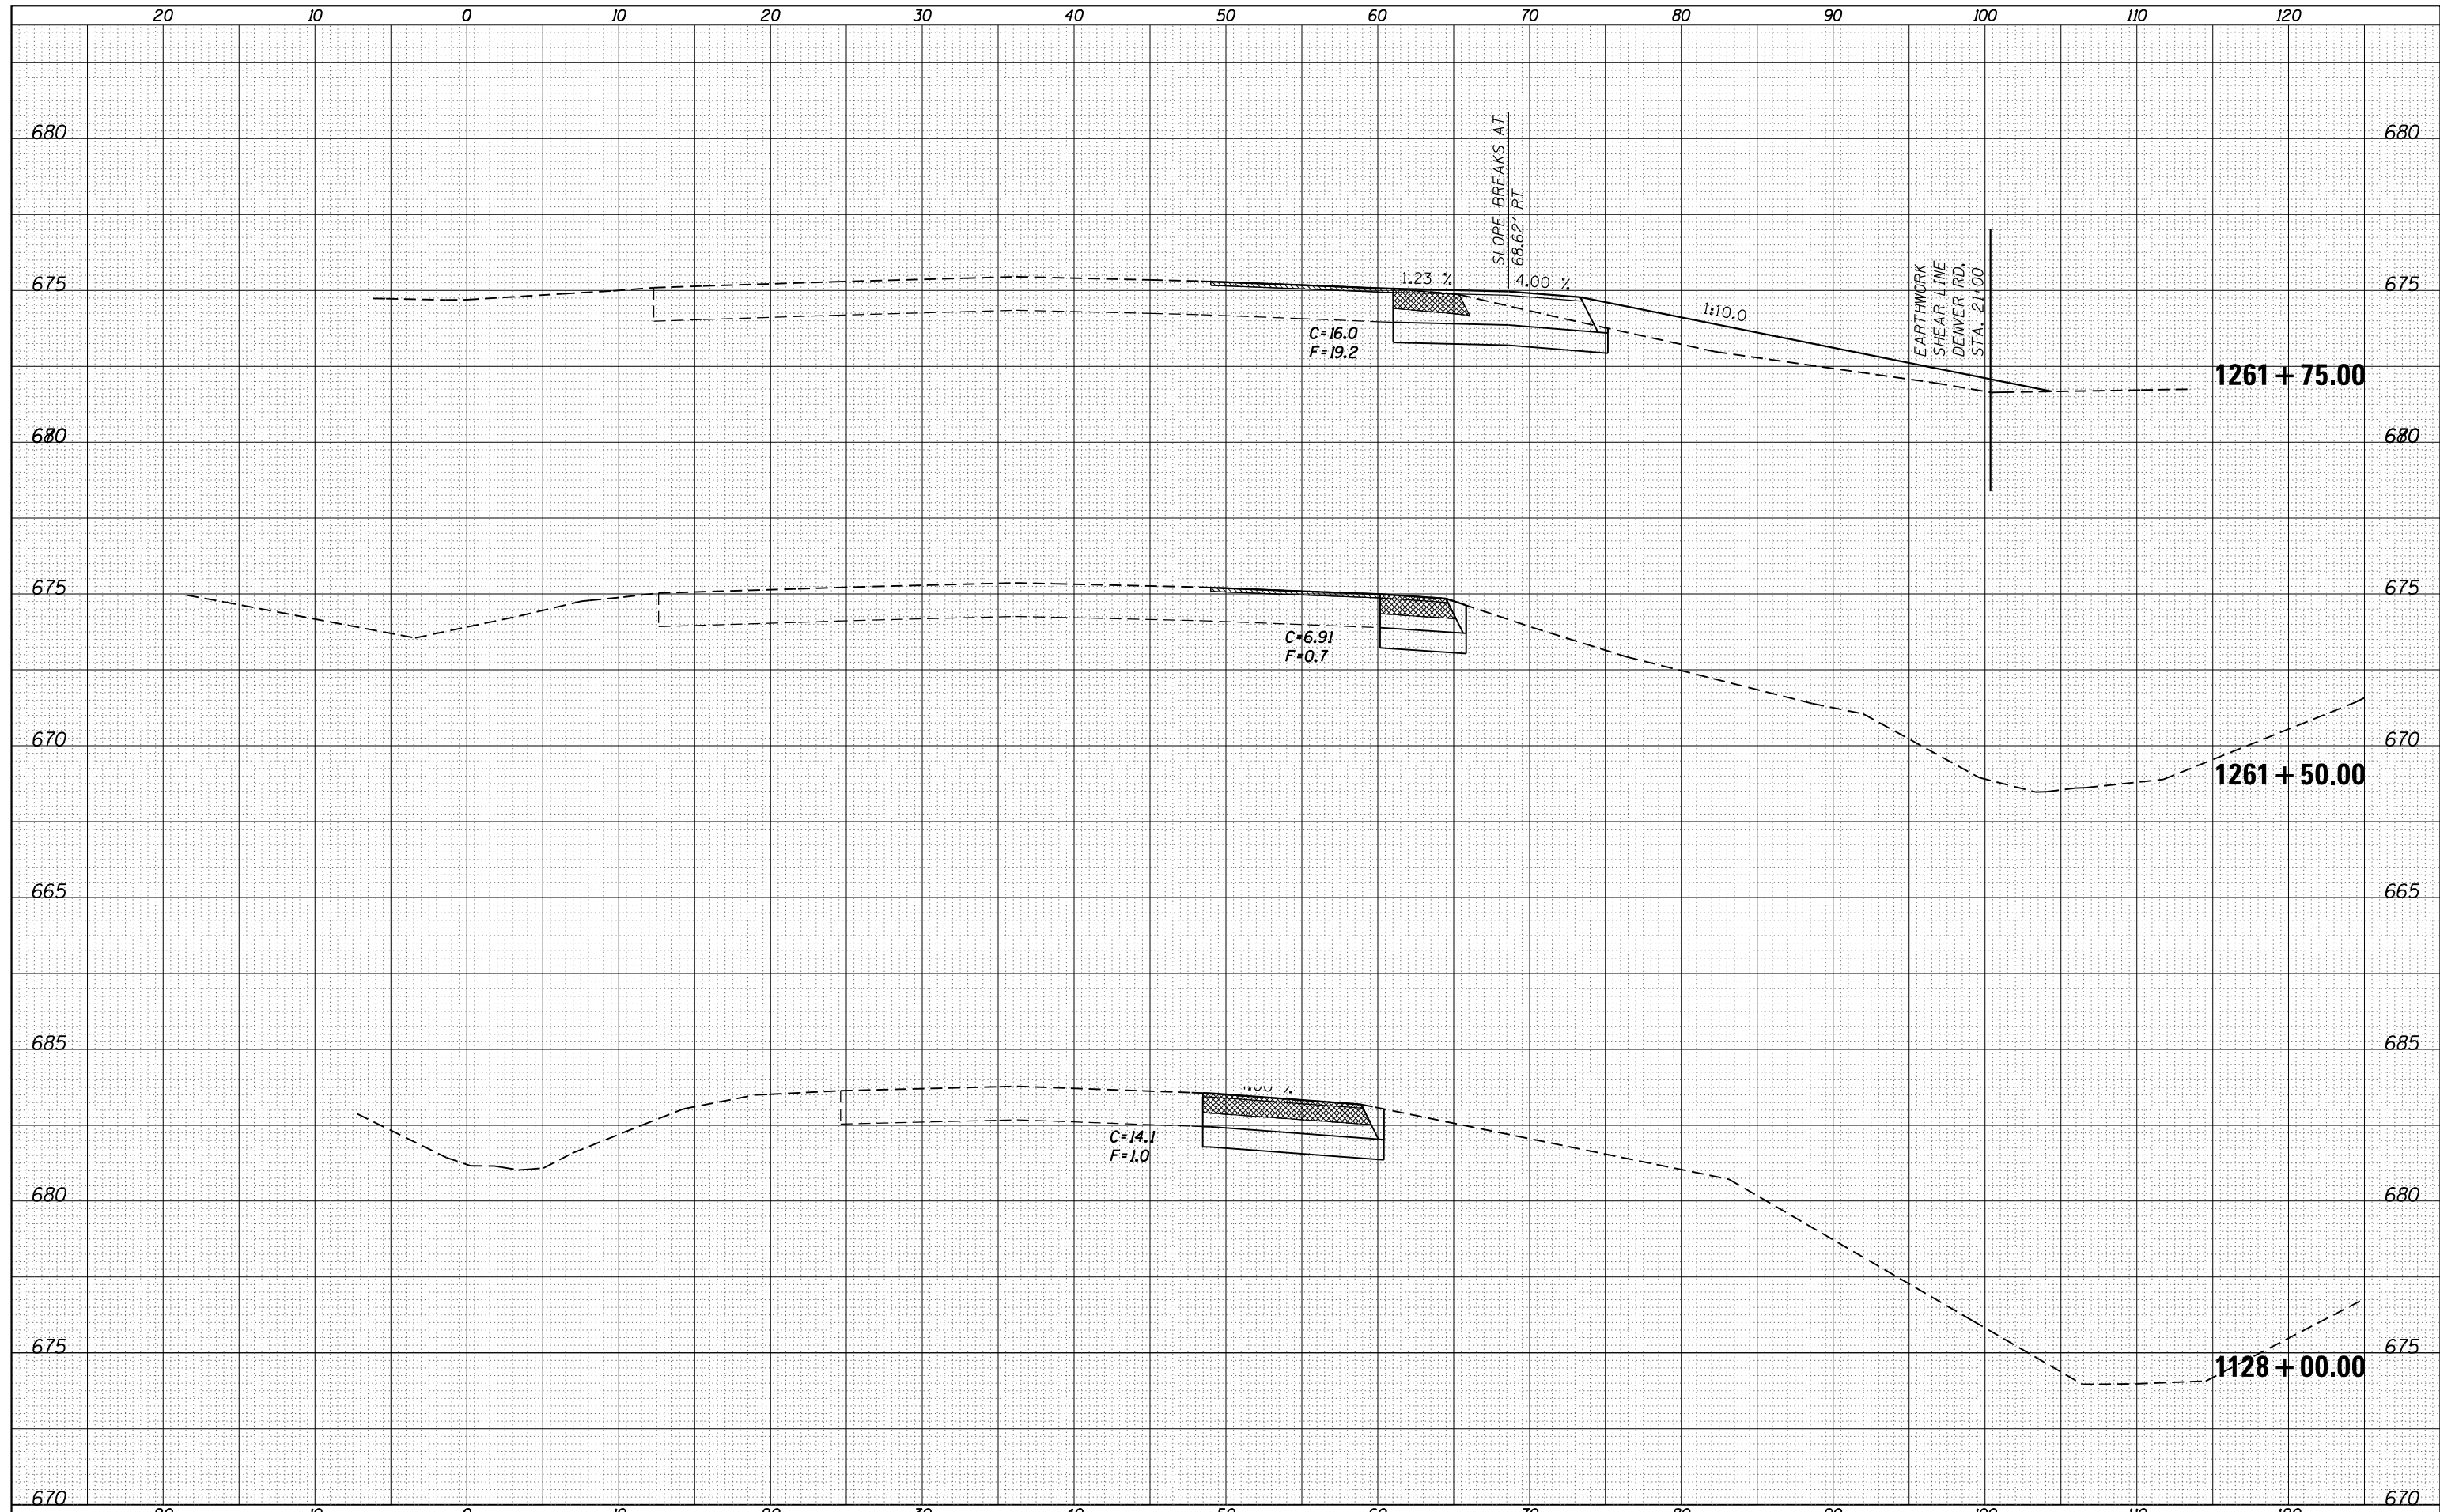

FILE NAME =	USER NAME = sparksgw	DESIGNED -	REVISIED -	STATE OF ILLINOIS DEPARTMENT OF TRANSPORTATION	IL 336 - CROSS SECTIONS			F.A.P. RTE.	SECTION	COUNTY	TOTAL SHEETS	SHEET NO.	
Default	Plot SCALE = 10.0000' / in.	CHECKED -	REVISIED -					302	(34-1,34-2) N	HANCOCK	22	15	
	PLOT DATE = Feb-13-2013 08:46:39AM	DATE -	REVISIED -		SCALE:	SHEET	OF	SHEETS	STA. 1128+00.00	TO STA.	CONTRACT NO. 72F87		
											ILLINOIS FED. AID PROJECT		