


DATE	
BY	
SURVEYED	
PLOTTED	
TEMPLATE	
AREAS	
CHECKED	
FINAL SURVEY	
NOTE BOOK	
NO.	

DATE	
BY	
SURVEYED	
PLOTTED	
TEMPLATE	
AREAS	
CHECKED	
ORIGINAL SURVEY	
NOTE BOOK	
NO.	

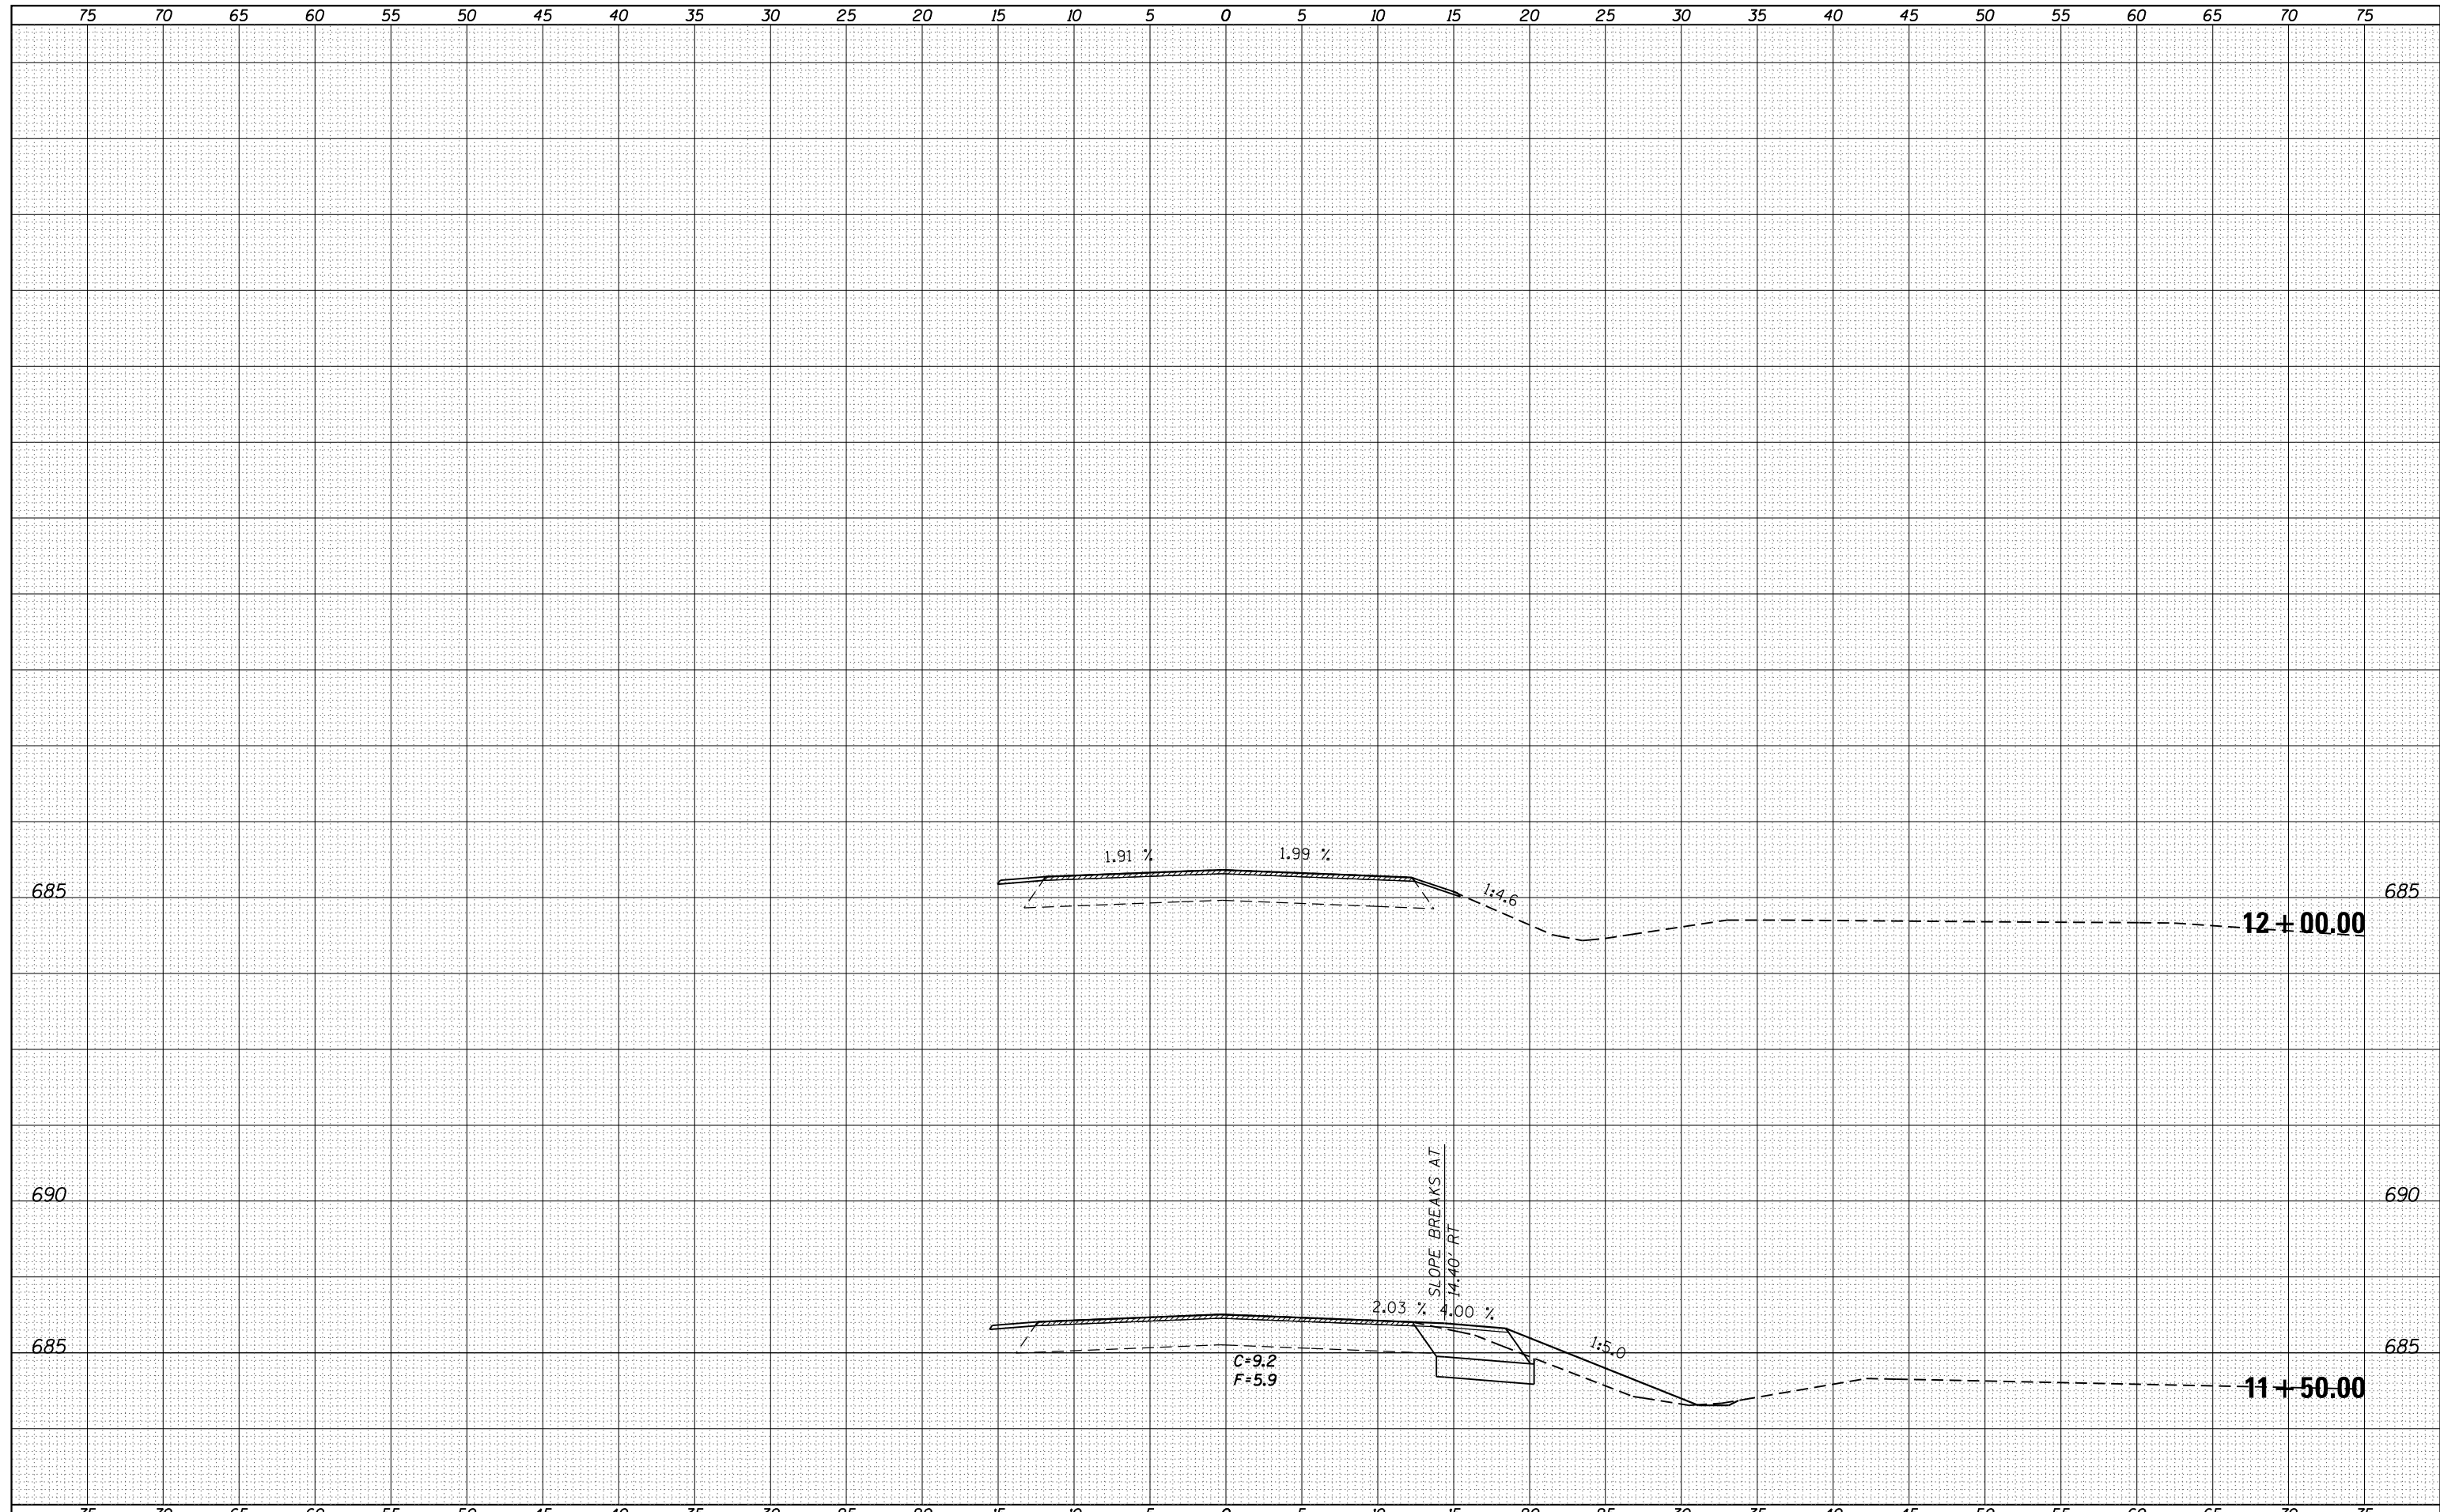

FILE NAME =	USER NAME = sparksgw	DESIGNED -	REVISIED -	<b>STATE OF ILLINOIS</b> <b>DEPARTMENT OF TRANSPORTATION</b>	<b>TR 401 - CROSS SECTIONS</b>				F.A.P. RTE.	SECTION	COUNTY	TOTAL SHEETS	SHEET NO.
c:\pw\work\pwidthot\sparksgw\d0325326\0672F87-sh	csht-tr 401.dgn	DRAWN -	REVISIED -		302	(34-1,34-2) N	HANCOCK	22	18				
Default	PLOT SCALE = 10.0000' / in.	CHECKED -	REVISIED -		SCALE: SHEET OF SHEETS STA. 11+50.00 TO STA. 12+00.00				CONTRACT NO. 72F87				
	PLOT DATE = Feb-13-2013 08:46:42AM	DATE -	REVISIED -						ILLINOIS FED. AID PROJECT				