


DATE	
BY	
FINAL SURVEY NO.	
SURVEYED PLOTTED	
NOTE BOOK AREAS CHECKED	
TEMPLATE AREAS CHECKED	

DATE	
BY	
ORIGINAL SURVEY NO.	
SURVEYED PLOTTED	
NOTE BOOK AREAS CHECKED	
TEMPLATE AREAS CHECKED	

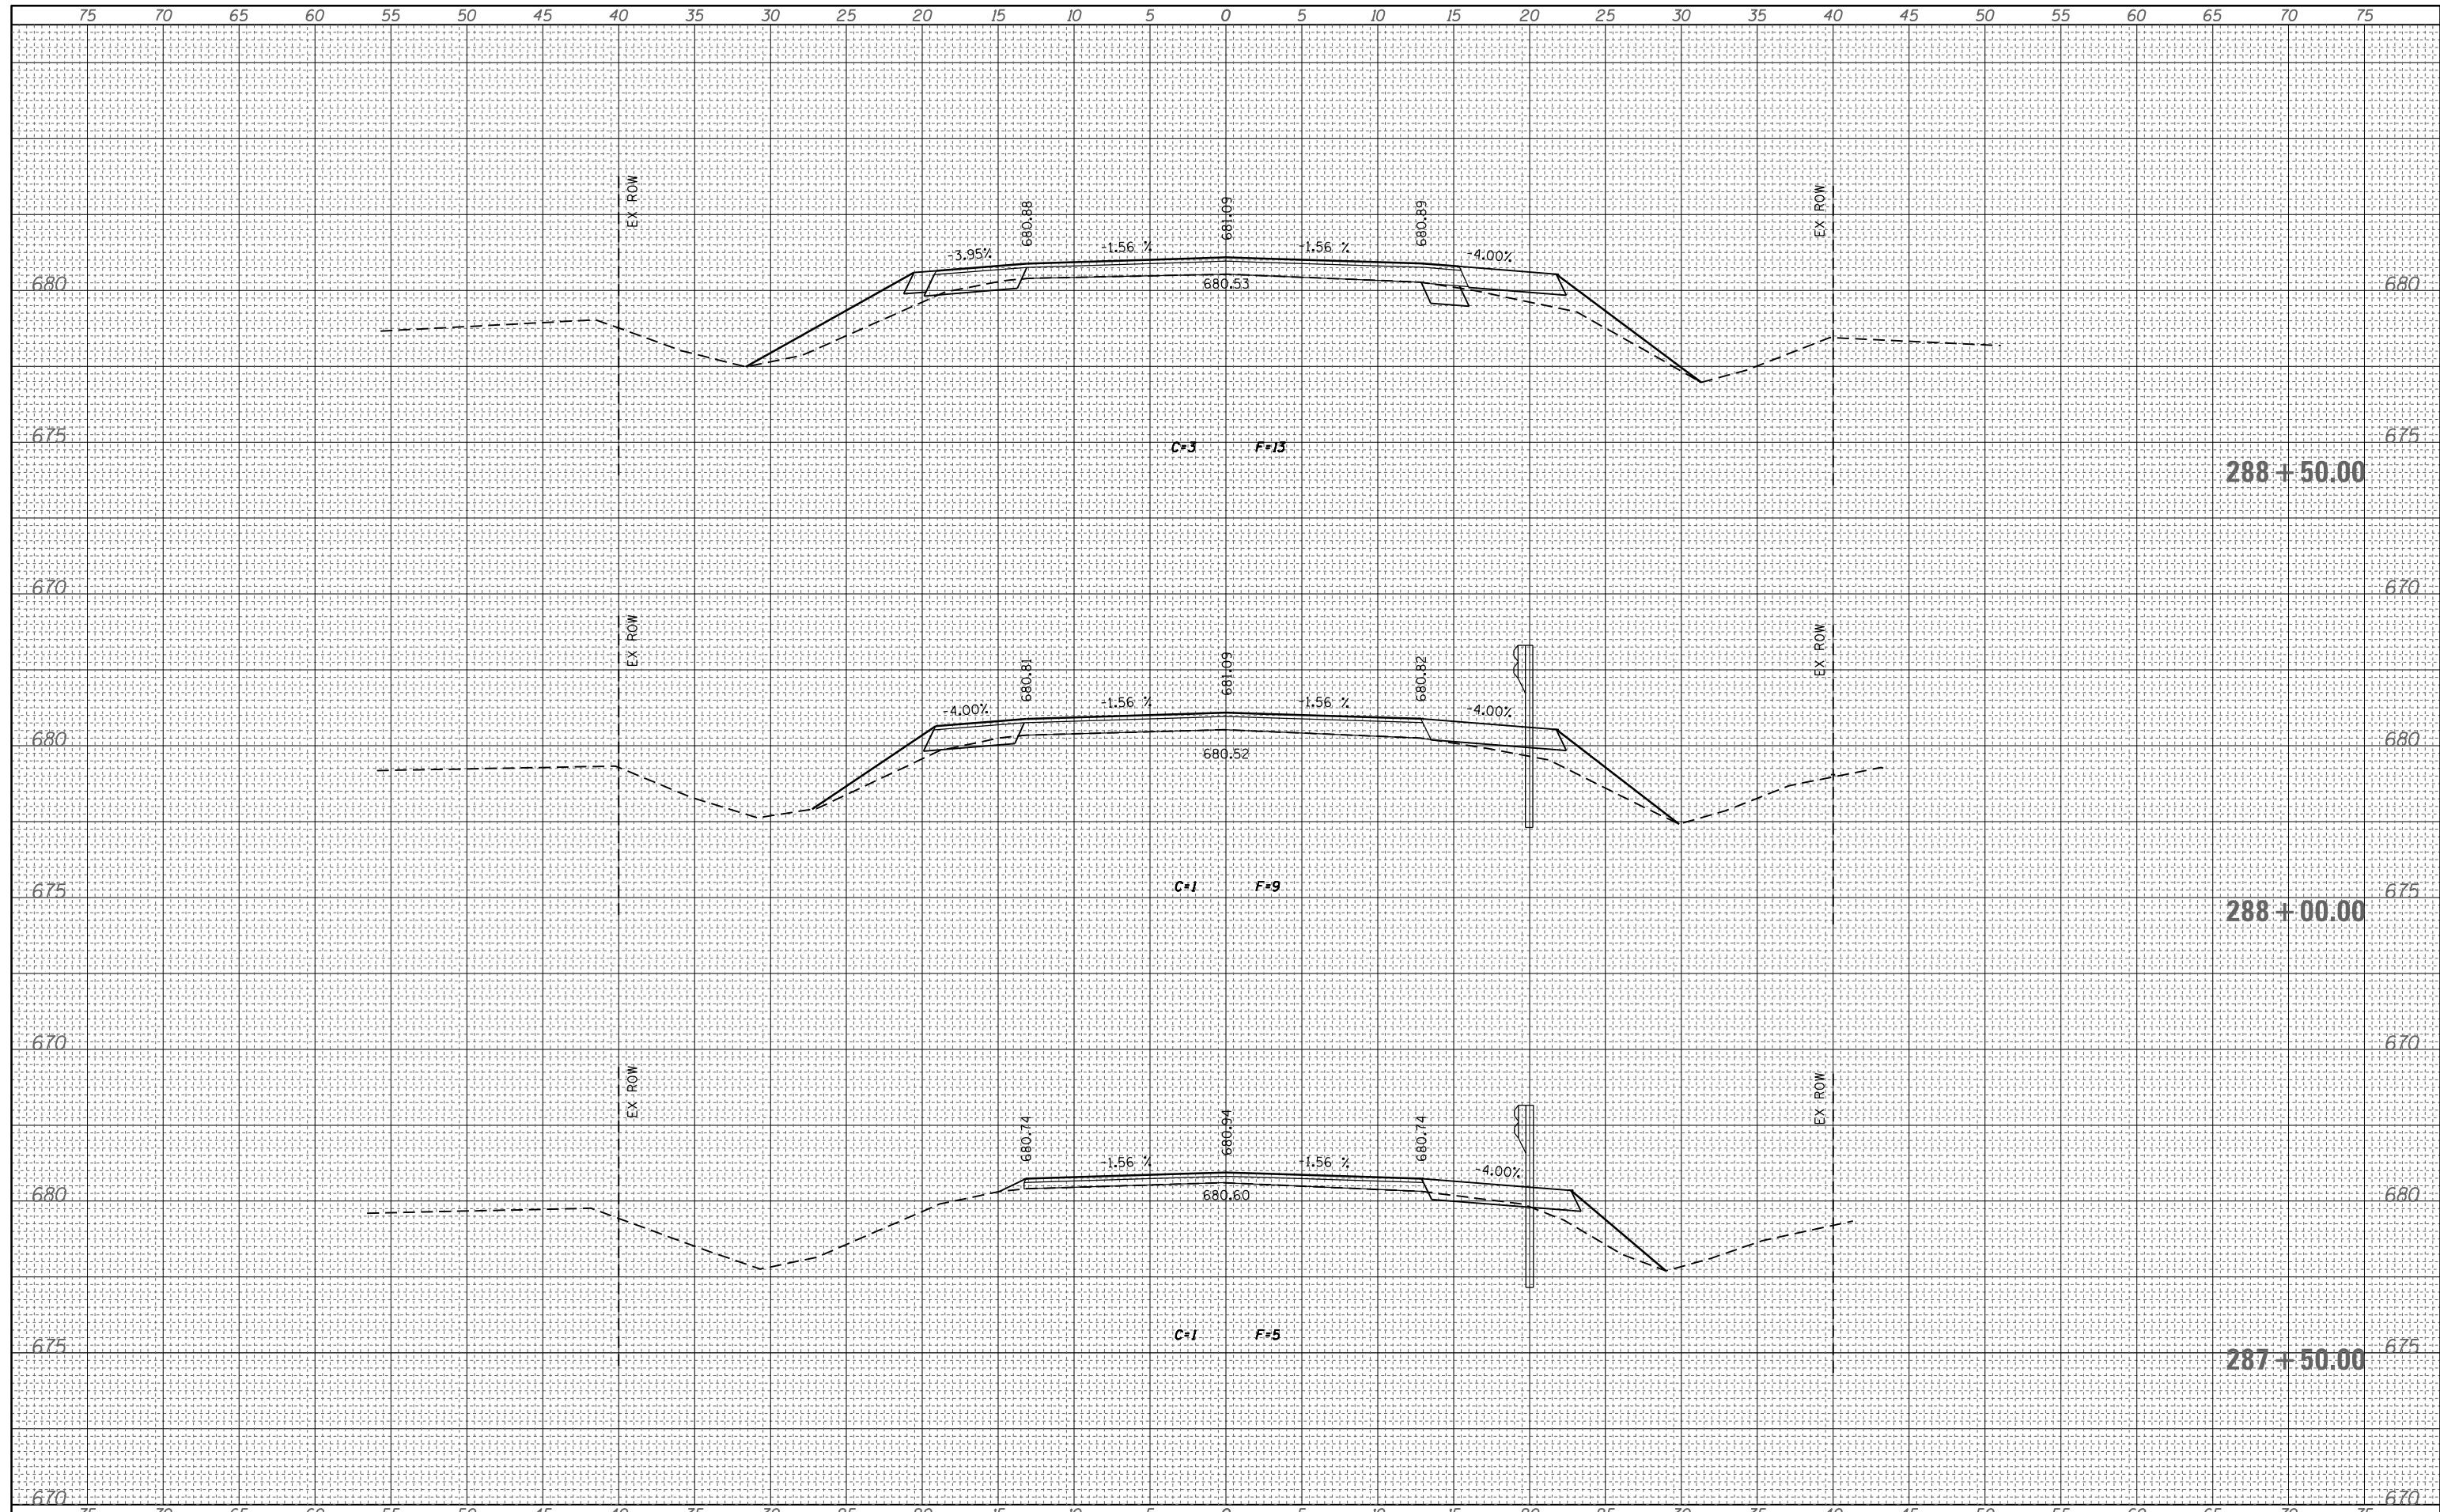

FILE NAME =	USER NAME = teasleyck	DESIGNED -	REVISED -	STATE OF ILLINOIS DEPARTMENT OF TRANSPORTATION	CROSS SECTIONS - IL 48	F.A. RTE.	SECTION	COUNTY	TOTAL SHEETS	SHEET NO.
c:\pw_work\pwidot\teasleyck\d0121473\0774156-xsh.t.dgn	DRAWN -	REVISED -	• (125,126,126R)RS-2&(126BR)B			MACON/PIATT	44	39		
PLOT SCALE = 10.0000' / in.	CHECKED -	REVISED -	•FAS 1536 & FAU 7464 (IL 48)			CONTRACT NO.	74156			
PLOT DATE = 10/30/2012	DATE -	REVISED -	ILLINOIS FED. AID PROJECT							
SCALE: SHEET 2 OF 7 SHEETS STA. 287+50.00 TO STA. 288+50.00										