


APPROACH SPAN CROSS SECTION
(Looking East)

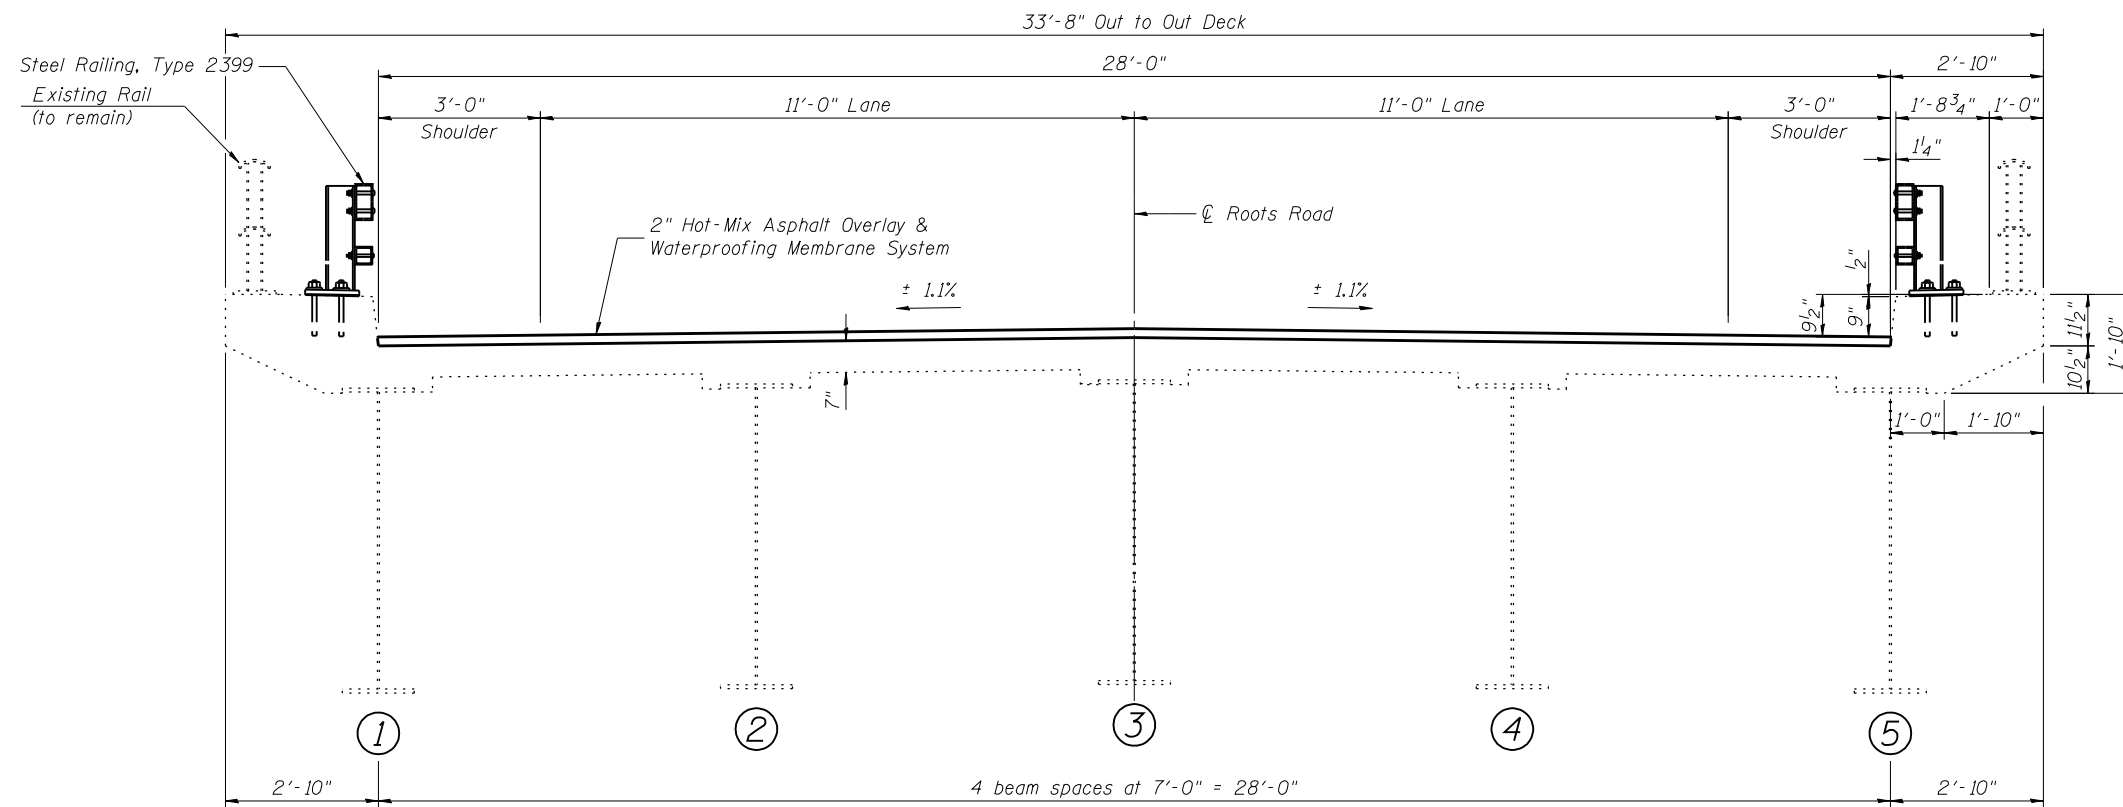

BRIDGE DECK CROSS SECTION
(Looking East)

PRINT DATE: 9/27/2011 12:29:27 PM z:\11015_bla_idot_roads_road\vgm\brt\vgm\plotsheets\0790019-002-Deck_Cross_Section.dgn

EFK Moen, LLC
 Civil Engineering Design
 331 Salem Place, Suite 225
 Fairview Heights, IL 62208
 Phone 618-206-4250

USER NAME = jo	DESIGNED - CTW	REVISED -
	CHECKED - CDL	REVISED -
PLOT SCALE = 0:1' = 1/4" IN.	DRAWN - DP	REVISED -
PLOT DATE = 9/27/2011	DATE - 9/27/2011	REVISED -

STATE OF ILLINOIS
DEPARTMENT OF TRANSPORTATION

CROSS SECTION
STRUCTURE NO. 079-0019

SHEET NO. 2 OF 13 SHEETS

F.A.S. RTE.	SECTION	COUNTY	TOTAL SHEETS	SHEET NO.
858	12VB-11	RANDOLPH	72	35
ILLINOIS FED. AID PROJECT			CONTRACT NO. 76409	