


DATE	
BY	
FINI	
SURVEY	
NOTED	
NOTE BOOK	
AREAS	
AREAS CHECKED	

DATE	
BY	
ORIGINAL	
SURVEY	
NOTED	
NOTE BOOK	
AREAS	
AREAS CHECKED	

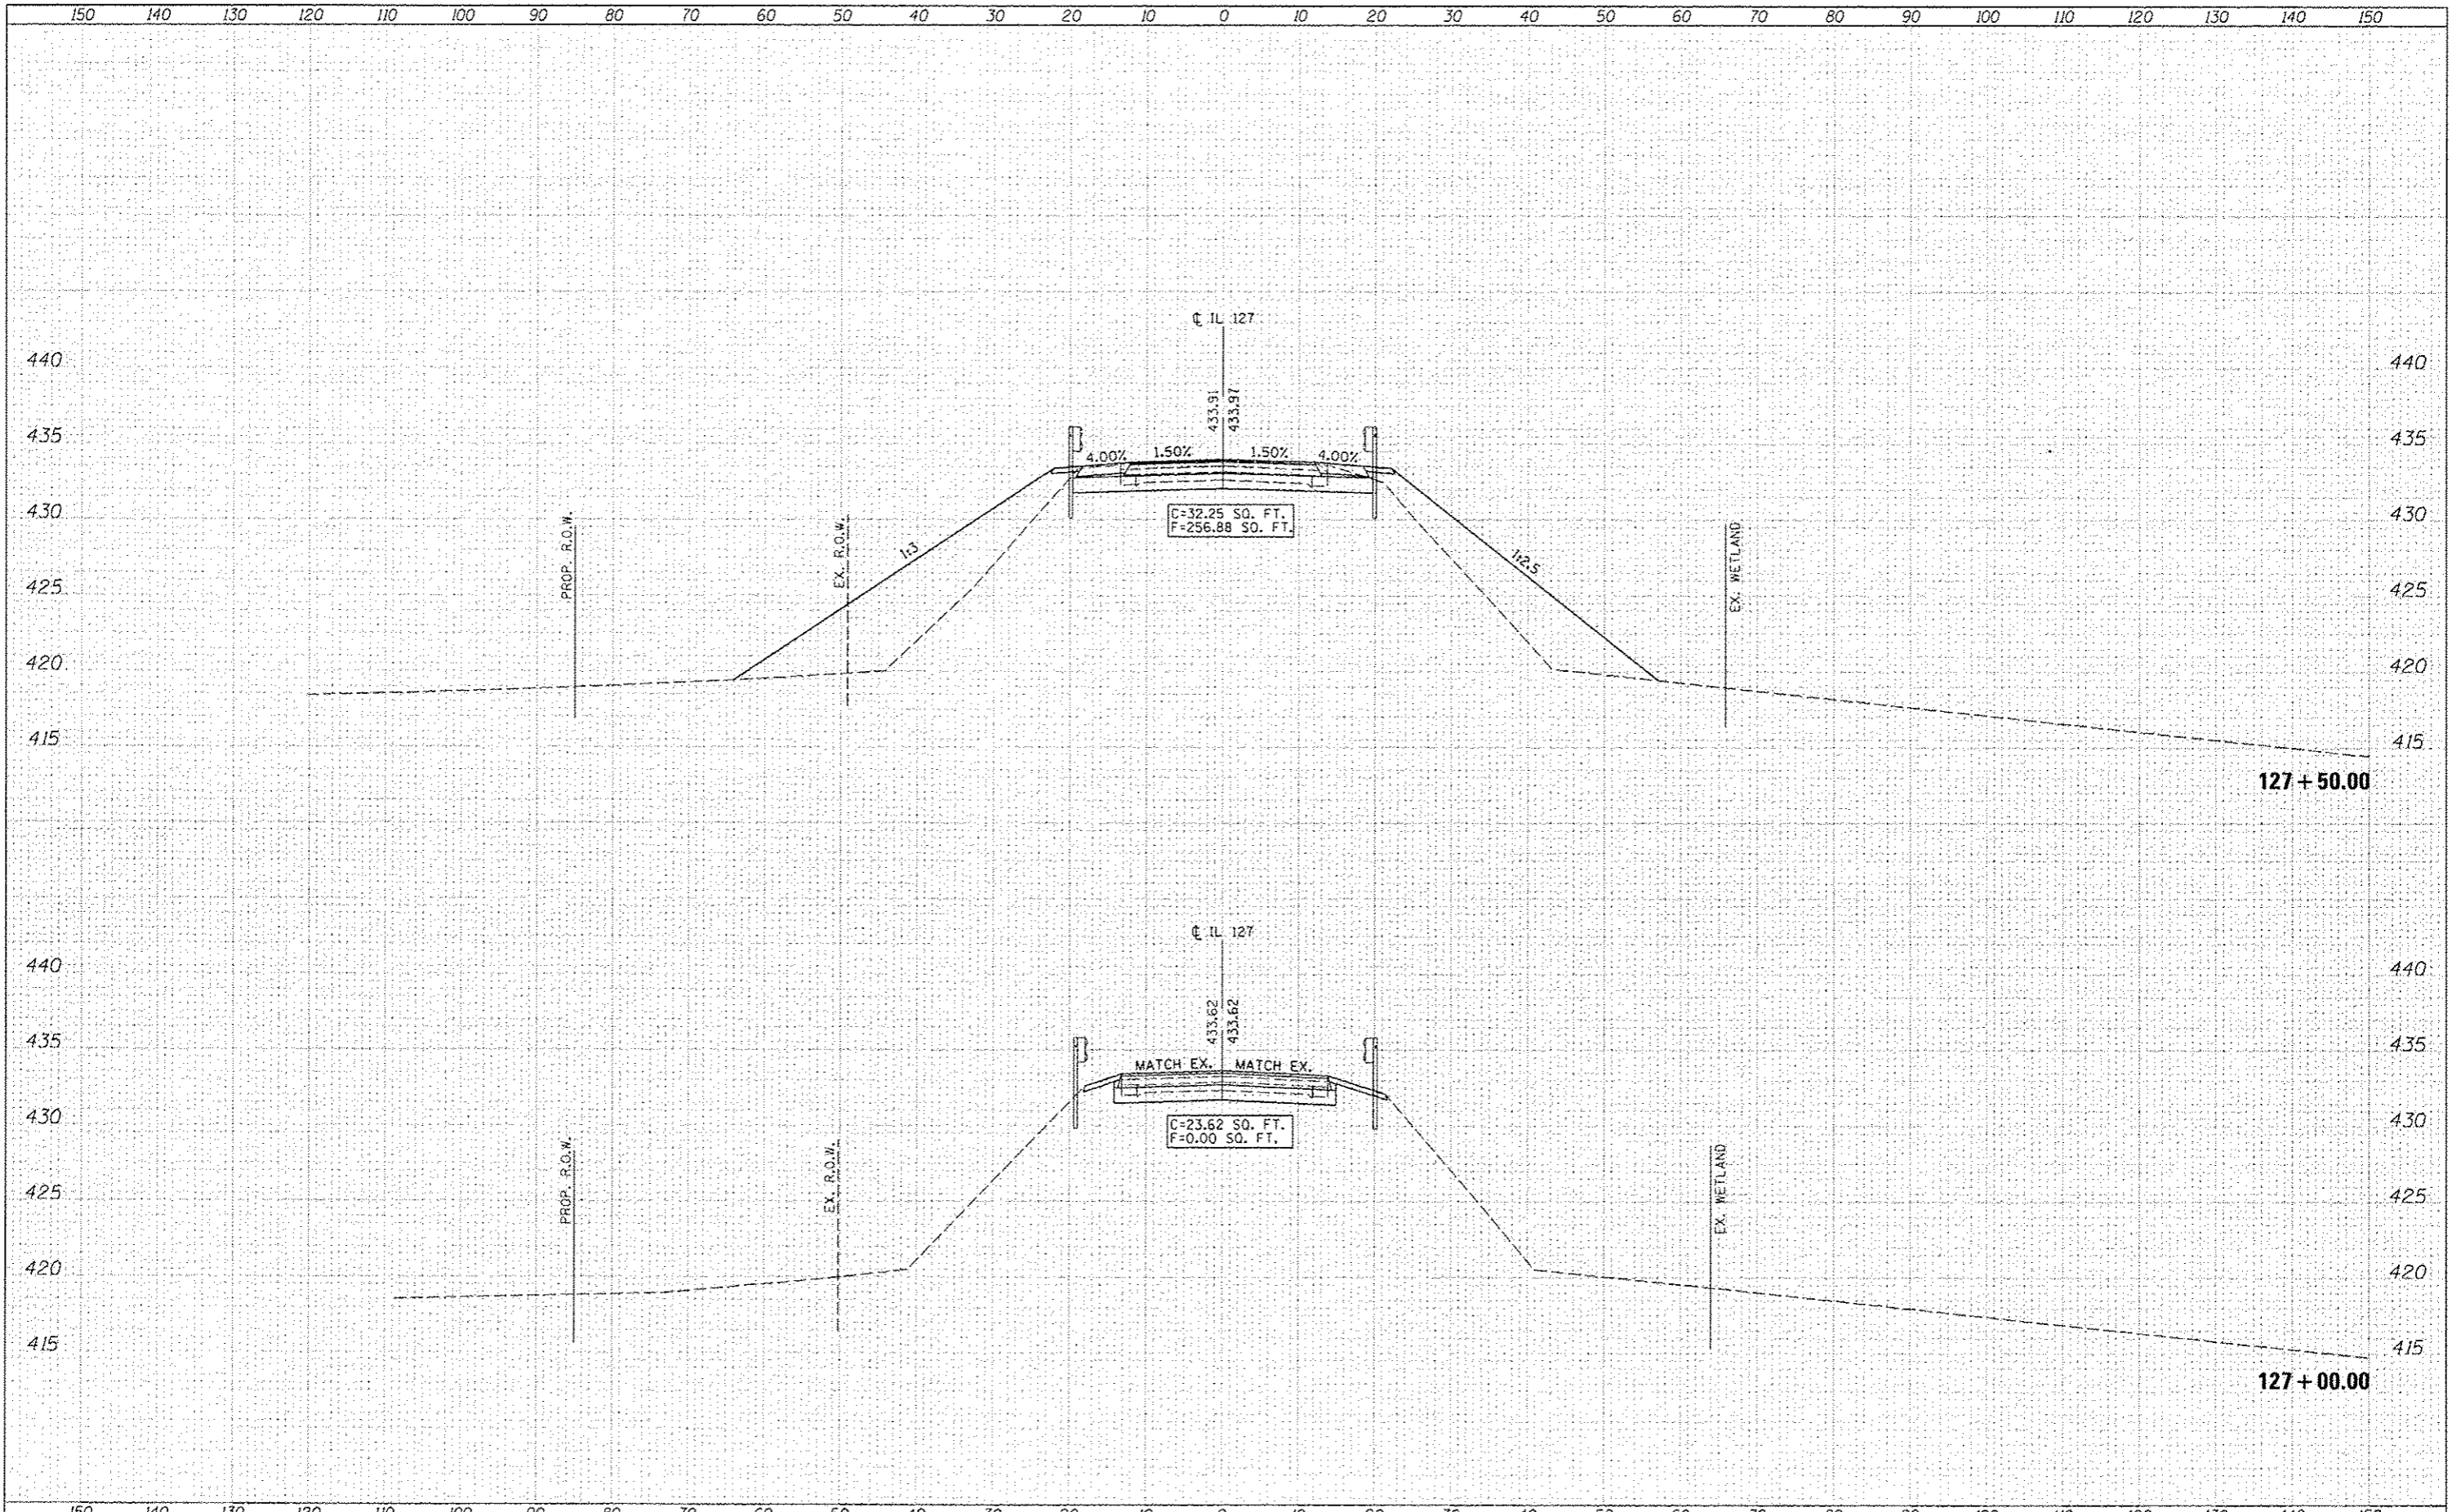

LIN ENGINEERING, LTD. Consulting Engineers Westmont, Illinois	USER NAME = Plotted by Seott PLOT SCALE = 20.0000' / 1" = PLOT DATE =	DESIGNED - RK DRAWN - RK CHECKED - SEW DATE - 2-1-2013	REVISED SHEET 4-2-2013 SEW REVISED - REVISED - REVISED -	STATE OF ILLINOIS DEPARTMENT OF TRANSPORTATION	CROSS SECTIONS IL 127 OVER KASKASKIA RIVER SCALE: 1"=10'H, 5'V SHEET NO. 1 OF 25 SHEETS STA. 127+00.00 TO STA. 127+50.00	<table border="1"> <tr> <th>F.A.P. RTE.</th> <th>SECTION</th> <th>COUNTY</th> <th>TOTAL SHEETS</th> <th>SHEET NO.</th> </tr> <tr> <td>42</td> <td>1-1BR-2</td> <td>CLINTON</td> <td>159</td> <td>135</td> </tr> </table>	F.A.P. RTE.	SECTION	COUNTY	TOTAL SHEETS	SHEET NO.	42	1-1BR-2	CLINTON	159	135
	F.A.P. RTE.	SECTION	COUNTY	TOTAL SHEETS	SHEET NO.											
42	1-1BR-2	CLINTON	159	135												
ILLINOIS FED. AID PROJECT CONTRACT NO. 76479																