


150 140 130 120 110 100 90 80 70 60 50 40 30 20 10 0 10 20 30 40 50 60 70 80 90 100 110 120 130 140 150

DATE	
BY	
FINI SURVEY	
SURVEY	
NOTED BOOK	
AREAS	
AREAS CHECKED	
NO.	

DATE	
BY	
ORIGINAL SURVEY	
SURVEY	
NOTED BOOK	
AREAS	
AREAS CHECKED	
NO.	

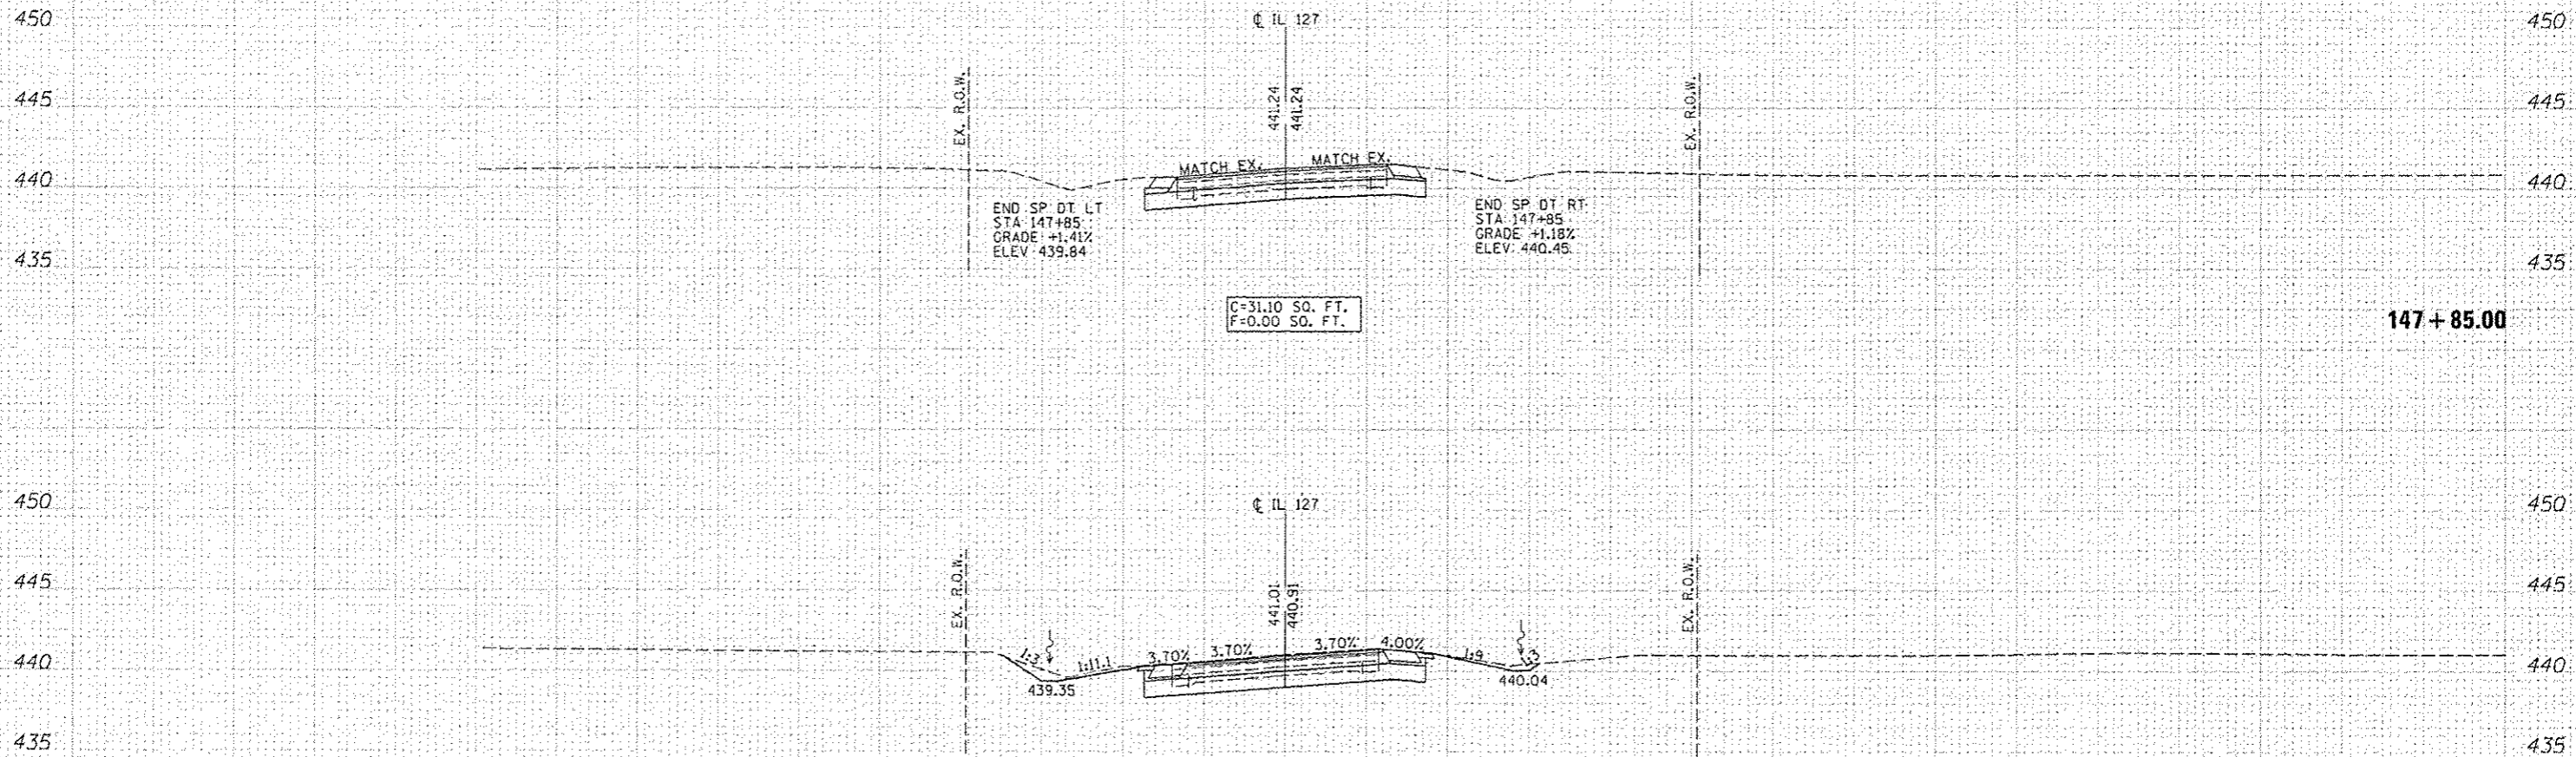

150 140 130 120 110 100 90 80 70 60 50 40 30 20 10 0 10 20 30 40 50 60 70 80 90 100 110 120 130 140 150



USER NAME = Plotted by Scott	DESIGNED - RK	REVISED SHEET 4-2-2013 SEW
PLOT SCALE = 20,0000' / in.	DRAWN - RK	REVISED -
PLOT DATE -	CHECKED - SEW	REVISED -
	DATE - 2-1-2013	REVISED -

STATE OF ILLINOIS
DEPARTMENT OF TRANSPORTATION

CROSS SECTIONS
IL 127 OVER KASKASKIA RIVER
SCALE: 1"=10'H, 5"V SHEET NO. 8 OF 25 SHEETS STA. 147+50.00 TO STA. 147+85.00

F.A.P. RTE.	SECTION	COUNTY	TOTAL SHEETS	SHEET NO.
42	I-1BR-2	CLINTON	159	142
			CONTRACT NO. 76479	
ILLINOIS FED. AID PROJECT				