


DATE	
BY	
FINAL SURVEY	
NOTED SURVEY	
NOTE BOOK	
AREAS	
AREAS CHECKED	

DATE	
BY	
ORIGINAL SURVEY	
NOTED SURVEY	
NOTE BOOK	
AREAS	
AREAS CHECKED	

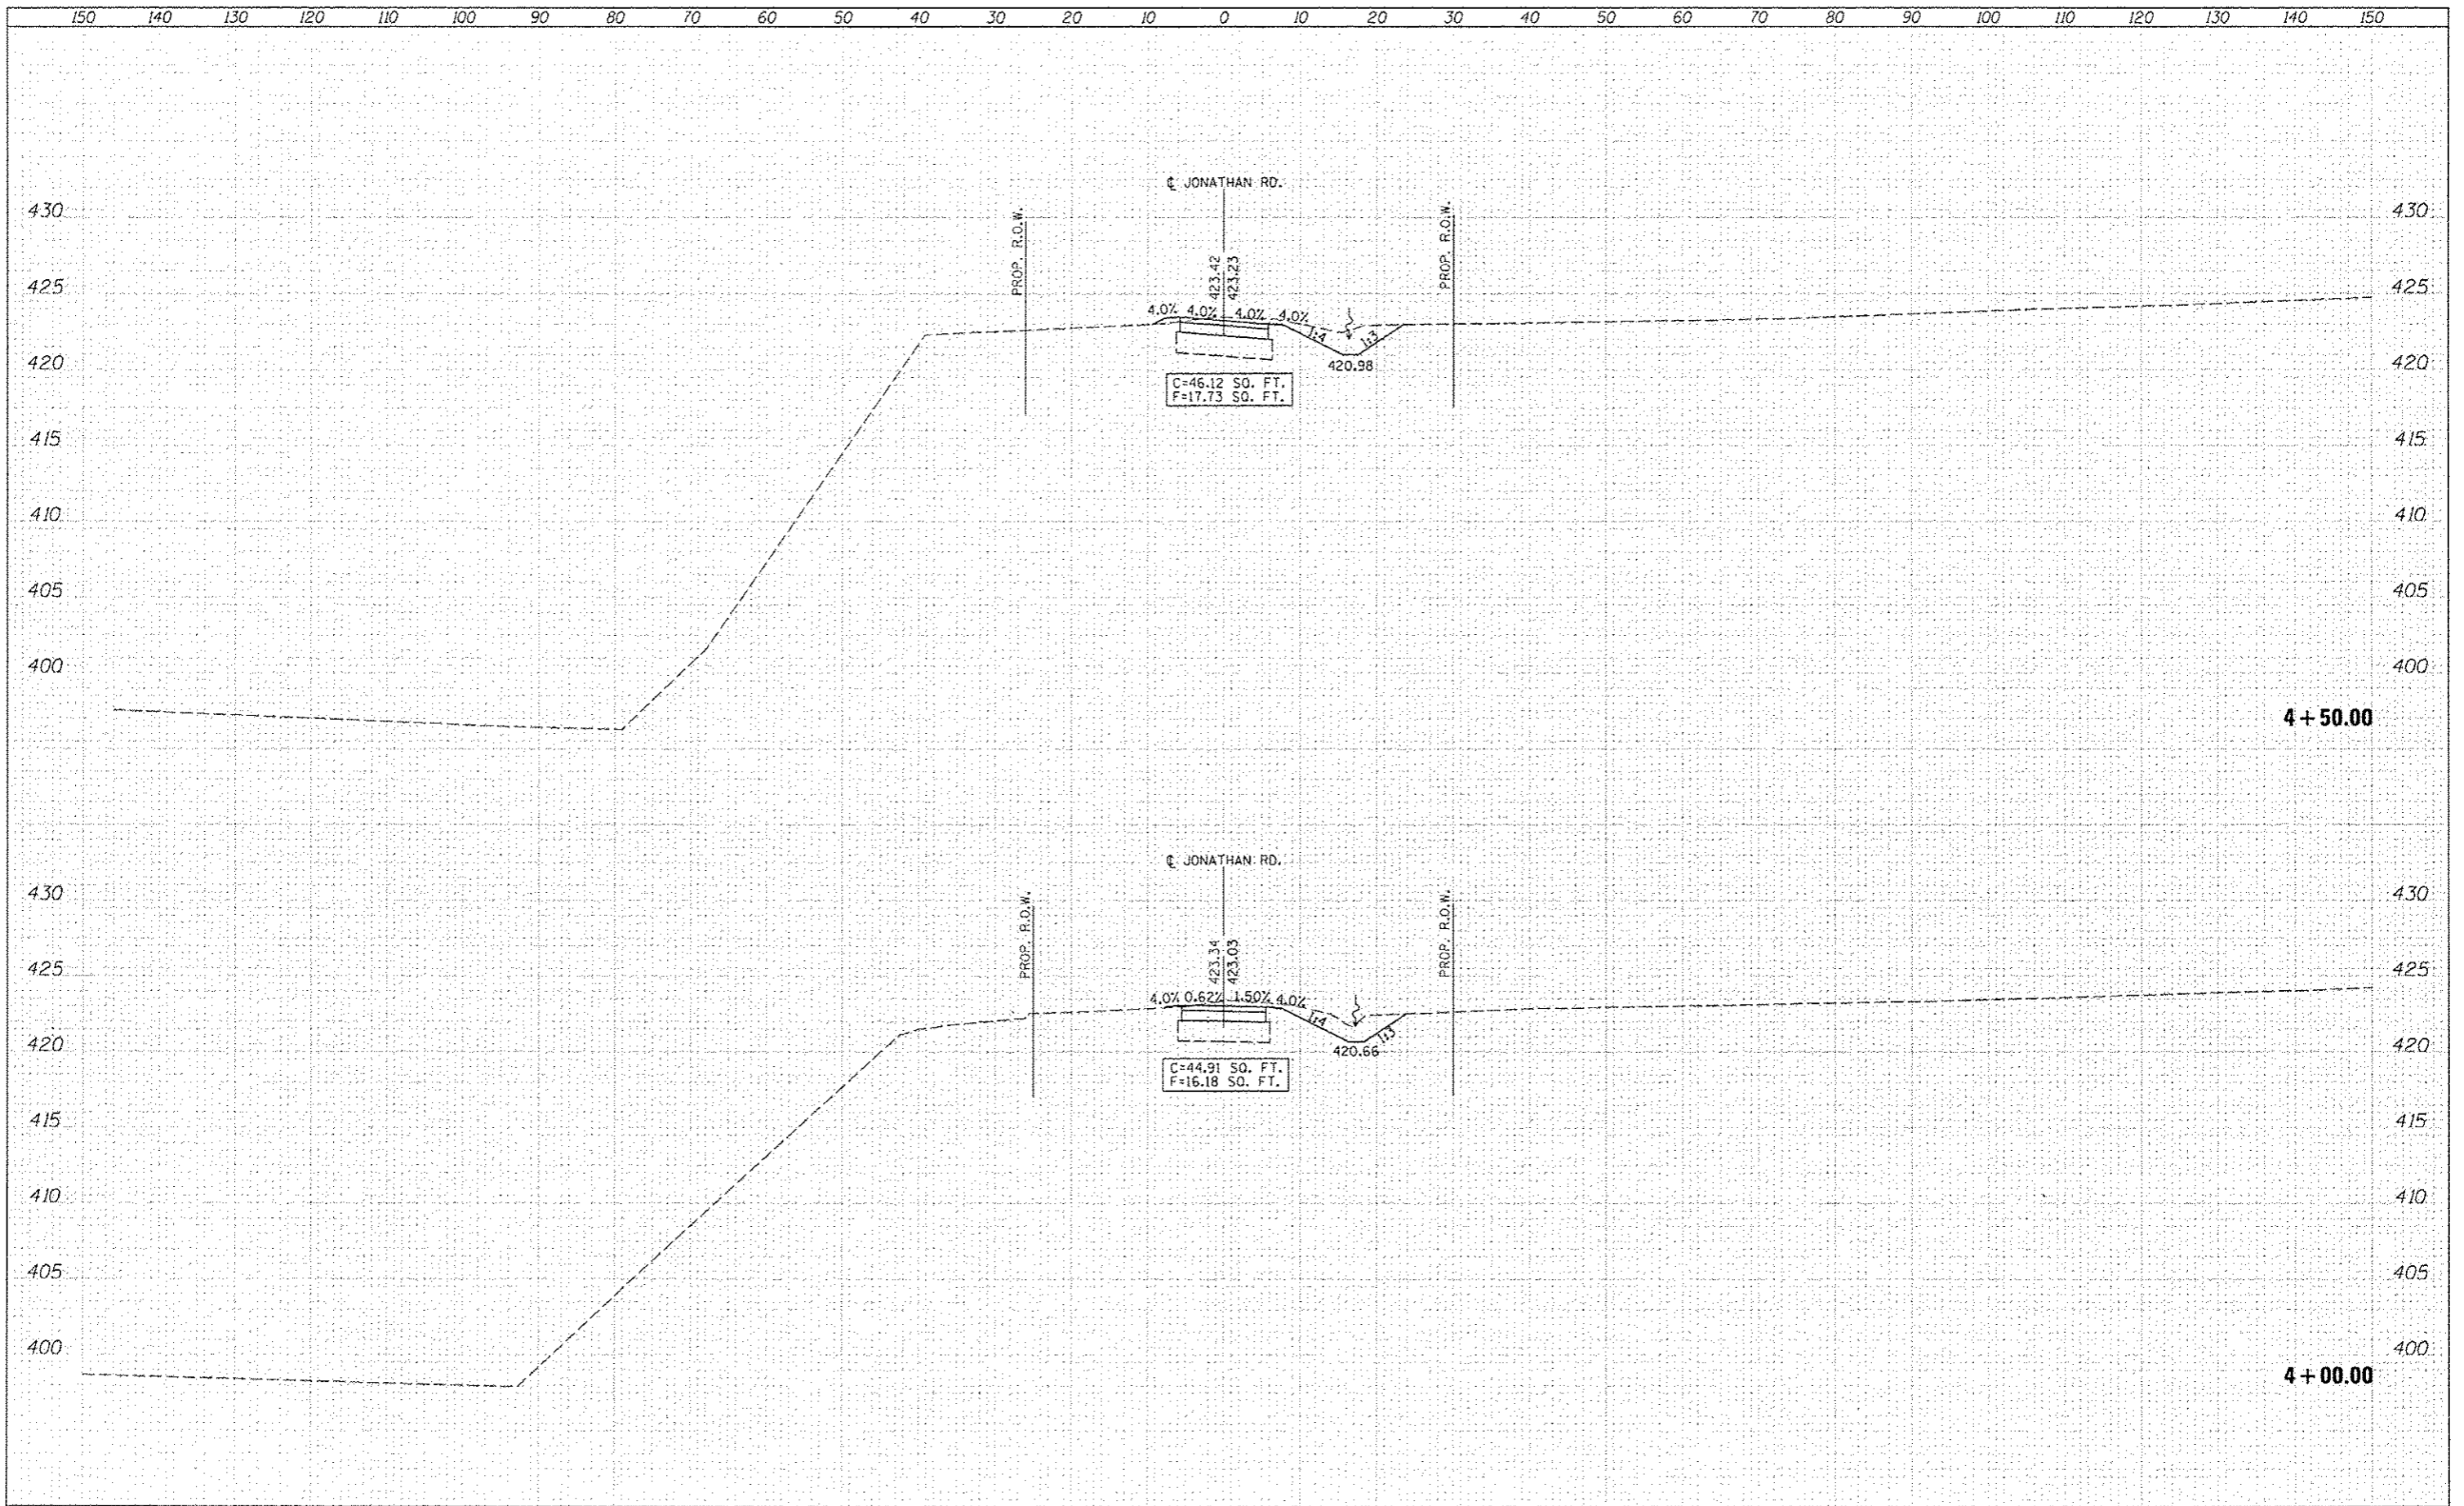

	USER NAME : Plotted by Scott	DESIGNED - RC	REVISED SHEET $\Delta$ 4-2-2013 SEW	<b>STATE OF ILLINOIS</b> <b>DEPARTMENT OF TRANSPORTATION</b>	<b>CROSS SECTIONS</b> <b>JONATHAN ROAD</b>	F.A.P. RTE.	SECTION	COUNTY	TOTAL SHEETS	SHEET NO.
	PLOT SCALE = 28.0000' / in.	CHECKED - SEW	REVISED -			42	1-1BR-2	CLINTON	159	144
	PLOT DATE :	DATE - 2-1-2013	REVISED -	SCALE: 1"=10'H, 5"V   SHEET NO. 10 OF 25 SHEETS   STA. 4+00.00 TO STA. 4+50.00		ILLINOIS FED. AID PROJECT CONTRACT NO. 76479				